


FAI RTE	SECTION	COUNTY	TOTAL SHEETS	SHEET NO.
74	*	MCLEAN	160	147
STA 66+00		TO STA 67+00		
FED. ROAD DIST. NO. ILLINOIS FED. AID PROJECT				

FINAL SURVEY	DATE
SURVEYED	
PLOTTED	
NOTE BOOK	
AREAS CHECKED	

\* DATE-TIME\*  
c:\pwworking\pwworking\DOT\CRA\IGRE\dms83233\vssthrpl.dgn

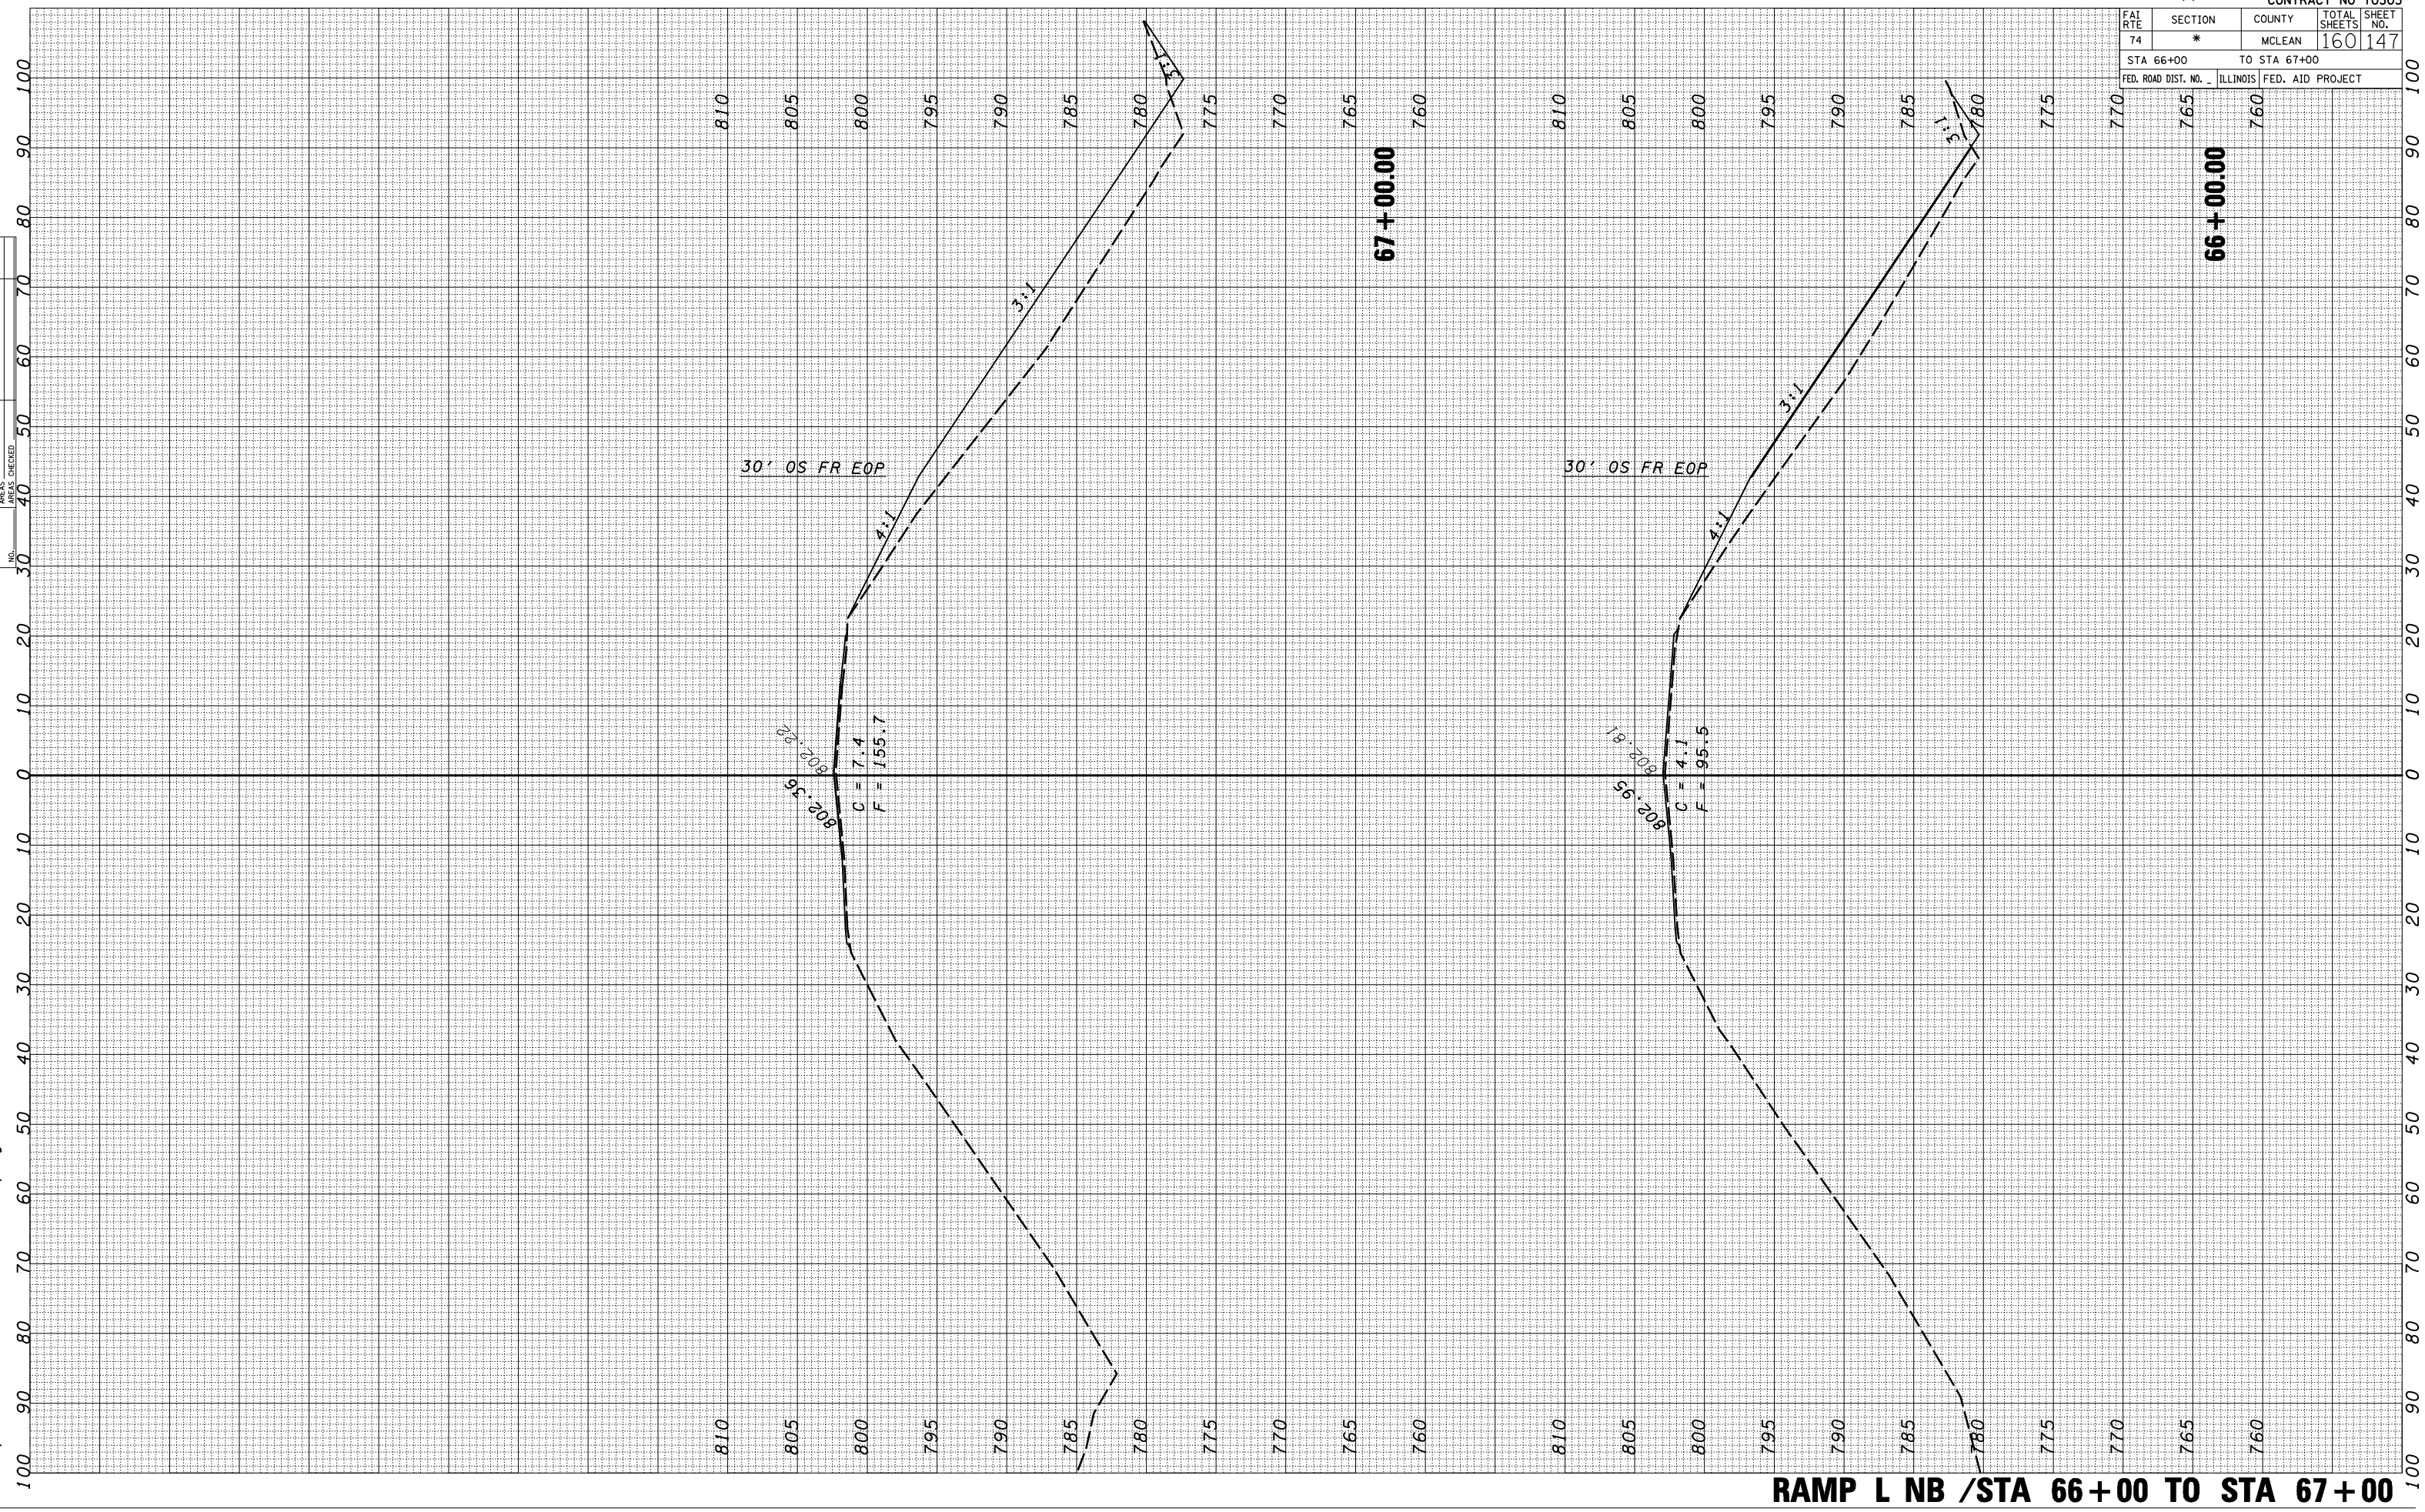

**RAMP L NB / STA 66+00 TO STA 67+00**