


FAI	SECTION	COUNTY	TOTAL SHEETS	SHEET NO.
RTE	*	MCLEAN	160	159
STA 13+00		TO STA 14+00		
FED. ROAD DIST. NO.	ILLINOIS	FED. AID PROJECT		

FINAL SURVEY	SURVEYED	BY	DATE
NOTE BOOK	PLOTTED		
	SCALE		
	AREAS CHECKED		

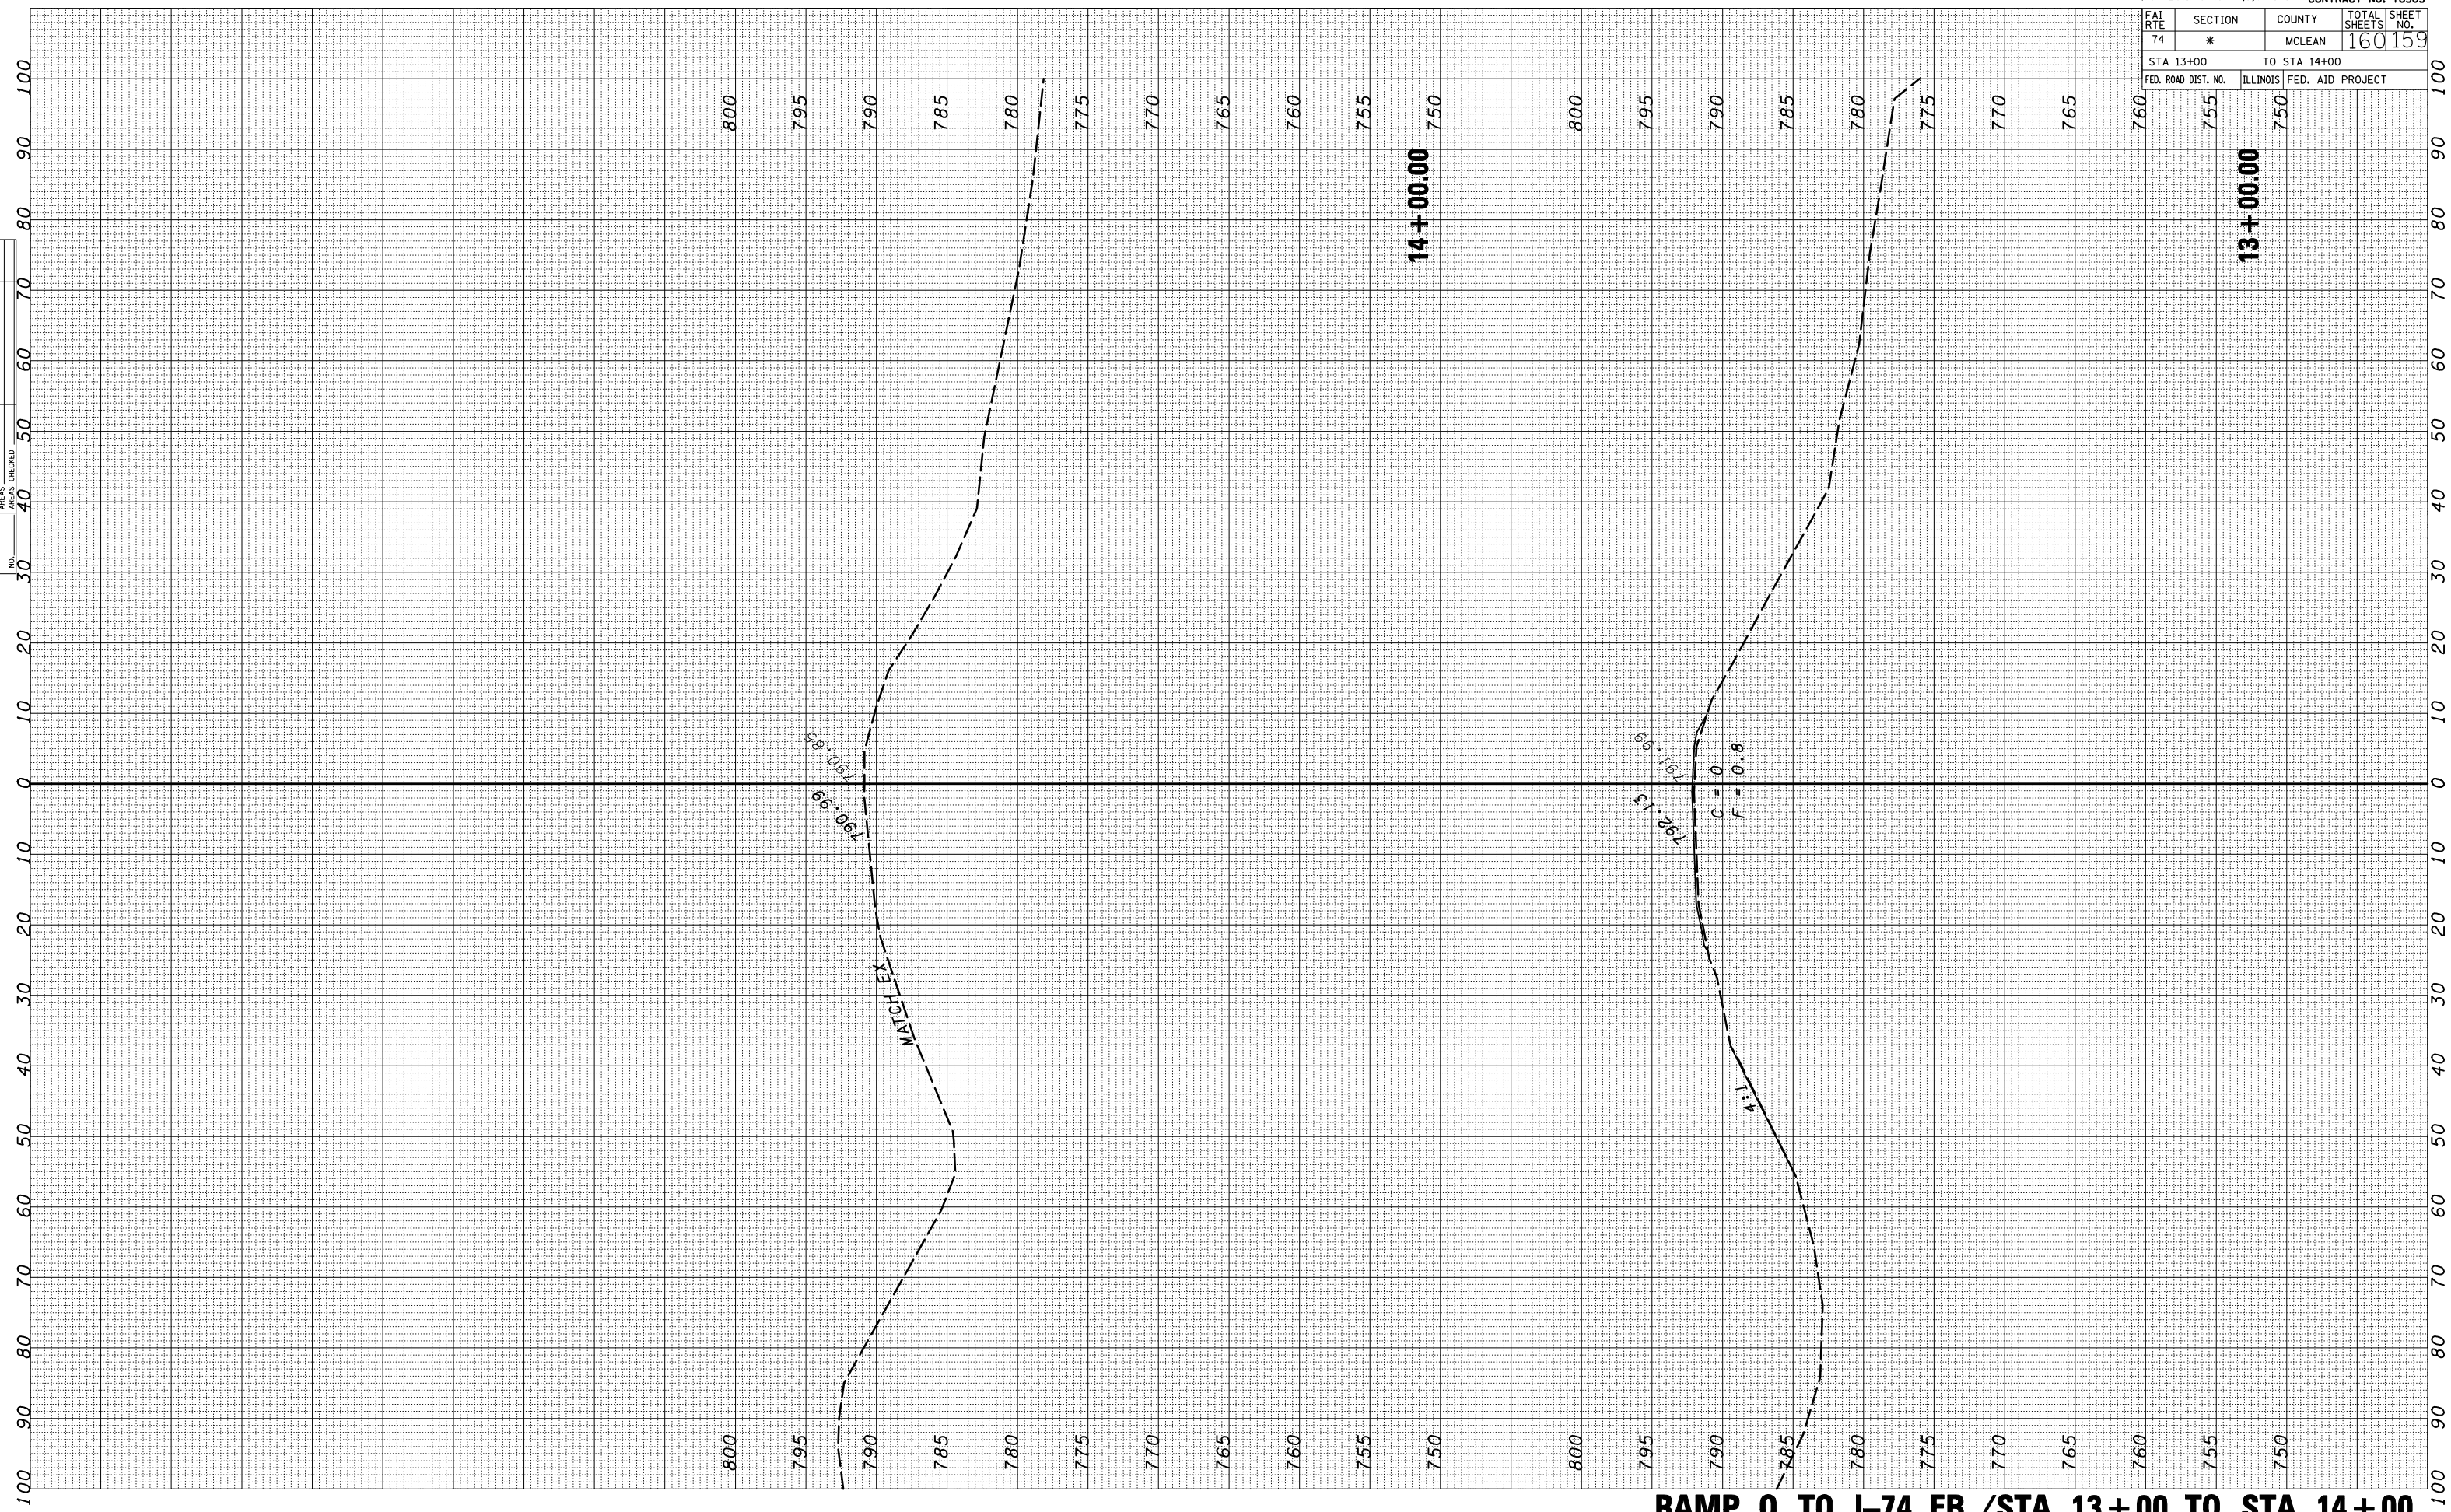

\*DATE-TIME\*  
 c:\dm\work\PI\DOT\CRA\GRE\dms83233\ssst\ppo.dgn

**RAMP 0 TO I-74 EB / STA 13+00 TO STA 14+00**

**14+00.00**

**13+00.00**