


FAI RTE	SECTION	COUNTY	TOTAL SHEETS	SHEET NO.
74	*	MCLEAN	160	160
STA 67+00		TO STA 70+00		
FED. ROAD DIST. NO. _ ILLINOIS FED. AID PROJECT				

NO.	DATE	BY

* DATE-TIME*
 c:\pwworking\pwworking\dwg\craig\ams83233\vs6trrk.dgn

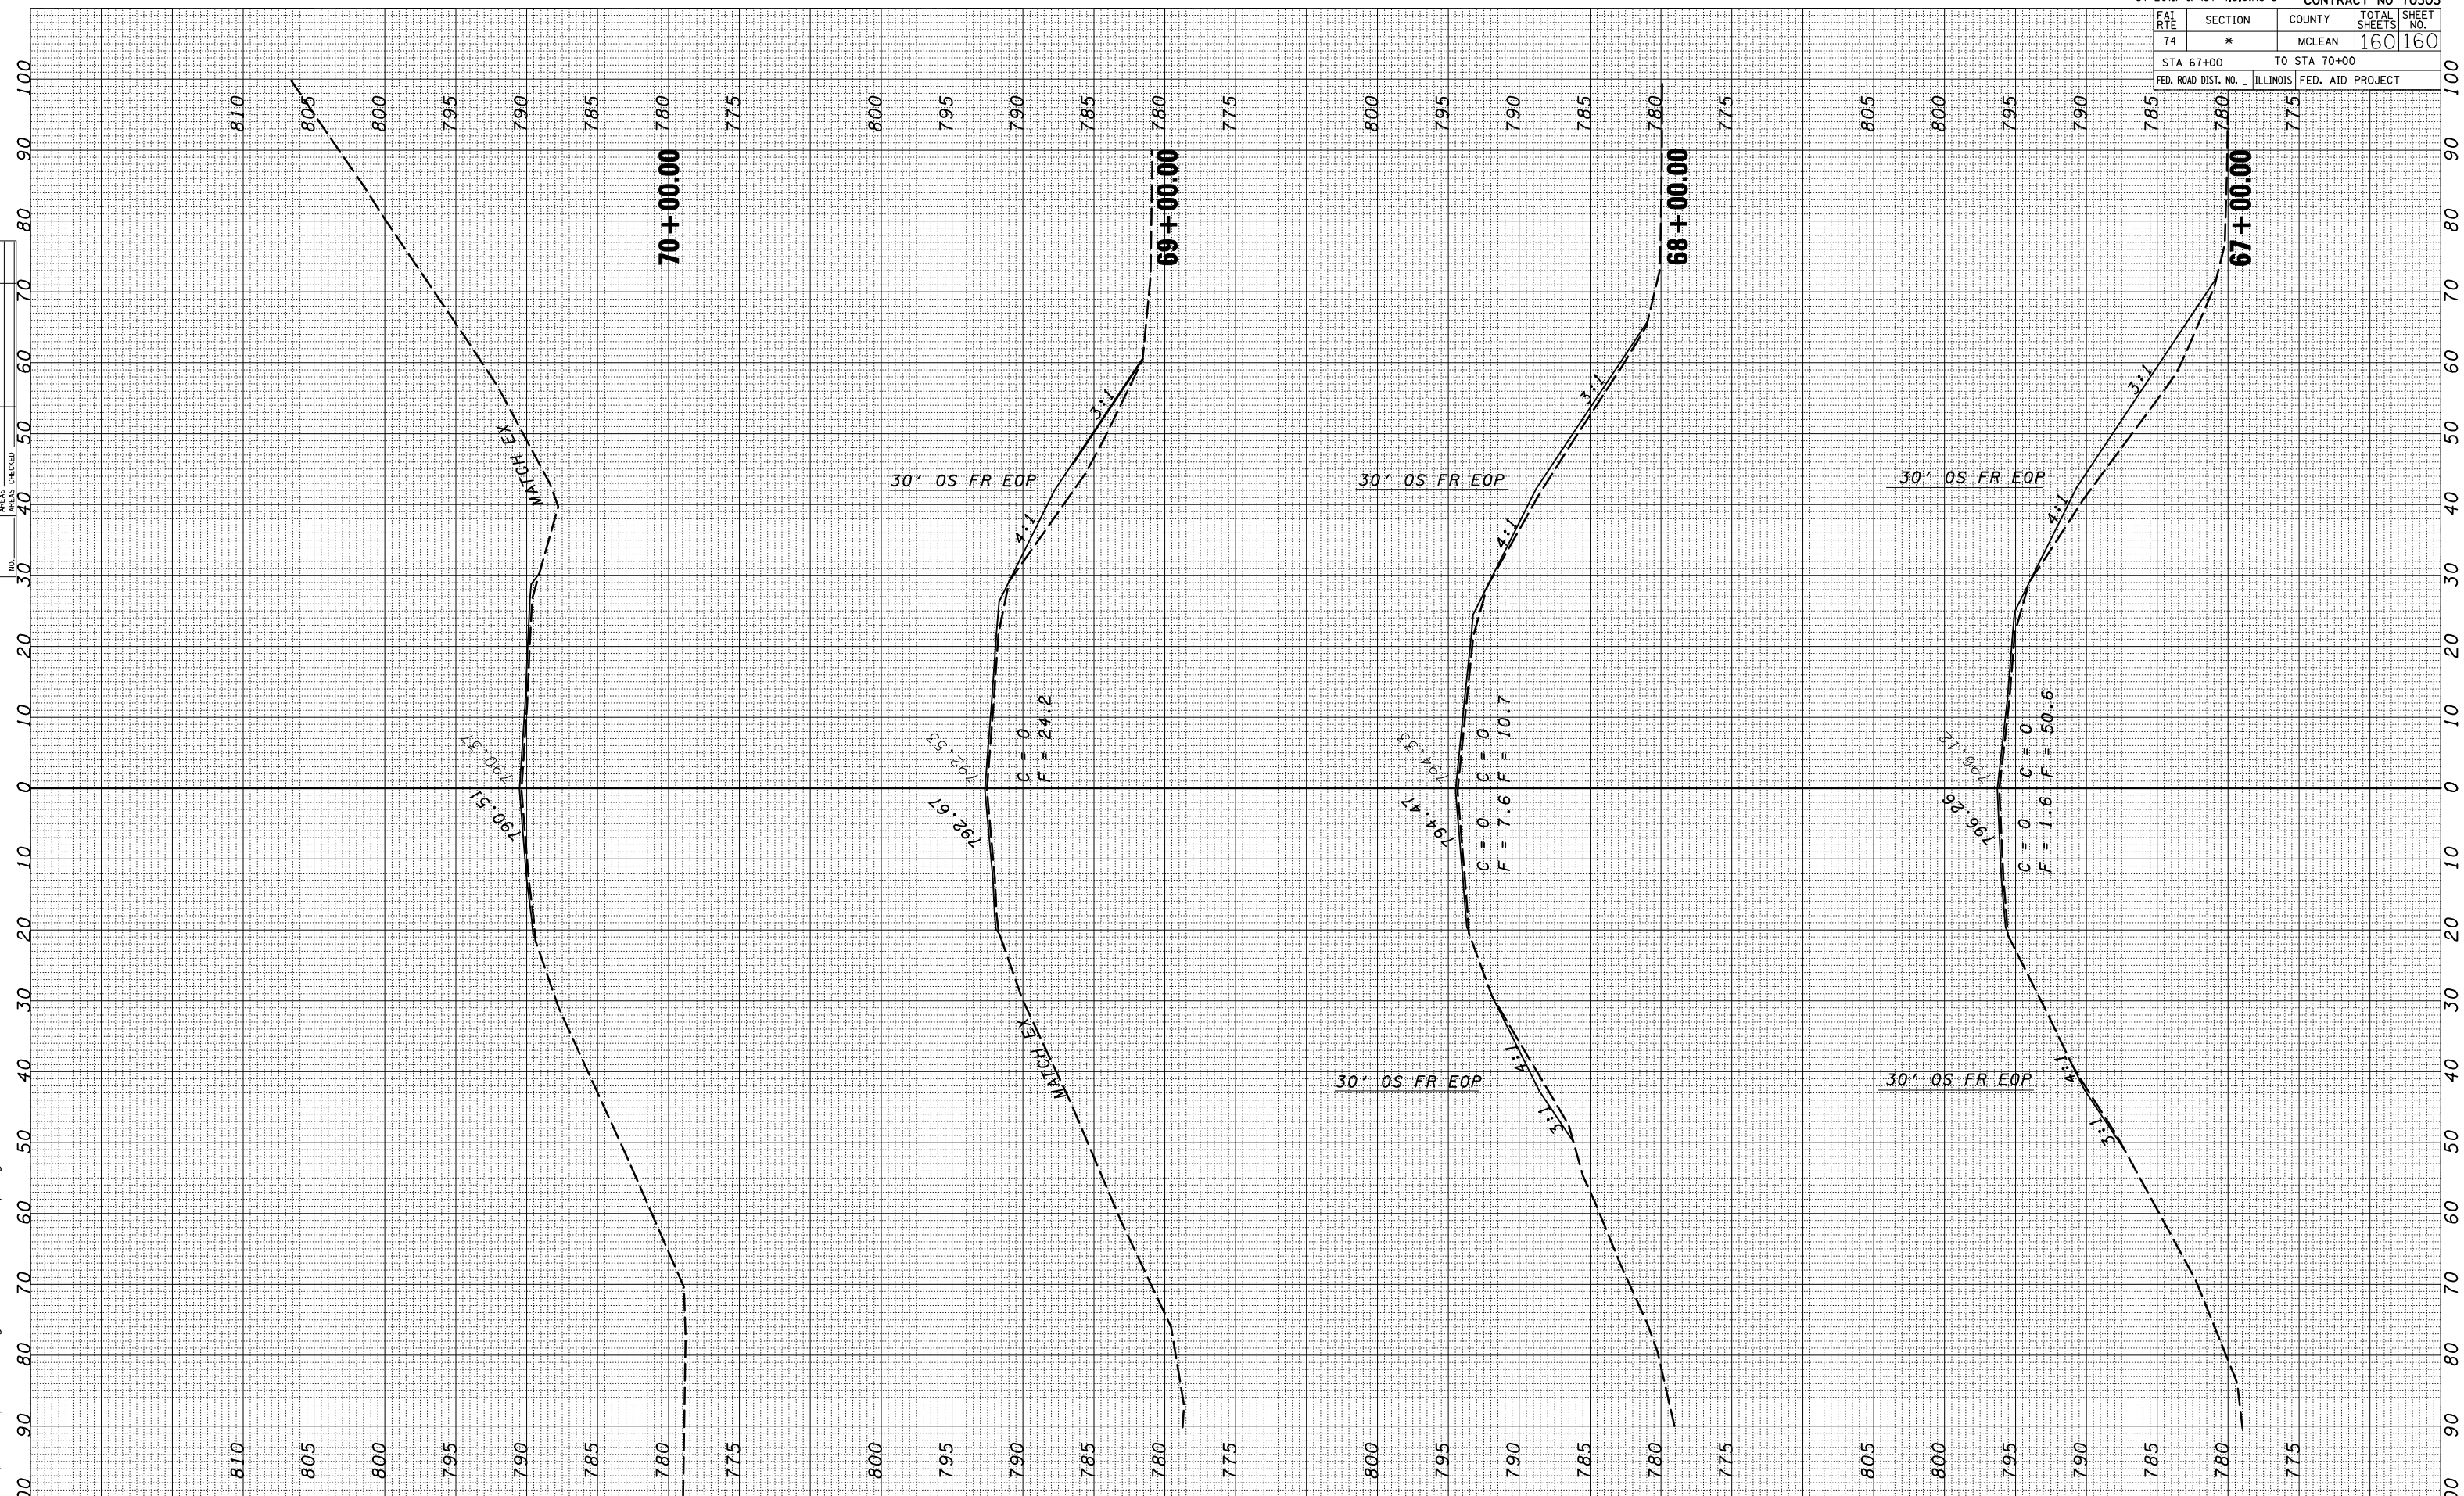

VET PKWY SB MERGES INTO RAMP K SB STA 67+00 TO STA 70+00