


OS-2  
 5 S 057 S009 R019.00 - OSSR-A  
 MIDDLE SIGN

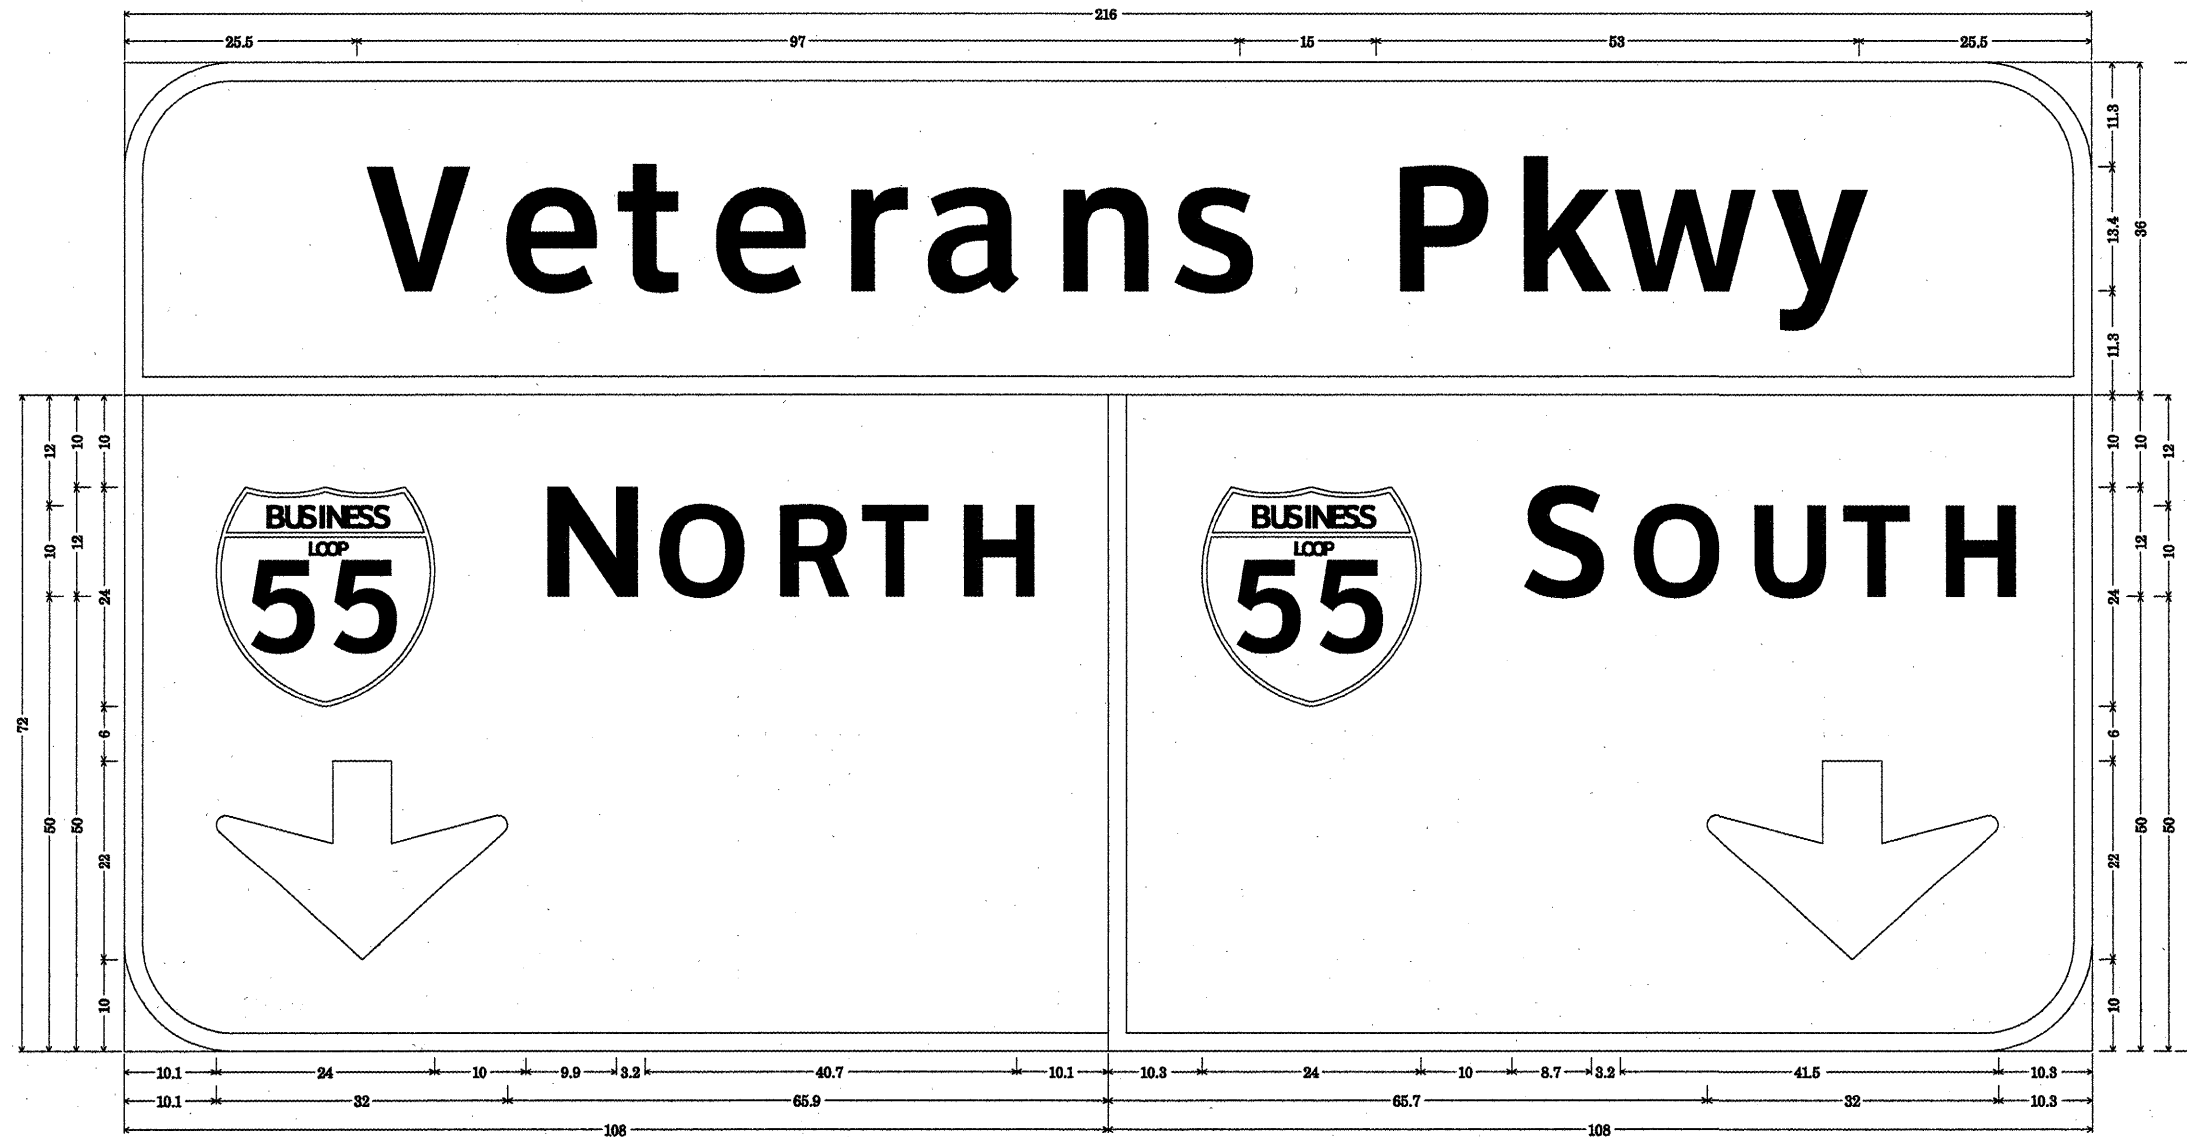

12.0" Radius, 2.0" Border, White on Green;  
 [Veterans Pkwy] ClearviewHwy-5-W;  
 12.0" Radius, 2.0" Border, White on Green;  
 [N ORTH] ClearviewHwy-5-W; Down Arrow 22.0" 270°;  
 12.0" Radius, 2.0" Border, White on Green;  
 [S OUTH] ClearviewHwy-5-W; Down Arrow 22.0" 270°;  
 Table of letter and object lefts.

V	e	t	e	r	a	n	s	P	k	w	y
25.5	40.1	53.0	63.0	77.3	86.5	100.7	114.0	137.5	151.2	162.7	180.1
Ⓢ	N	O	R	T	H						
10.1	44.1	57.2	70.1	80.0	90.2						
↓											
10.1											
Ⓢ	S	O	U	T	H						
118.3	152.3	164.2	177.1	187.8	198.0						
↓											
173.7											

FILE NAME =	USER NAME = craigre	DESIGNED -	REVISED -
ca:\pwork\pwork\DOT\CRAIGRE\0100151\05451	0-shrt-sign_details.dgn	DRAWN -	REVISED -
	PLOT SCALE = 48.0000" / IN.	CHECKED -	REVISED -
	PLOT DATE = 2/4/2018	DATE -	REVISED -

STATE OF ILLINOIS  
 DEPARTMENT OF TRANSPORTATION

SIGNING DETAILS - MCLEAN CO.  
 SCALE: SHEET NO. OF SHEETS STA. TO STA.

F.A. RTE.	SECTION	COUNTY	TOTAL SHEETS	SHEET NO.
• D-5 OSS REPL 2010-46	Various	Various	77	6
• Various			CONTRACT NO. 46110	
ILLINOIS FED. AID PROJECT				