


OS-4
5 S 057 S009 R019.10 - OSSR-B
LEFT SIGN (EB)

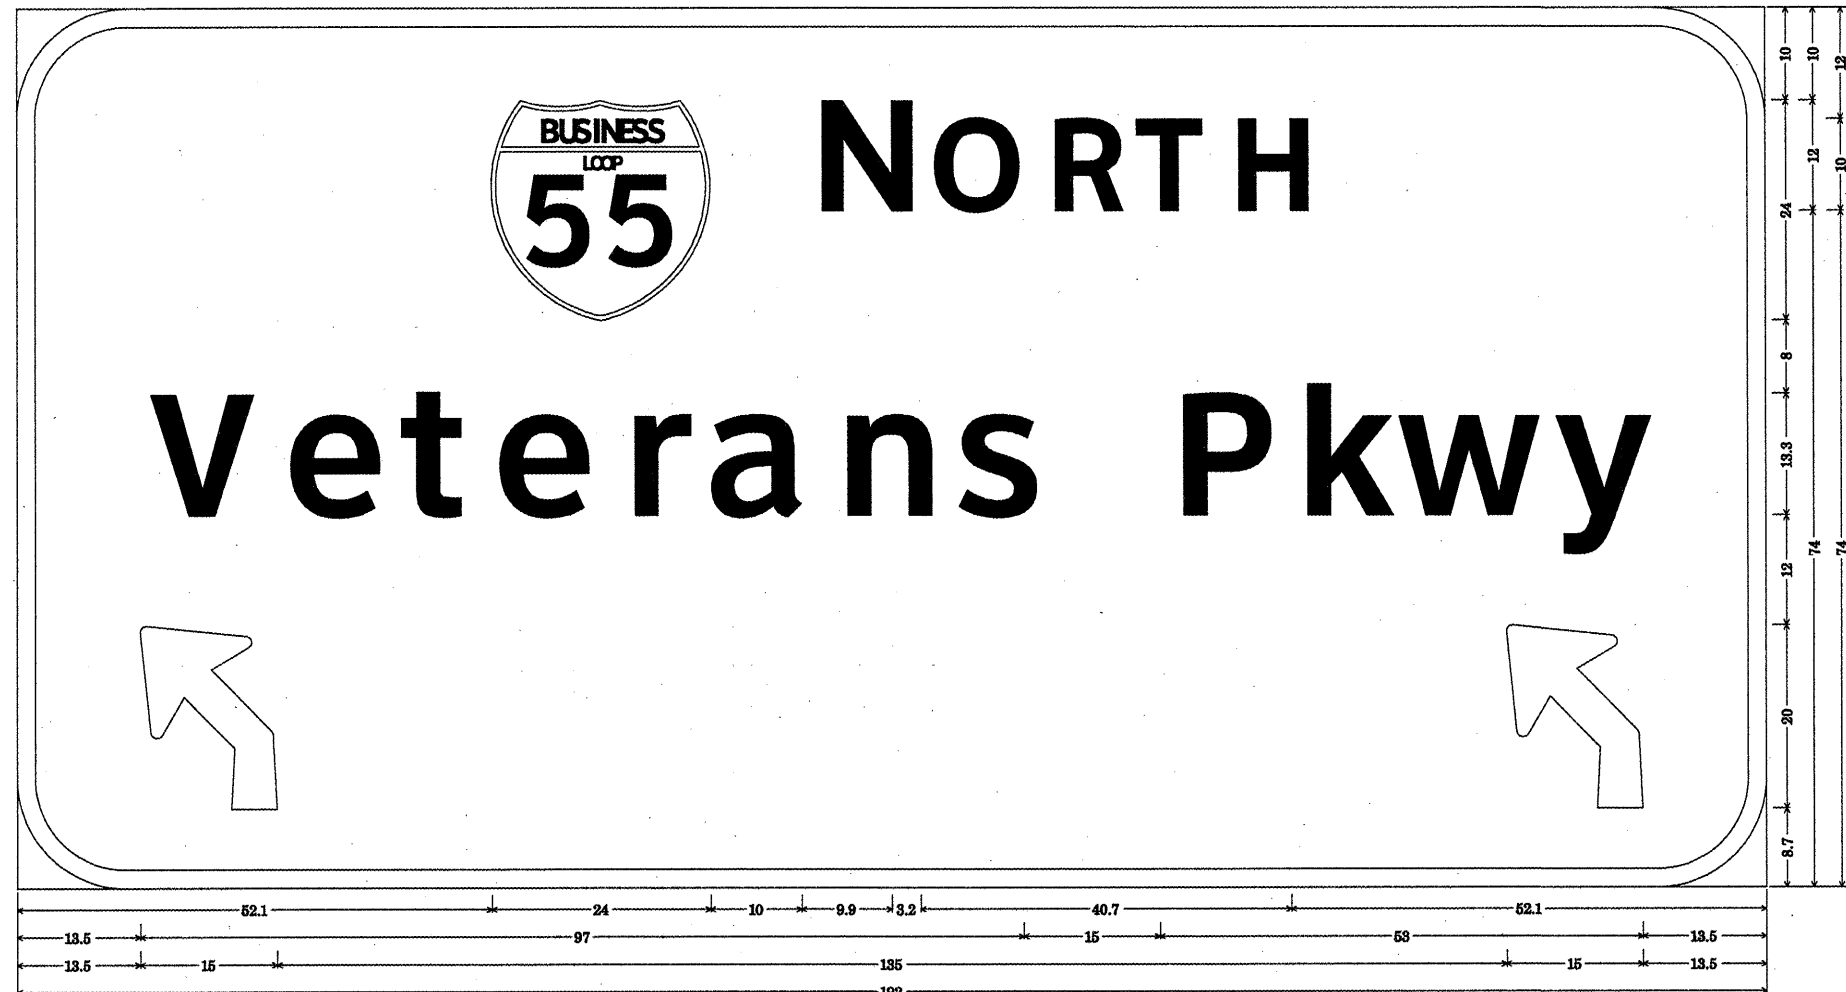

12.0" Radius, 2.0" Border, White on Green;
 [N ORTH] ClearviewHwy-5-W; [Veterans Pkwy] ClearviewHwy-5-W; 45 Deg Advanced Turn Arrow 15.0" X 20.0"; 45 Deg Advanced Turn Arrow 15.0" X 20.0";

Table of letter and object lefts.

	N	O	R	T	H						
⊙	86.1	99.2	112.1	122.0	132.2						
V	28.1	41.0	51.0	65.3	74.5	86.7	102.0	125.5	139.2	150.7	168.1
⊙	13.5	168.5									

FILE NAME =	USER NAME = craigre	DESIGNED -	REVISED -	STATE OF ILLINOIS DEPARTMENT OF TRANSPORTATION	SIGNING DETAILS - MCLEAN CO.	F.A. RTE.	SECTION	COUNTY	TOTAL SHEETS	SHEET NO.
ca:\pw_work\PW\DOT\CRAIGRE\0118015\15\054610-2\sign_details.dgn	DRAWN -	REVISED -	• D-5 OSS REPL 2010-46			Various	77	7		
PLOT SCALE = 48.0000' / IN.	CHECKED -	REVISED -	• Various							
PLOT DATE = 2/4/2018	DATE -	REVISED -	CONTRACT NO. 46110							
SCALE: SHEET NO. OF SHEETS STA. TO STA.						ILLINOIS FED. AID PROJECT				