


OS-5  
 5 S 057 S009 R019.10 - OSSR-B  
 RIGHT SIGN (EB)

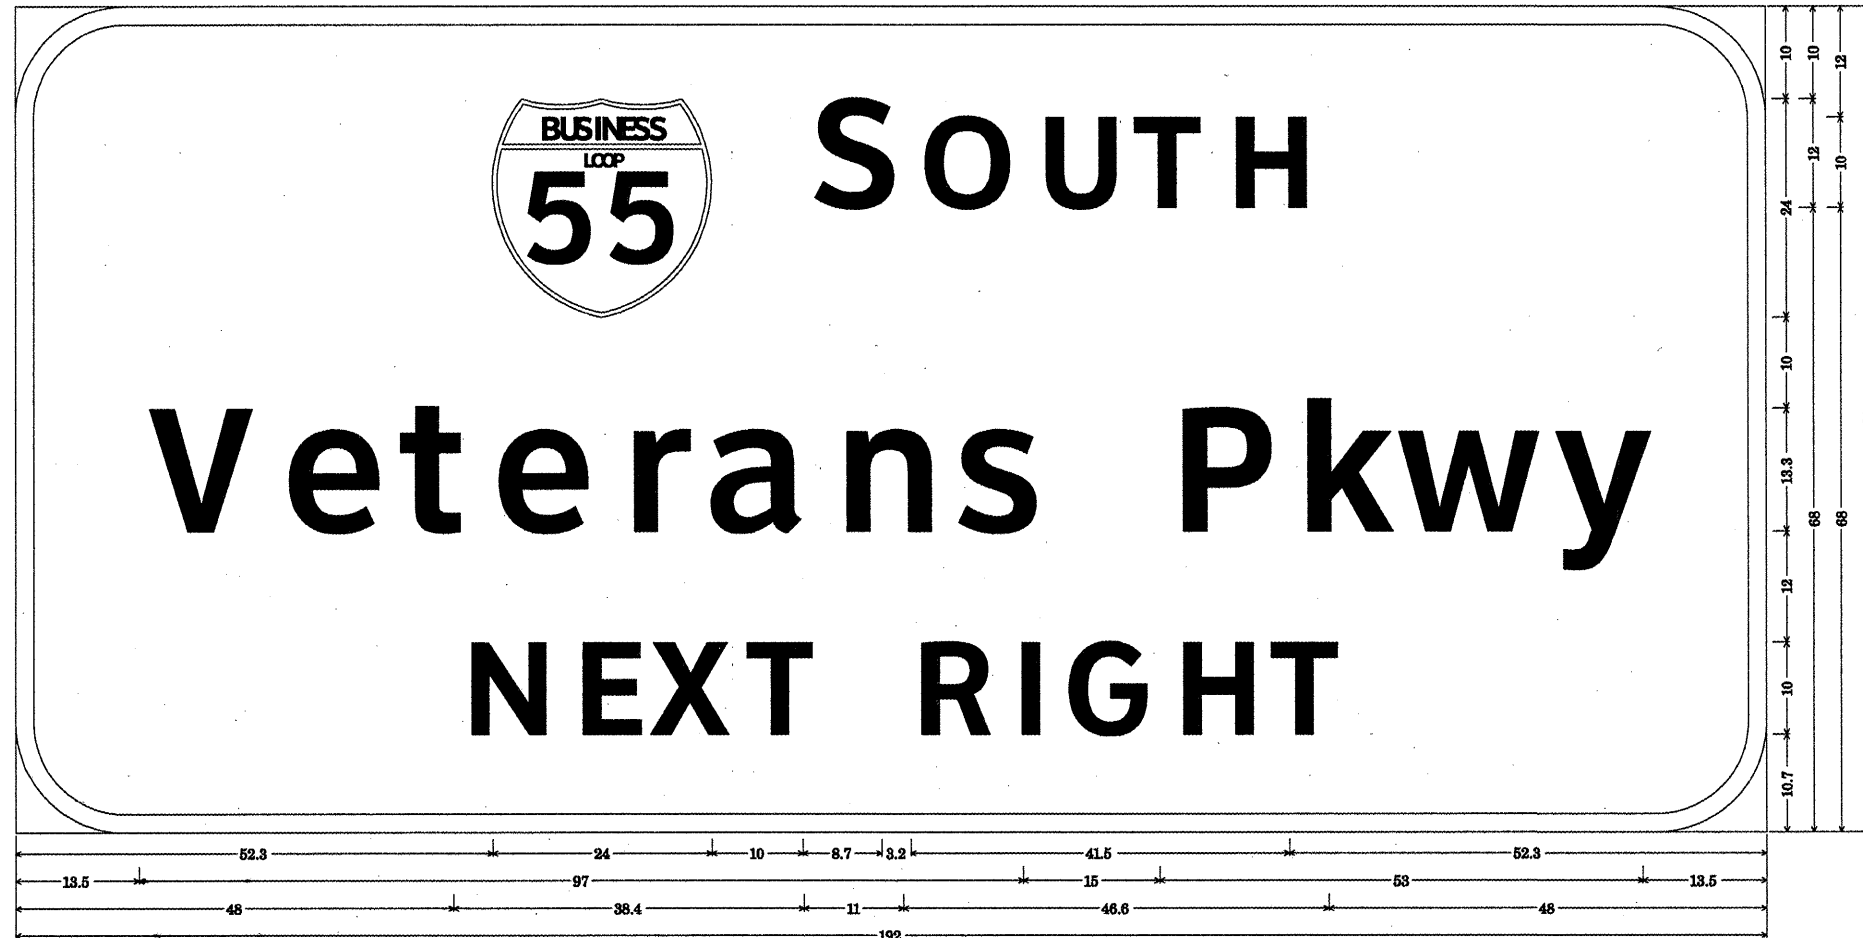

12.0" Radius, 2.0" Border, White on Green;  
 [SOUTH] ClearviewHwy-5-W; [Veterans Pkwy] ClearviewHwy-5-W; [NEXT RIGHT] ClearviewHwy-5-W;  
 Table of letter and object lefts.

Q	S	O	U	T	H						
52.3	86.3	98.2	111.1	121.6	132.0						
V	e	t	e	r	a	n	s	P	k	w	y
13.5	28.1	41.0	51.0	65.3	74.5	88.7	102.0	125.5	139.2	150.7	168.1
N	E	X	T	R	I	G	H	T			
48.0	60.3	68.8	79.2	97.4	108.3	118.9	126.1	136.8			

FILE NAME =	USER NAME = craige	DESIGNED -	REVISED -
c:\pwwork\pwwid\craige\d0180151\05461	right-sign-details.dgn	DRAWN -	REVISED -
	PLOT SCALE = 48.0000" / IN.	CHECKED -	REVISED -
	PLOT DATE = 2/4/2010	DATE -	REVISED -

STATE OF ILLINOIS  
 DEPARTMENT OF TRANSPORTATION

SIGNING DETAILS - MCLEAN CO.  
 SCALE: SHEET NO. OF SHEETS STA. TO STA.

F.A. RTE.	SECTION	COUNTY	TOTAL SHEETS	SHEET NO.
*	D-5 OSS REPL 2010-46	Various	77	8
* Various			CONTRACT NO. 46110	
ILLINOIS FED. AID PROJECT				