


OS-12  
 5 S 057 S009 R019.40 - OSSR-C  
 LEFT SIGN (WB)

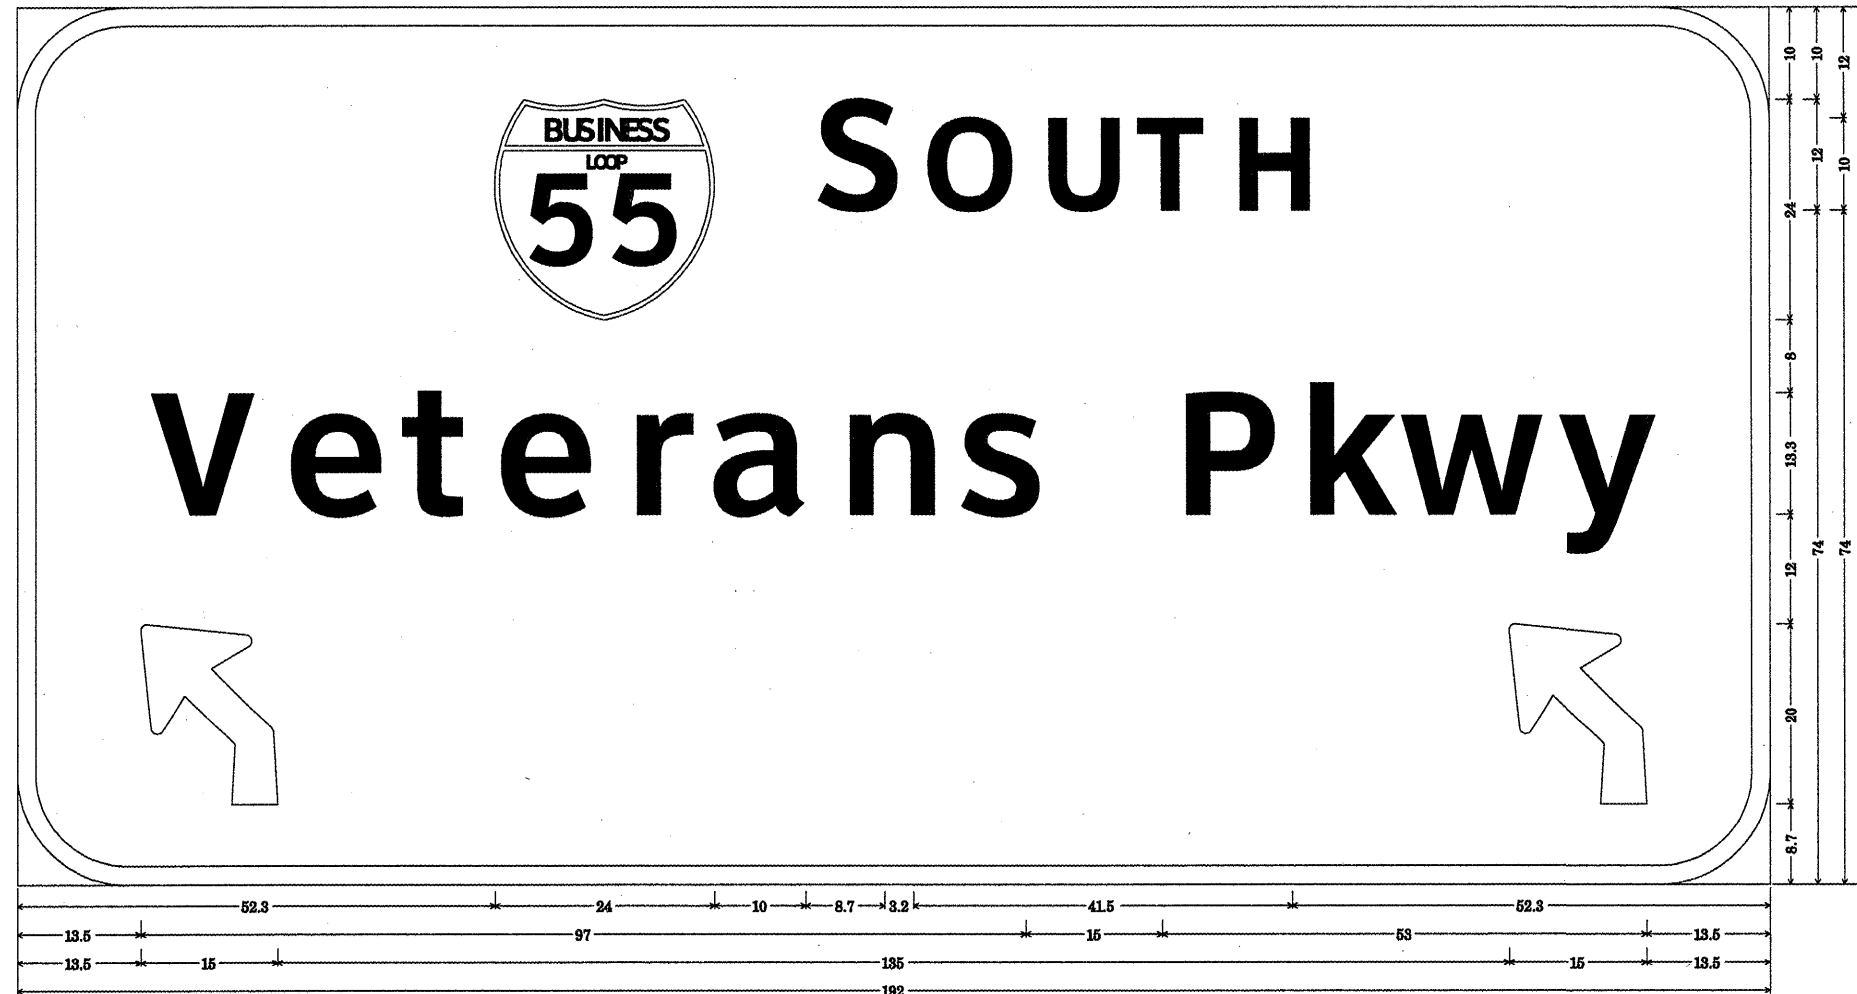

12.0" Radius, 2.0" Border, White on Green;  
 [S OUTH] ClearviewHwy-5-W; [Veterans Pkwy] ClearviewHwy-5-W; 45 Deg Advanced Turn Arrow 15.0" X 20.0"; 45 Deg Advanced Turn Arrow 15.0" X 20.0";

Table of letter and object lefts.

Ø	S	O	U	T	H						
52.3	86.3	98.2	111.1	121.8	132.0						
V	o	t	e	r	a	n	s	P	k	w	y
13.5	28.1	41.0	51.0	65.3	74.5	88.7	102.0	125.5	139.2	150.7	168.1
Ø	Ø										
13.5	163.5										

FILE NAME =	USER NAME = craige	DESIGNED -	REVISED -
c:\pwork\pwwdot\craigre\j0180151\05461	0-shit-sign_details.dgn	DRAWN -	REVISED -
	PLOT SCALE = 48.0000 ' / IN.	CHECKED -	REVISED -
	PLOT DATE = 2/4/2018	DATE -	REVISED -

**STATE OF ILLINOIS  
 DEPARTMENT OF TRANSPORTATION**

**SIGNING DETAILS - MCLEAN CO.**

SCALE: SHEET NO. OF SHEETS STA. TO STA.

F.A. RTE.	SECTION	COUNTY	TOTAL SHEETS	SHEET NO.
• D-5 OSS REPL 2010-46	Various	Various	77	12
• Various			CONTRACT NO. 46110	
ILLINOIS FED. AID PROJECT				