


OS-14
5 C 092 S001 L027.29
OSSR-D

OS-15
5 C 092 S001 R027.13
OSSR-E

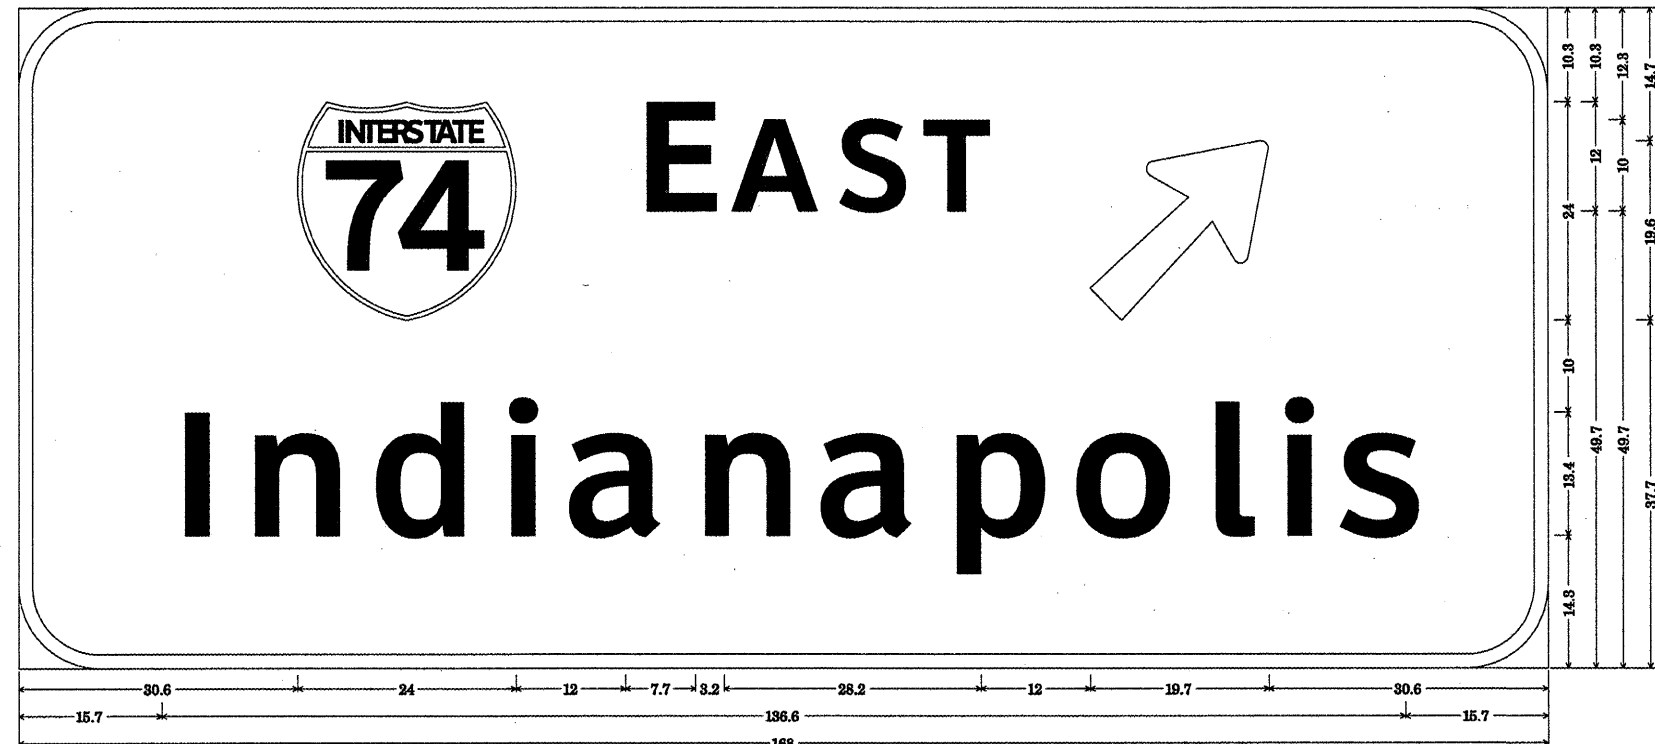

9.0" Radius, 1.5" Border, White on Green;
[EAST] ClearviewHwy-5-W; Arrow 80 - 25.0" 45°; [Indianapolis] ClearviewHwy-5-W;
Table of letter and object lefts.

Object	E	A	S	T	Arrow							
Left	30.6	66.6	77.5	89.0	98.4							
Right	117.7											
Letter	I	n	d	i	a	n	a	p	o	l	i	s
Left	15.7	23.5	37.3	51.7	58.8	72.9	86.4	100.6	114.2	129.0	137.0	143.8

FILE NAME =	USER NAME = oraigne	DESIGNED -	REVISED -
ce:\pw_work\PWIDDT\CRAIGRE\d0180151\054610-ah-sign_details.dgn		DRAWN -	REVISED -
PLOT SCALE = 40.0000 / IN.		CHECKED -	REVISED -
PLOT DATE = 2/4/2010		DATE -	REVISED -

**STATE OF ILLINOIS
DEPARTMENT OF TRANSPORTATION**

SIGNING DETAILS - VERMILION CO.

SCALE: SHEET NO. OF SHEETS STA. TO STA.

F.A. RTE.	SECTION	COUNTY	TOTAL SHEETS	SHEET NO.
• D-5 OSS REPL 2010-46		Vermilion	77	14
• Various				
ILLINOIS FED. AID PROJECT			CONTRACT NO. 46110	