
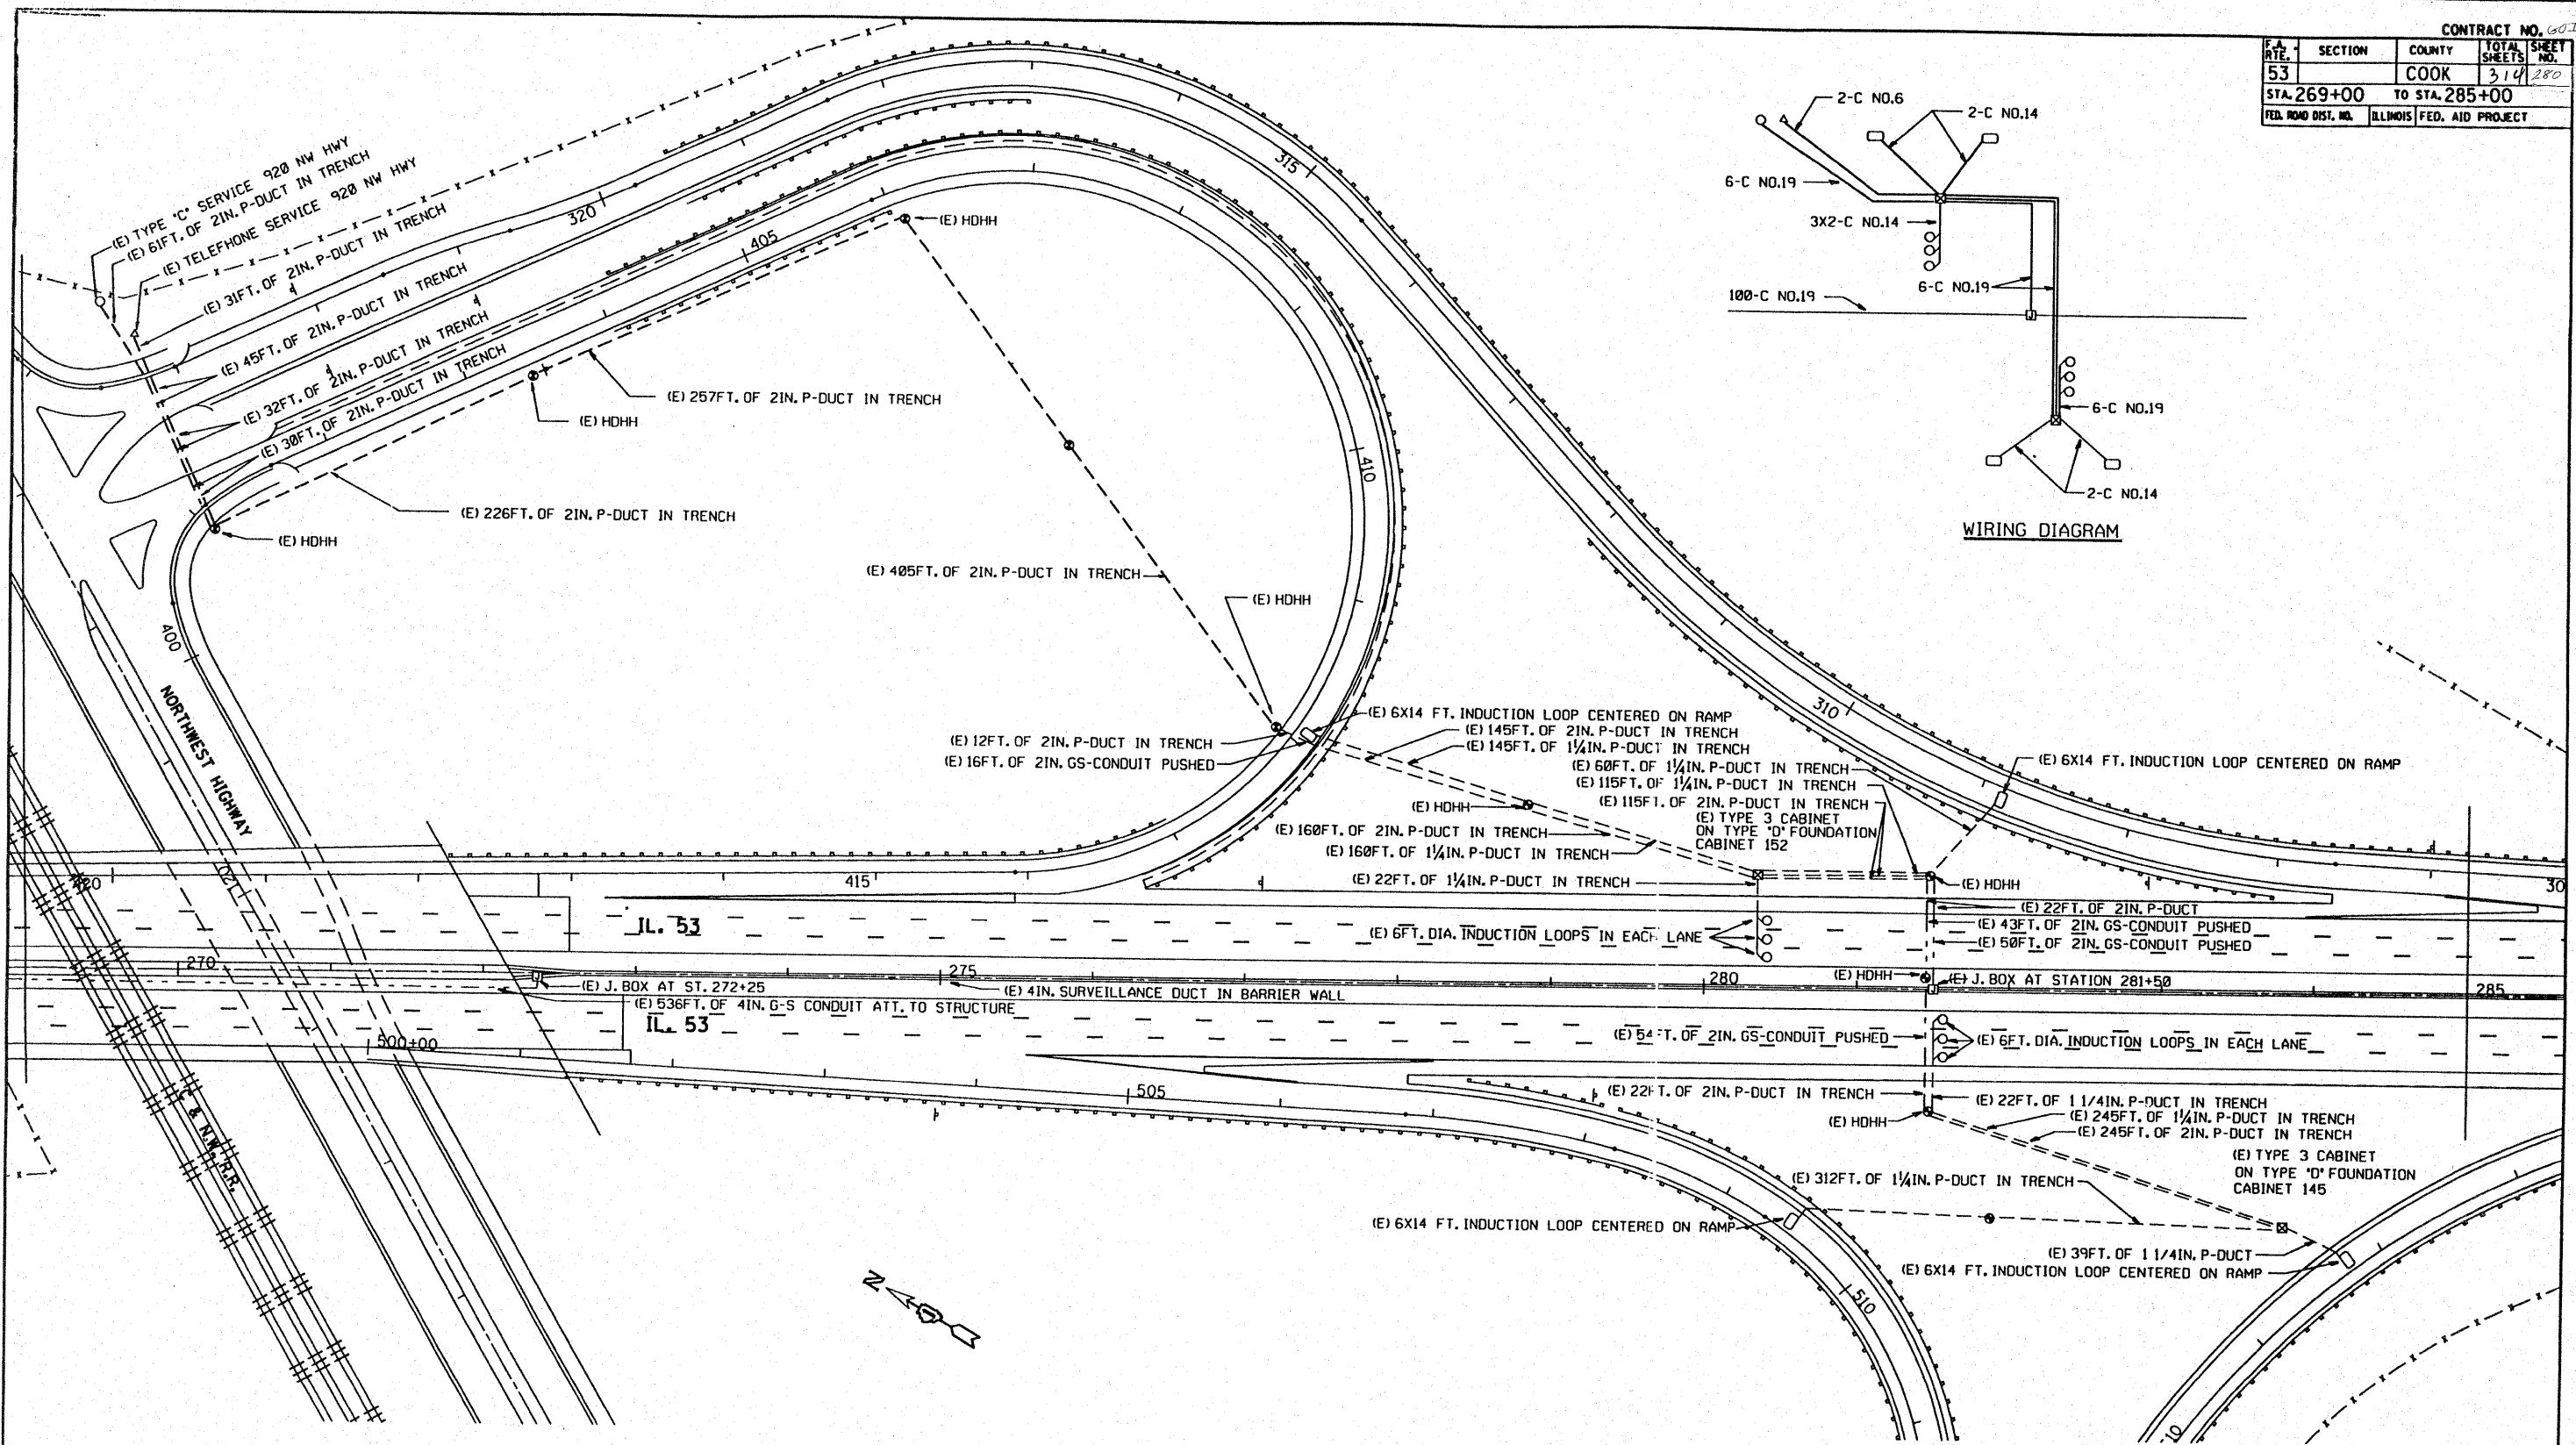


F.A. RTE.	SECTION	COUNTY	TOTAL SHEETS	SHEET NO.
53		COOK	314	280
STA. 269+00		TO STA. 285+00		
FED. ROAD DIST. NO.	ILLINOIS FED. AID PROJECT			

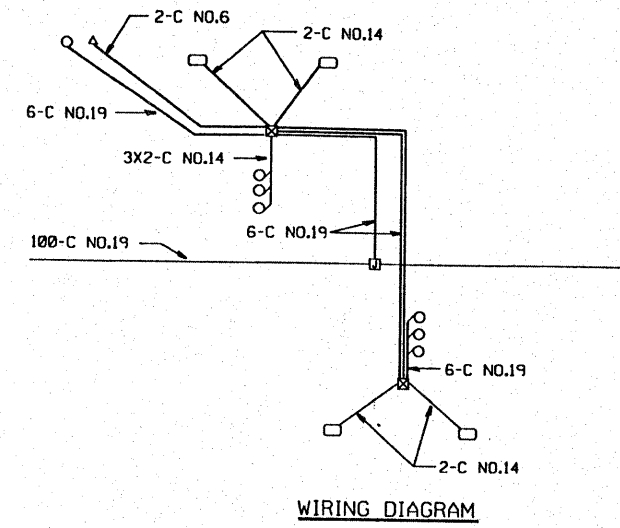

FOR INFORMATION ONLY

REVISIONS	
NAME	DATE

ILLINOIS DEPARTMENT OF TRANSPORTATION
 TRAFFIC SYSTEMS CENTER
 I-53
**NORTHWEST HIGHWAY
 INSTALLATION**
 SCALE: VERT. 50ft
 HORIZ. 50ft
 DATE 12/21/90
 DRAWN BY DS
 CHECKED BY

TRAFFIC SYSTEMS CENTER


VI-NHWBY