
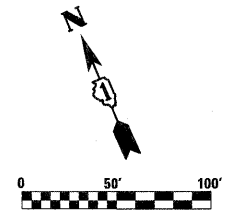


TYPE III TEMPORARY PAVEMENT MARKING TAPE FOR WET CONDITIONS LINE, 4" (TYP.), YELLOW

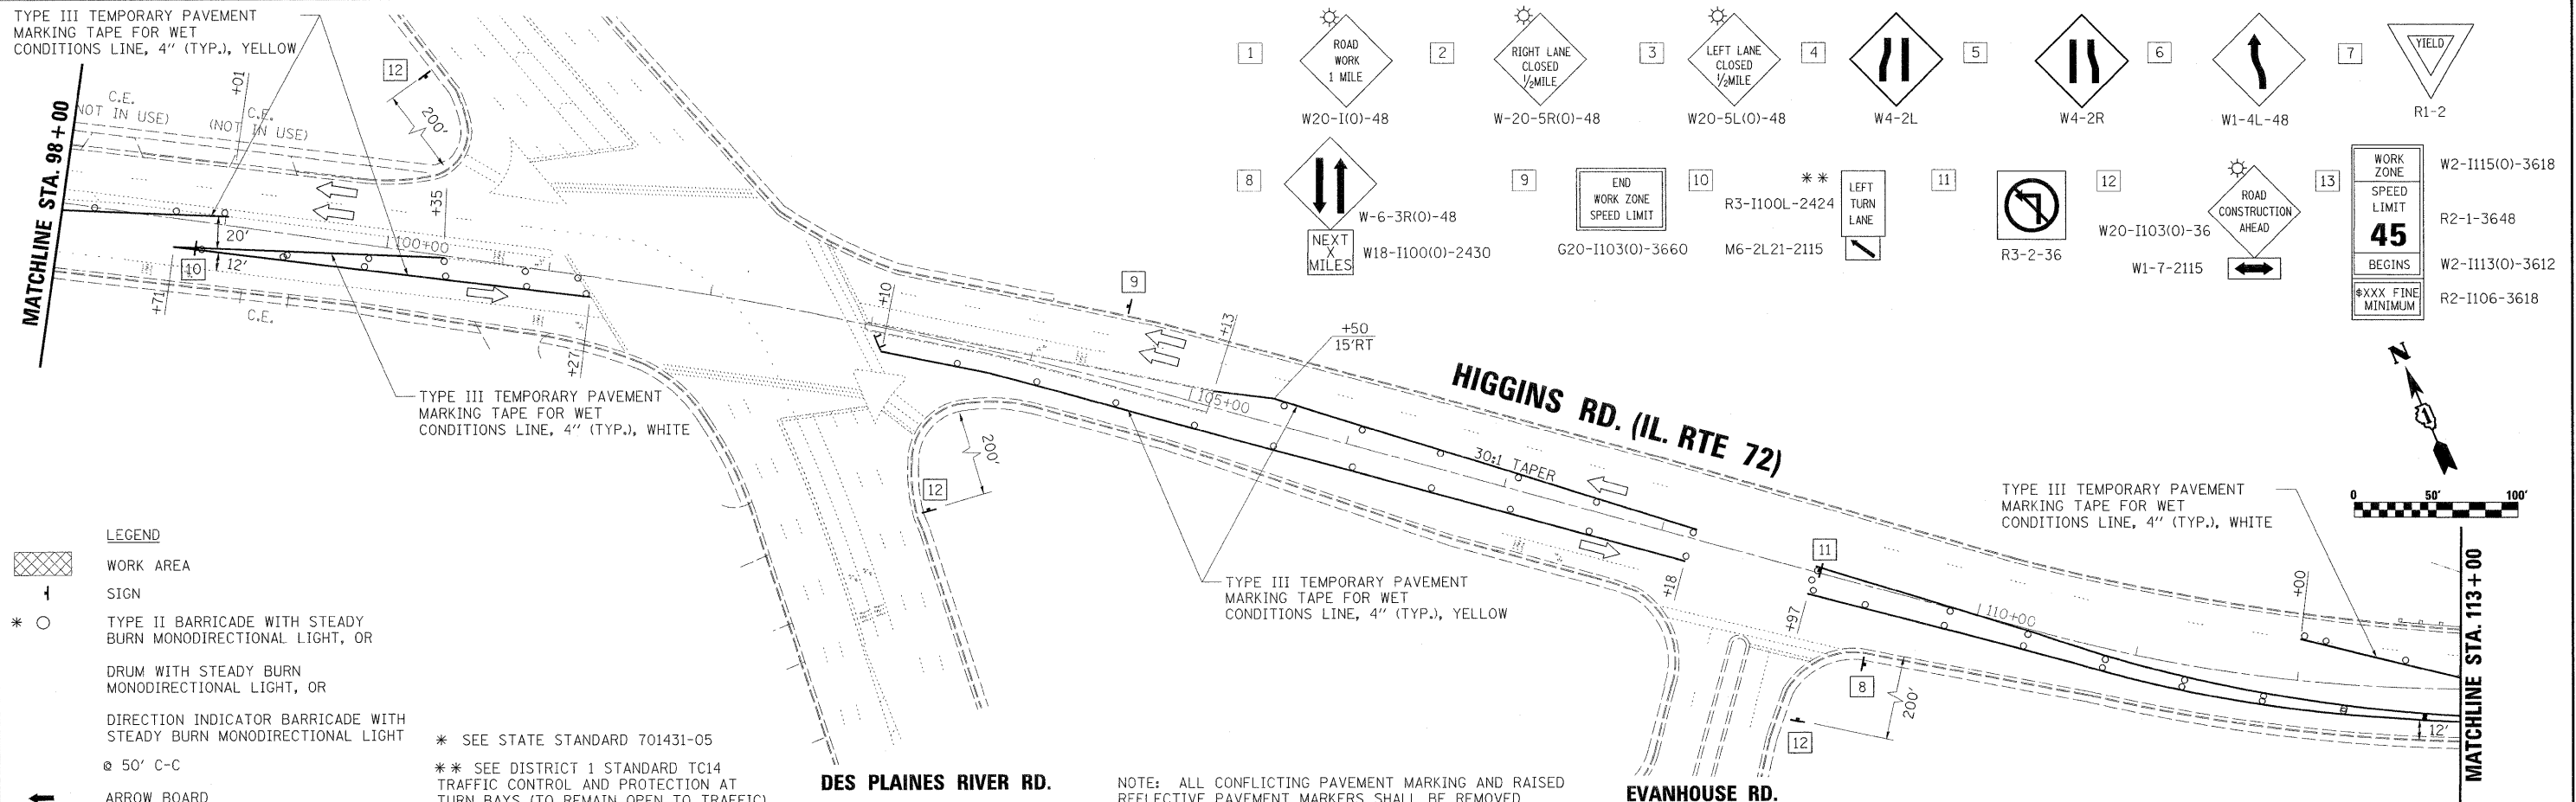

TYPE III TEMPORARY PAVEMENT MARKING TAPE FOR WET CONDITIONS LINE, 4" (TYP.), WHITE

- |   |                                 
|---|---------------------------------|---|---|---|---|---|--------------------------|---|--------------------------|---|-----------------------------|---|---------------|---|------------------------------|---|------------------------------------|----|---|----|---------------------------|----|-----------------------------------|----|------------------------------|----|------------------------------------|----|------------------------------|----|------------------------------------|----|---------------------------------|

|---|---------------------------------|---|---|---|---|---|--------------------------|---|--------------------------|---|-----------------------------|---|---------------|---|------------------------------|---|------------------------------------|----|---|----|---------------------------|----|-----------------------------------|----|------------------------------|----|------------------------------------|----|------------------------------|----|------------------------------------|----|---------------------------------|

- LEGEND**
- WORK AREA
  - SIGN
  - TYPE II BARRICADE WITH STEADY BURN MONODIRECTIONAL LIGHT, OR DRUM WITH STEADY BURN MONODIRECTIONAL LIGHT, OR DIRECTION INDICATOR BARRICADE WITH STEADY BURN MONODIRECTIONAL LIGHT
  - 50' C-C
  - ARROW BOARD

\* SEE STATE STANDARD 701431-05  
 \*\* SEE DISTRICT 1 STANDARD TC14 TRAFFIC CONTROL AND PROTECTION AT TURN BAYS (TO REMAIN OPEN TO TRAFFIC)

NOTE: ALL CONFLICTING PAVEMENT MARKING AND RAISED REFLECTIVE PAVEMENT MARKERS SHALL BE REMOVED

1/28/2010 1:28:25 PM  
 C:\Users\mak\Documents\1272 MCT Stage 1.dgn  
 USER: mak  
 MODEL: Stage 1-1

**rjngroup**  
 Excellence through Ownership  
 200 West Front Street  
 Wheaton, IL 60187

DESIGNED - MTH	REVISED -
DRAWN - DJW	REVISED -
CHECKED - MAK	REVISED -
DATE - 1/28/2010 6:25:37 PM	REVISED -

**STATE OF ILLINOIS**  
**DEPARTMENT OF TRANSPORTATION**

**IL-72 OVER DESPLAINES RIVER**  
**SN 016-0665**

**MAINTENANCE OF TRAFFIC**  
**STAGE I**

F.A.U. RTE.	SECTION	COUNTY	TOTAL SHEETS	SHEET NO.
1350	1292-I	COOK	33	11
CONTRACT NO. 60J57			FED. ROAD DIST. NO. 1 [ILLINOIS] FED. AID PROJECT	

SCALE: 1"=50'  
 SHEET NO. 11 OF 33 SHEETS  
 STA. 87+00 TO STA. 113+00