



DATE: _____ BY: _____
 SUBMITTED: _____
 PLOTTED: _____
 NOTE BOOK: _____
 NO. _____

DATE: _____ BY: _____
 SUBMITTED: _____
 PLOTTED: _____
 NOTE BOOK: _____
 NO. _____

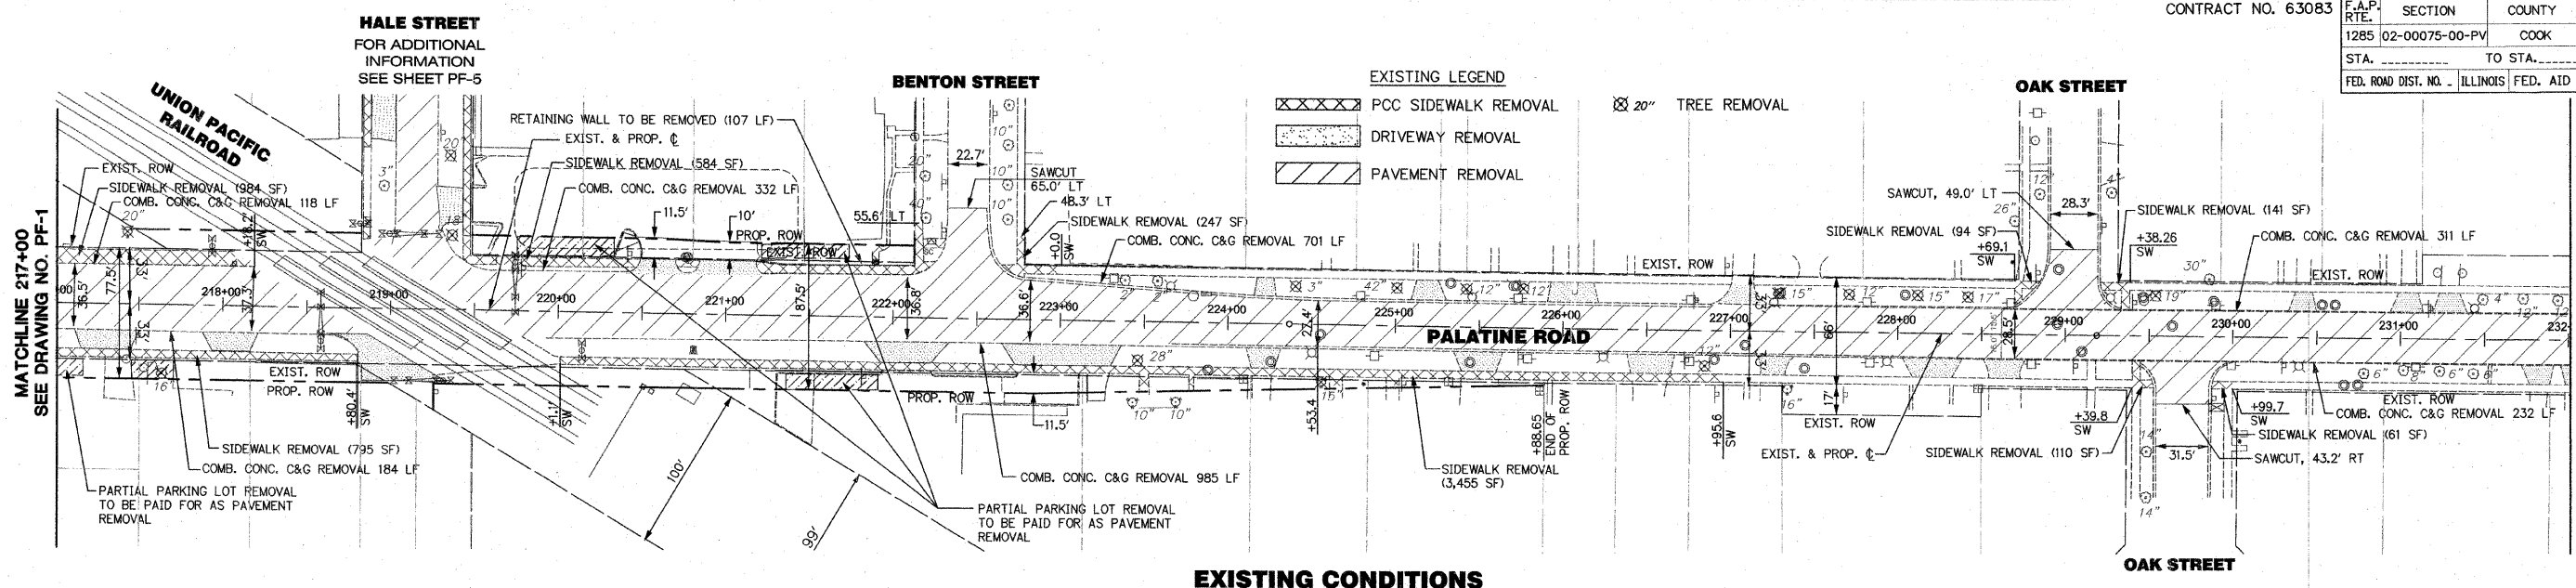

EXISTING CONDITIONS

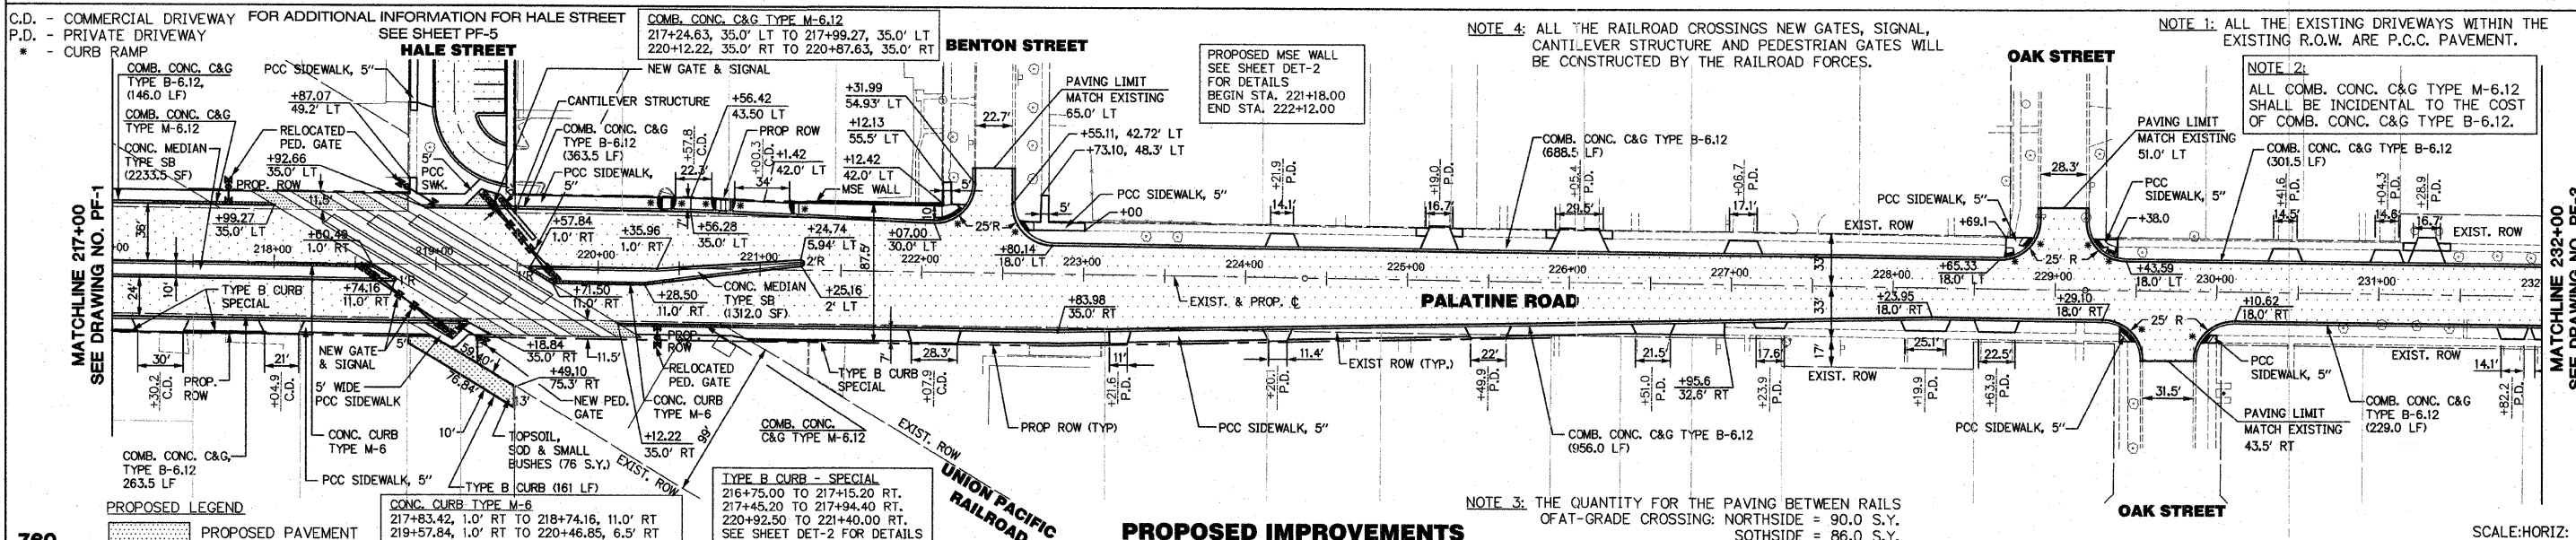

PROPOSED IMPROVEMENTS

