


Qu = Approximate Unconfined Compressive Strength as Estimated by a Calibrated Penetrometer (tsf)
 N = Standard Penetration Test Blow Count (blows / 12 in.)
 %w = Moisture Content

SEE SHEET 25

SCALE:
 1" = 20' H
 1" = 2' V

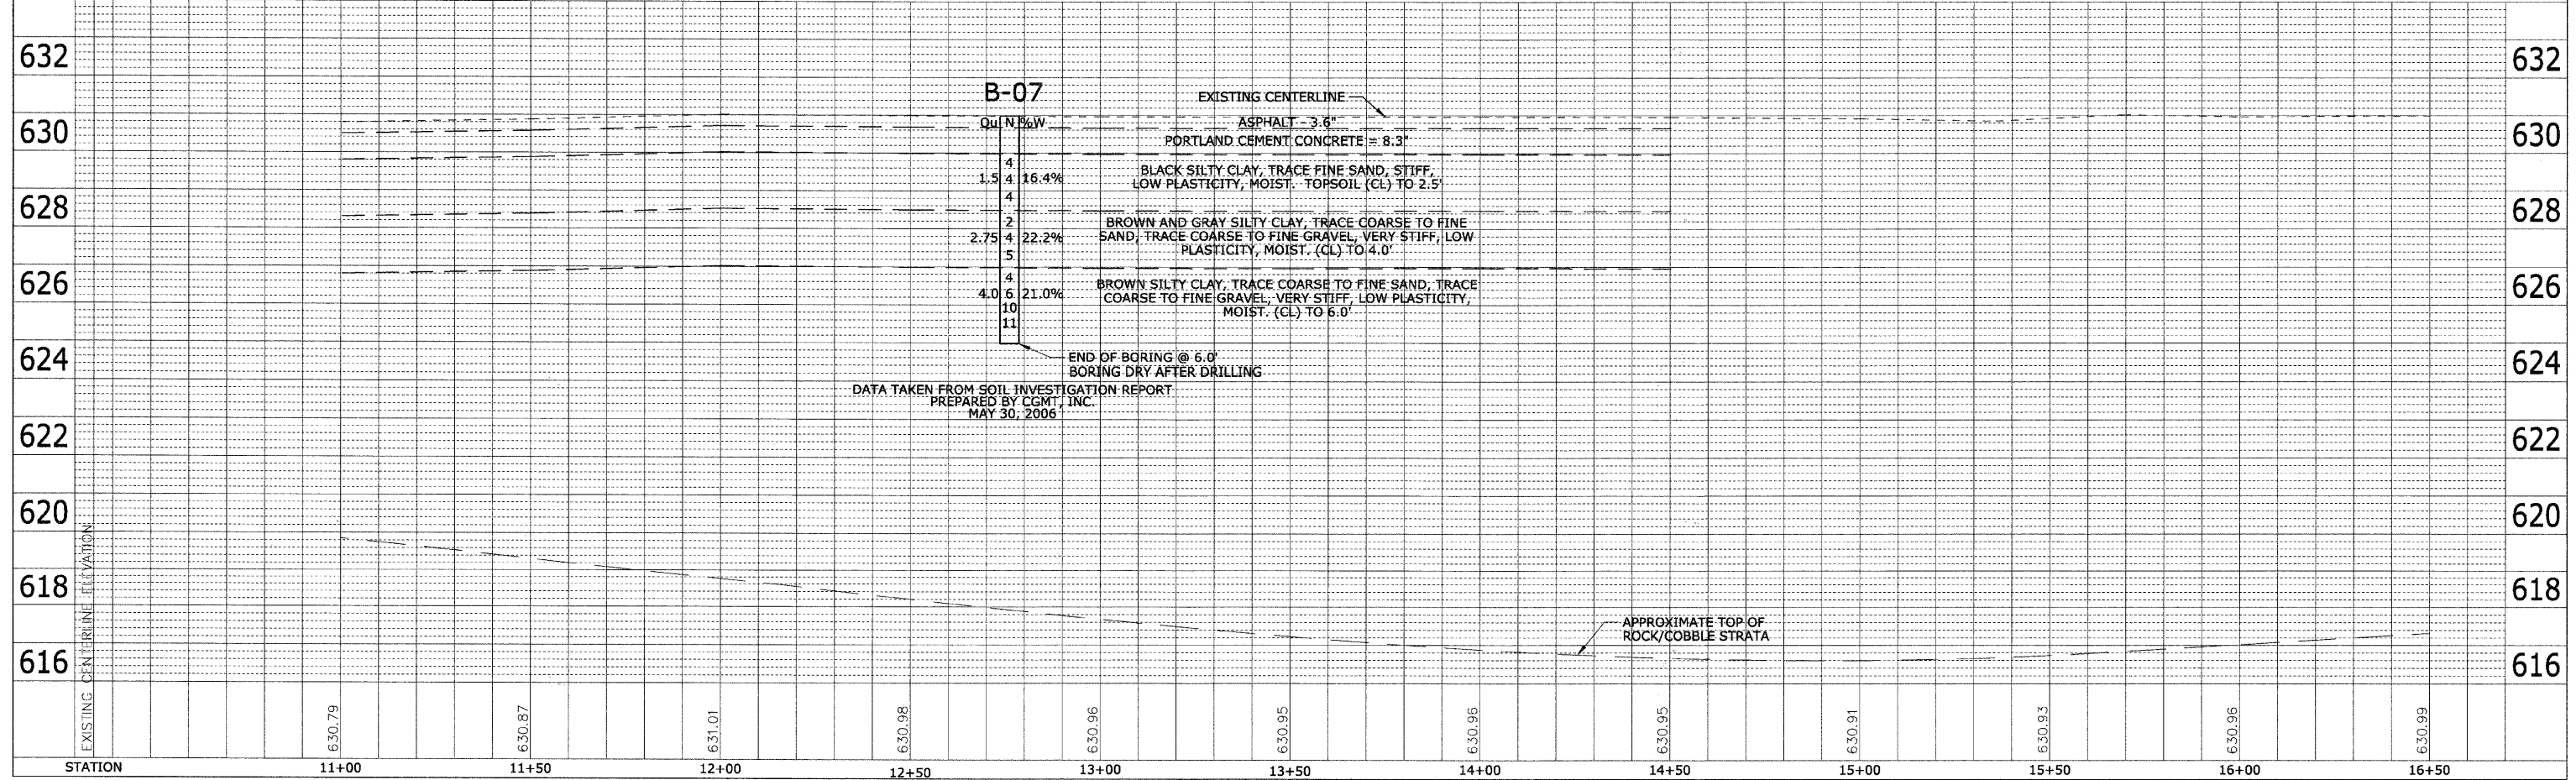

PLAN	REVISION	DATE
NO.	BY	
	ALIGNED CHECKED	
	NOTED	
	DATE	
	FILE NAME	

PROFILE	REVISION	DATE
NO.	BY	
	GRADES CHECKED	
	STRUCTURE NOTATIONS CHD	