


NOTE:
 THE LOCAL AGENCY SHALL BE NOTIFIED 72 HOURS IN ADVANCE OF THEIR IN PAVEMENT "RED LIGHT RUNNING" DETECTION UNITS BEING IMPACTED DUE TO ROADWAY RESURFACING. THE COST TO REPLACE THIS EQUIPMENT IS SOLELY THE RESPONSIBILITY OF THE AGENCY ON RECORD AND AS AGREED.

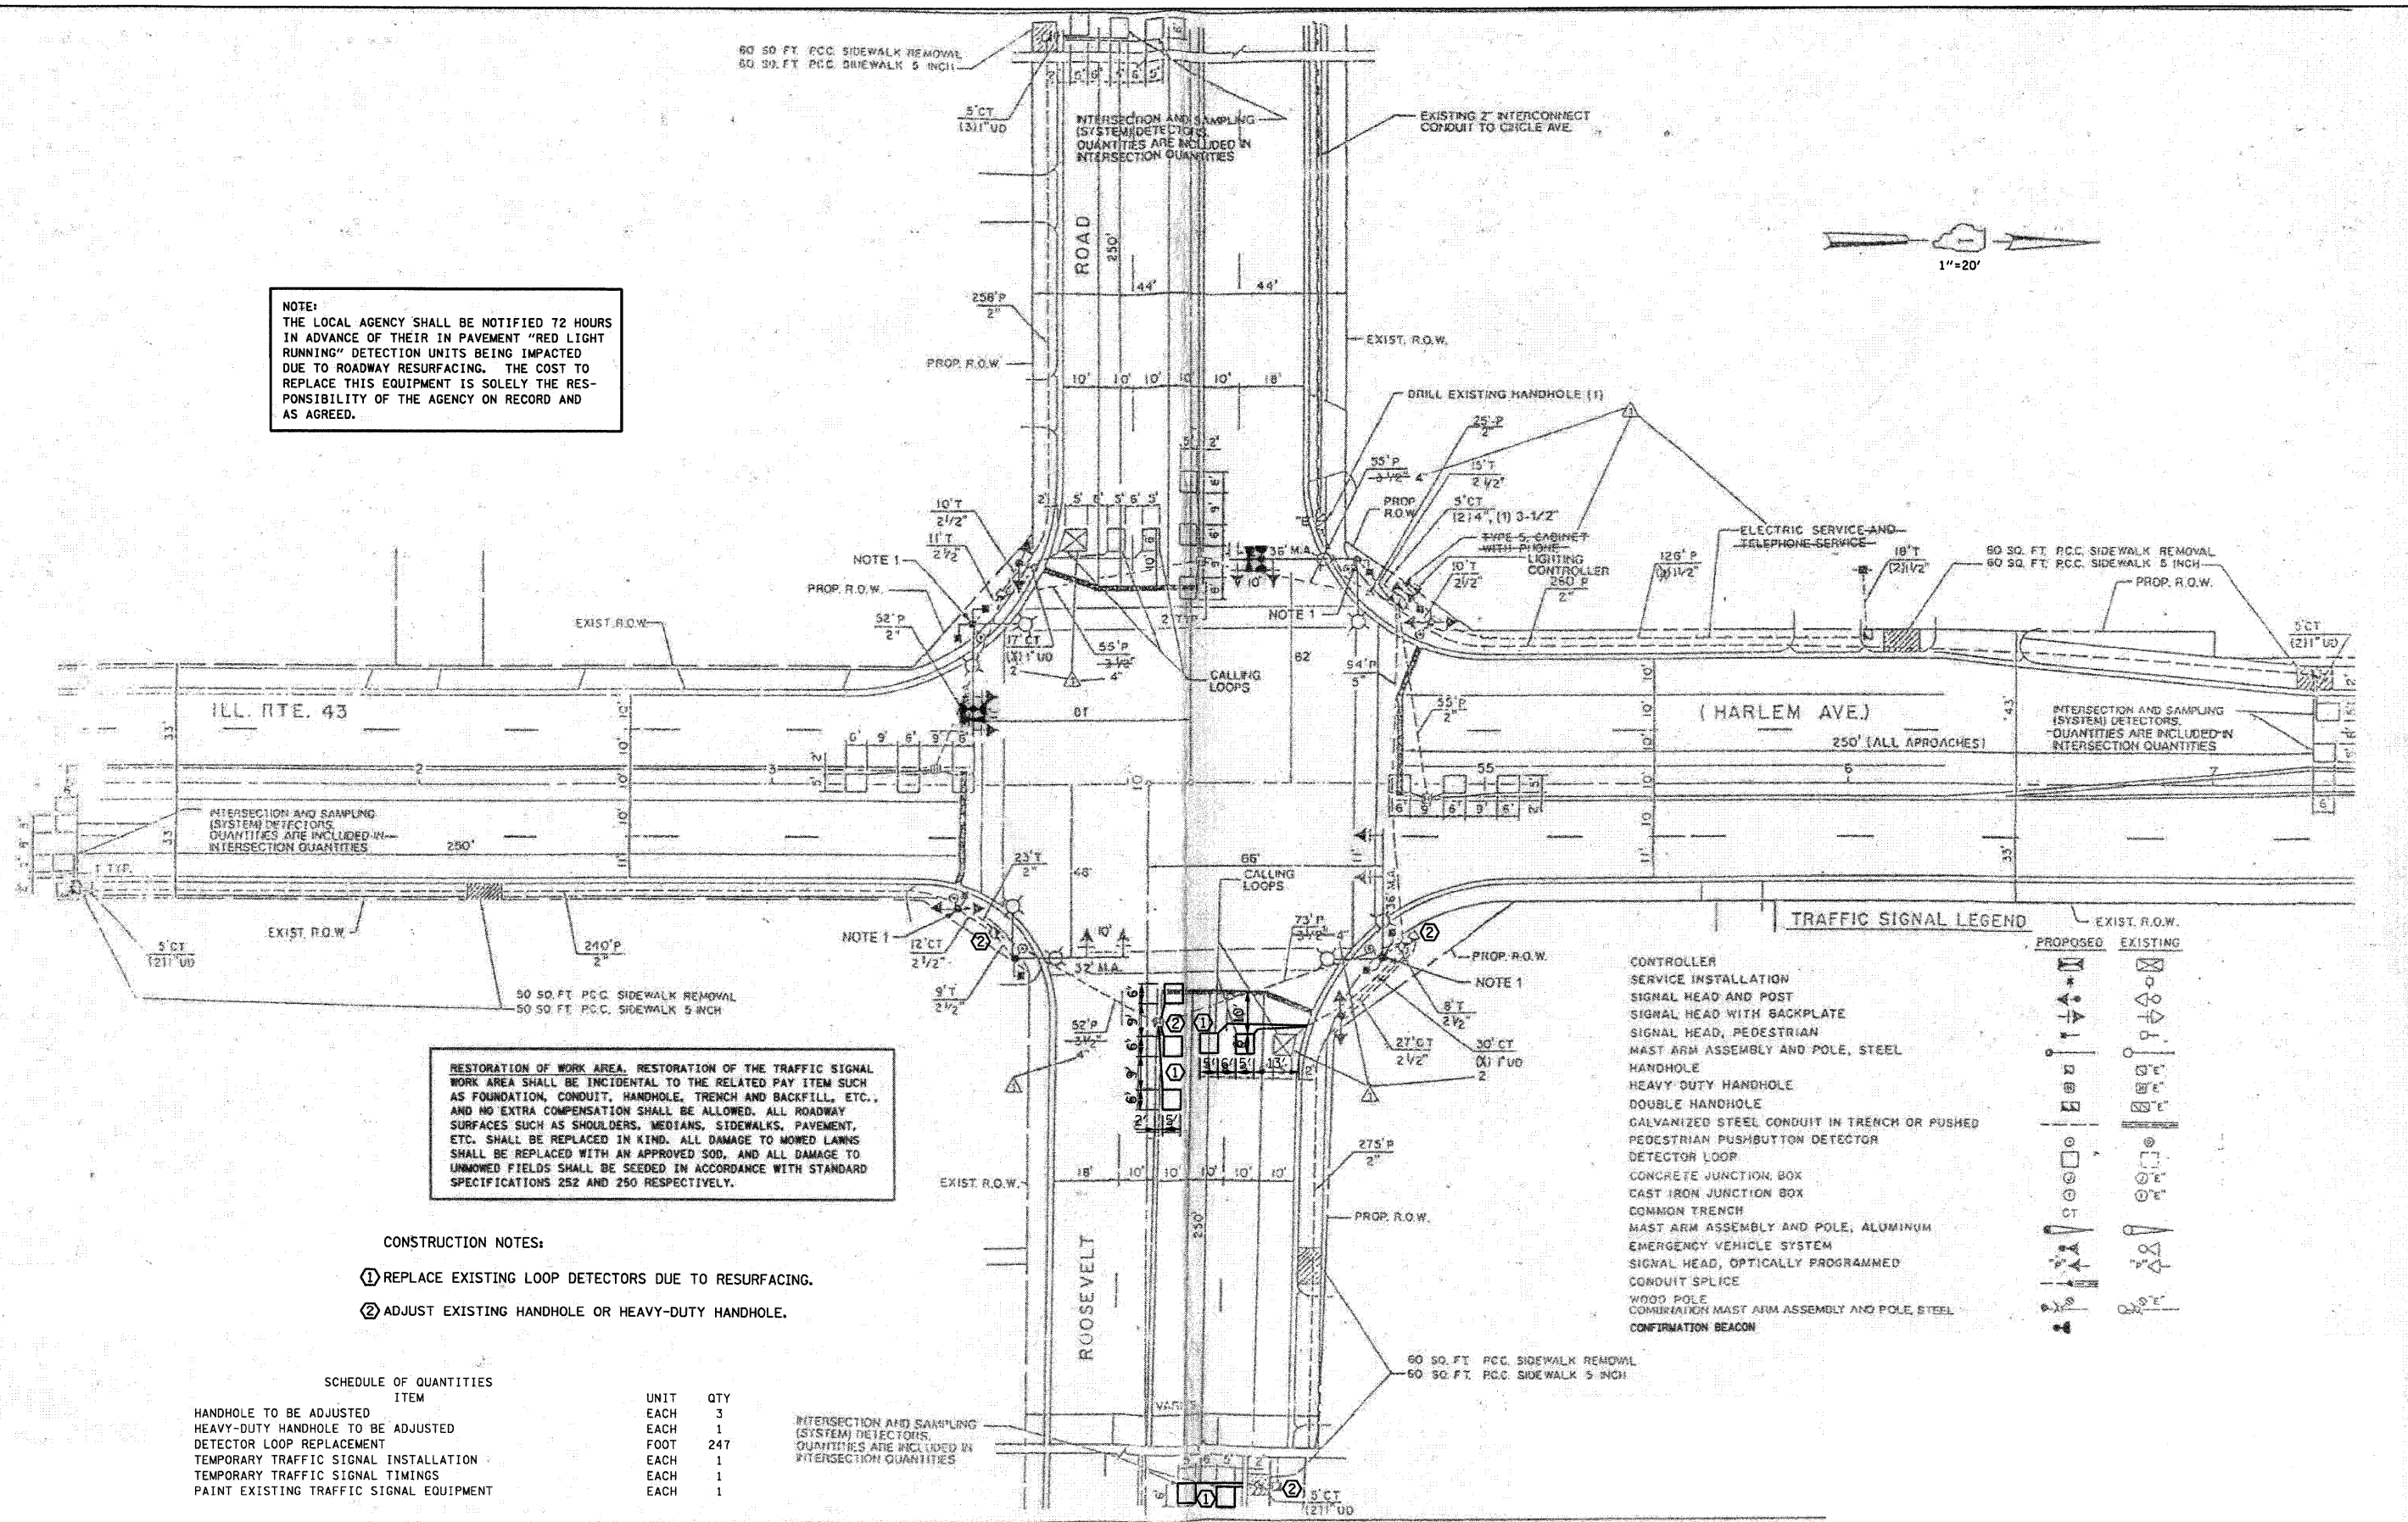

RESTORATION OF WORK AREA. RESTORATION OF THE TRAFFIC SIGNAL WORK AREA SHALL BE INCIDENTAL TO THE RELATED PAY ITEM SUCH AS FOUNDATION, CONDUIT, HANDHOLE, TRENCH AND BACKFILL, ETC., AND NO EXTRA COMPENSATION SHALL BE ALLOWED. ALL ROADWAY SURFACES SUCH AS SHOULDERS, MEDIANS, SIDEWALKS, PAVEMENT, ETC. SHALL BE REPLACED IN KIND. ALL DAMAGE TO MOWED LAWNS SHALL BE REPLACED WITH AN APPROVED SOG, AND ALL DAMAGE TO UNKNOWN FIELDS SHALL BE SEEDING IN ACCORDANCE WITH STANDARD SPECIFICATIONS 252 AND 250 RESPECTIVELY.

- CONSTRUCTION NOTES:**
- ① REPLACE EXISTING LOOP DETECTORS DUE TO RESURFACING.
 - ② ADJUST EXISTING HANDHOLE OR HEAVY-DUTY HANDHOLE.

SCHEDULE OF QUANTITIES	UNIT	QTY
HANDHOLE TO BE ADJUSTED	EACH	3
HEAVY-DUTY HANDHOLE TO BE ADJUSTED	EACH	1
DETECTOR LOOP REPLACEMENT	FOOT	247
TEMPORARY TRAFFIC SIGNAL INSTALLATION	EACH	1
TEMPORARY TRAFFIC SIGNAL TIMINGS	EACH	1
PAINT EXISTING TRAFFIC SIGNAL EQUIPMENT	EACH	1

TRAFFIC SIGNAL LEGEND

	PROPOSED	EXISTING
CONTROLLER SERVICE INSTALLATION	[Symbol]	[Symbol]
SIGNAL HEAD AND POST	[Symbol]	[Symbol]
SIGNAL HEAD WITH BACKPLATE	[Symbol]	[Symbol]
SIGNAL HEAD, PEDESTRIAN	[Symbol]	[Symbol]
MAST ARM ASSEMBLY AND POLE, STEEL	[Symbol]	[Symbol]
HANDHOLE	[Symbol]	[Symbol]
HEAVY-DUTY HANDHOLE	[Symbol]	[Symbol]
DOUBLE HANDHOLE	[Symbol]	[Symbol]
GALVANIZED STEEL CONDUIT IN TRENCH OR PUSHED	[Symbol]	[Symbol]
PEDESTRIAN PUSHBUTTON DETECTOR	[Symbol]	[Symbol]
DETECTOR LOOP	[Symbol]	[Symbol]
CONCRETE JUNCTION BOX	[Symbol]	[Symbol]
EAST IRON JUNCTION BOX	[Symbol]	[Symbol]
COMMON TRENCH	[Symbol]	[Symbol]
MAST ARM ASSEMBLY AND POLE, ALUMINUM	[Symbol]	[Symbol]
EMERGENCY VEHICLE SYSTEM	[Symbol]	[Symbol]
SIGNAL HEAD, OPTICALLY PROGRAMMED	[Symbol]	[Symbol]
CONDUIT SPLICE	[Symbol]	[Symbol]
WOOD POLE	[Symbol]	[Symbol]
COMBINATION MAST ARM ASSEMBLY AND POLE, STEEL	[Symbol]	[Symbol]
CONFIRMATION BEACON	[Symbol]	[Symbol]