


F.A. RTE.	SECTION	COUNTY	TOTAL SHEETS	SHEET NO.
80	50-3HBK	LASALLE	492	412
STA. 316+00.00 TO STA. 316+50.00				
FED. ROAD DIST. NO. ILLINOIS FED. AID PROJECT				

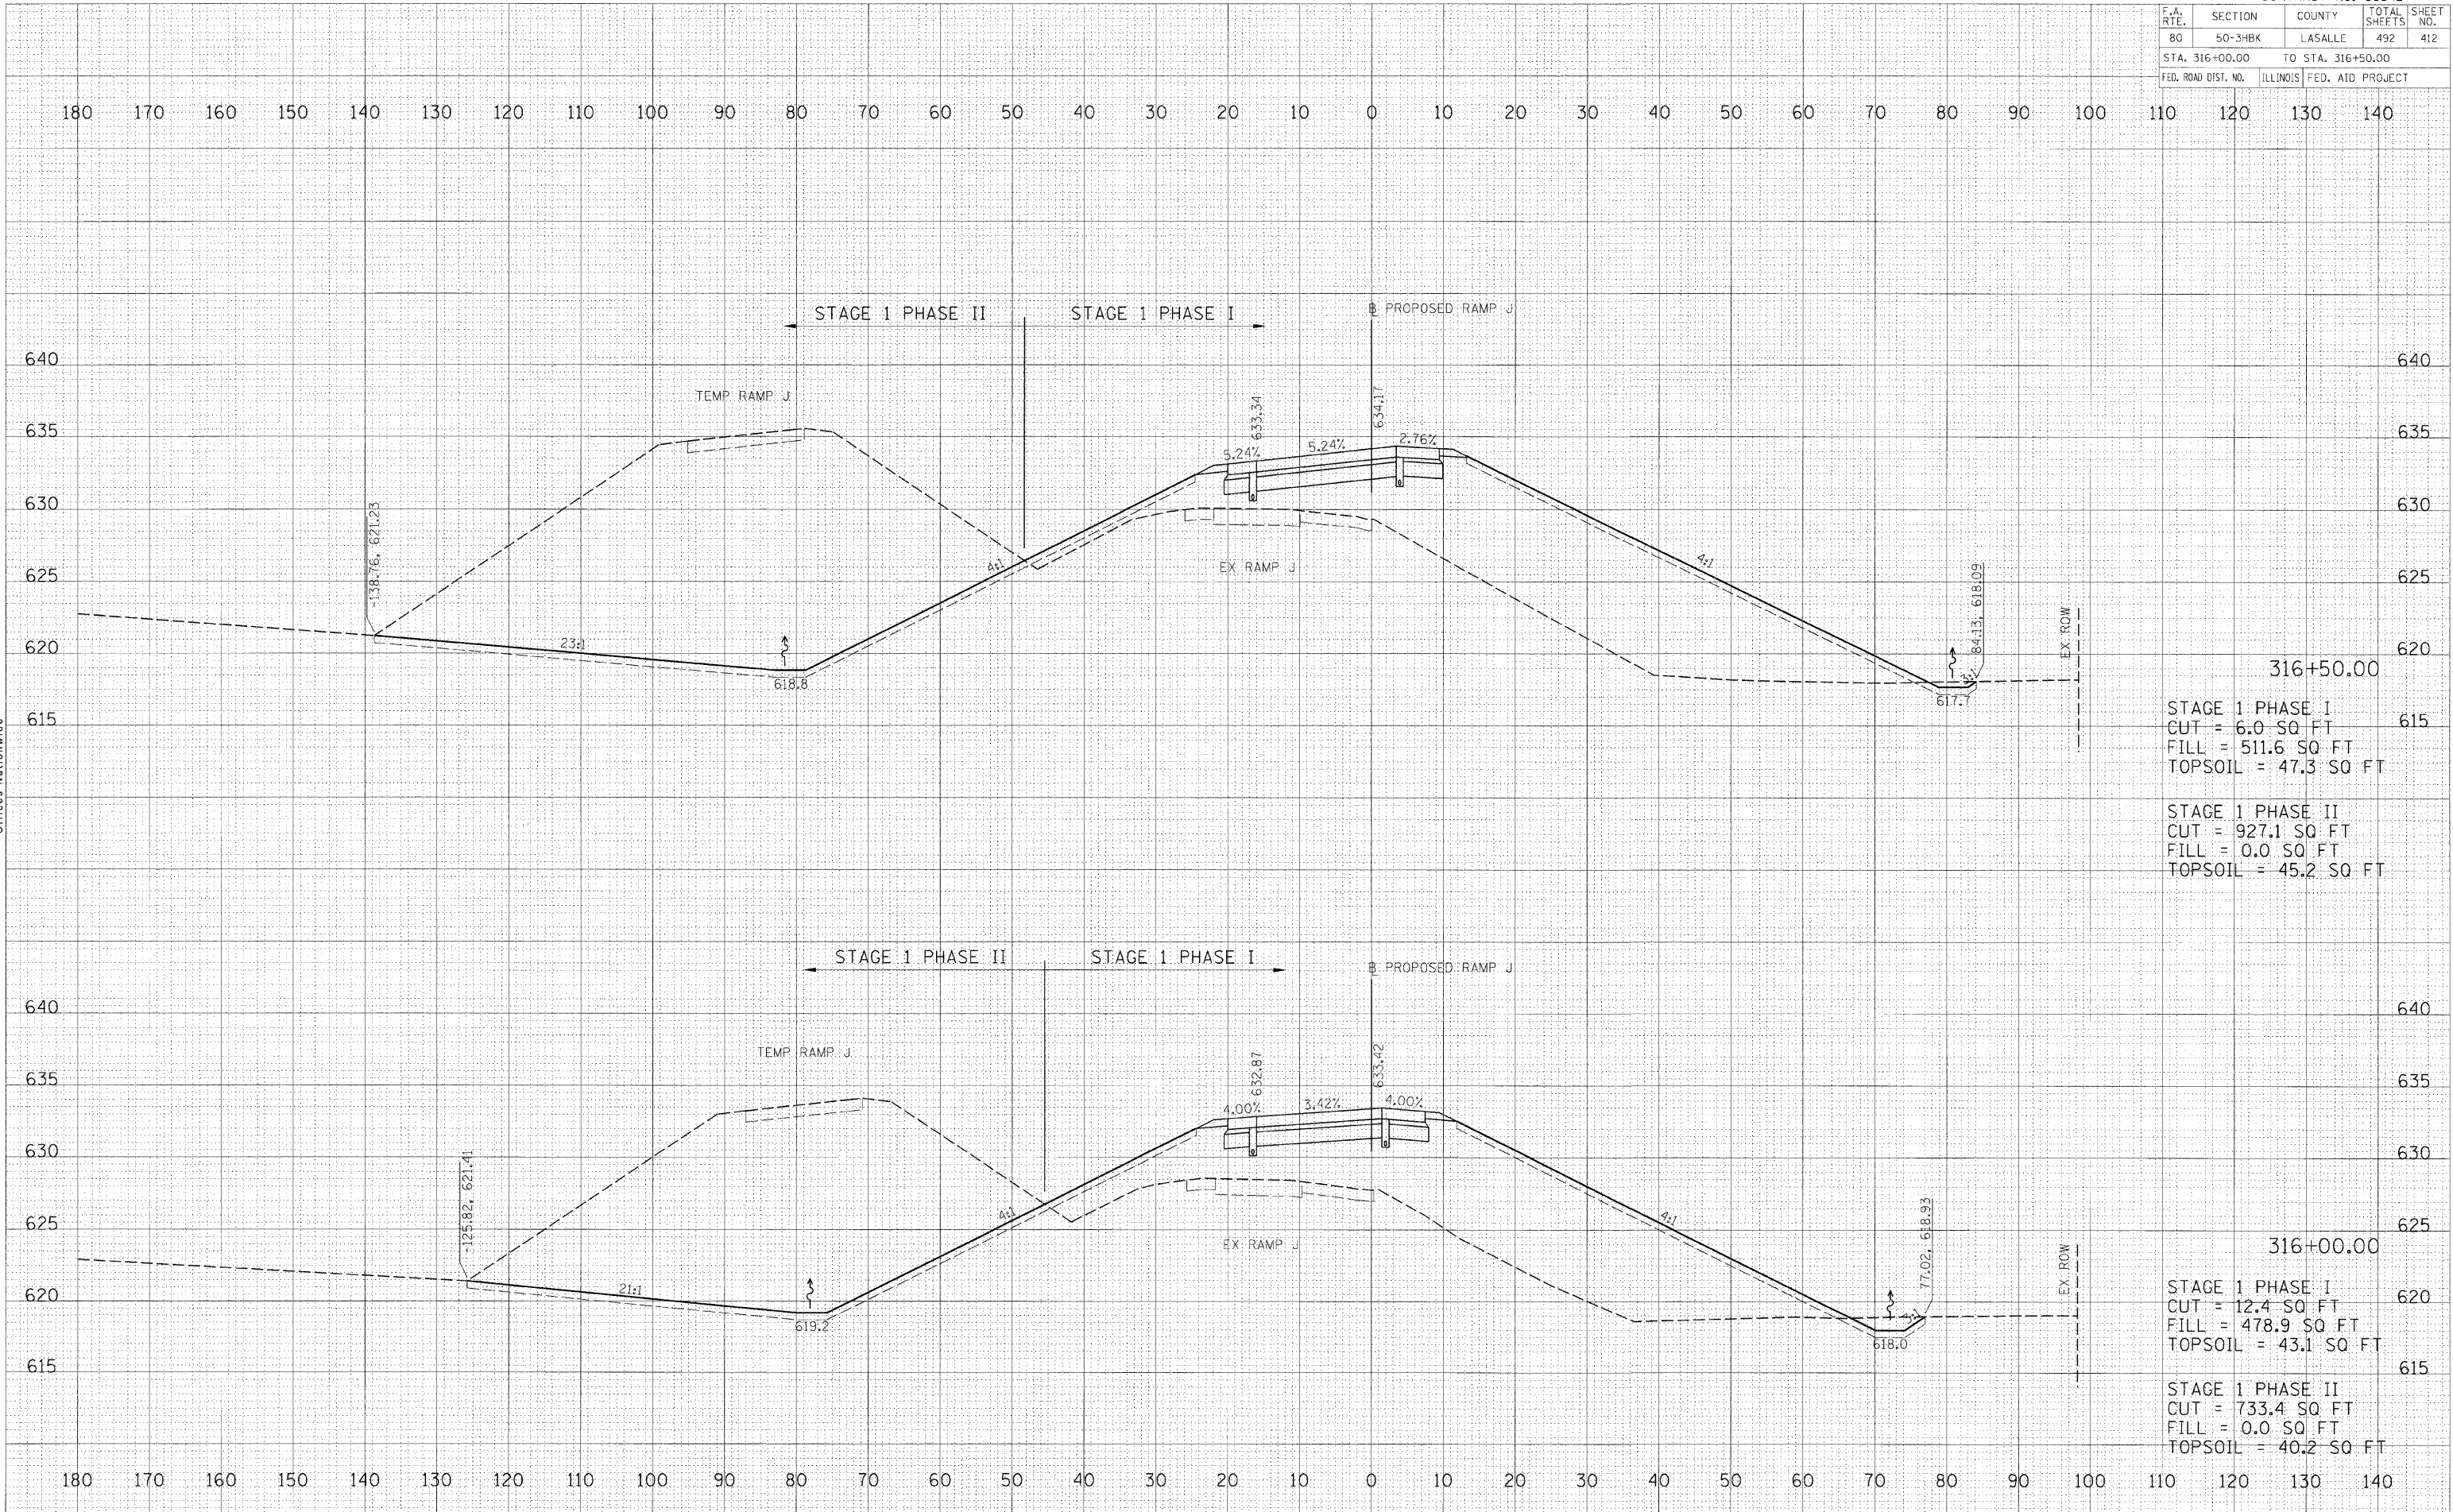

316+50.00
 STAGE 1 PHASE I
 CUT = 6.0 SQ FT
 FILL = 511.6 SQ FT
 TOPSOIL = 47.3 SQ FT

STAGE 1 PHASE II
 CUT = 927.1 SQ FT
 FILL = 0.0 SQ FT
 TOPSOIL = 45.2 SQ FT

316+00.00
 STAGE 1 PHASE I
 CUT = 12.4 SQ FT
 FILL = 478.9 SQ FT
 TOPSOIL = 43.1 SQ FT

STAGE 1 PHASE II
 CUT = 733.4 SQ FT
 FILL = 0.0 SQ FT
 TOPSOIL = 40.2 SQ FT




