


STATE OF ILLINOIS  
DEPARTMENT OF TRANSPORTATION

ROUTE NO.	SECTION	COUNTY	SHEET NO.	SET
FAI 80	50-8HB	LASALLE	143	92
FED. ROAD DIST. NO. 7		FED. AID PROJECT		

Contract # 66645

ROUTE NO.	SECTION	COUNTY	SHEET NO.	SET
FAI 80	50-8HB	LASALLE	143	92
FED. ROAD DIST. NO. 7		FED. AID PROJECT		

SHEET NO. 6  
8 SHEETS

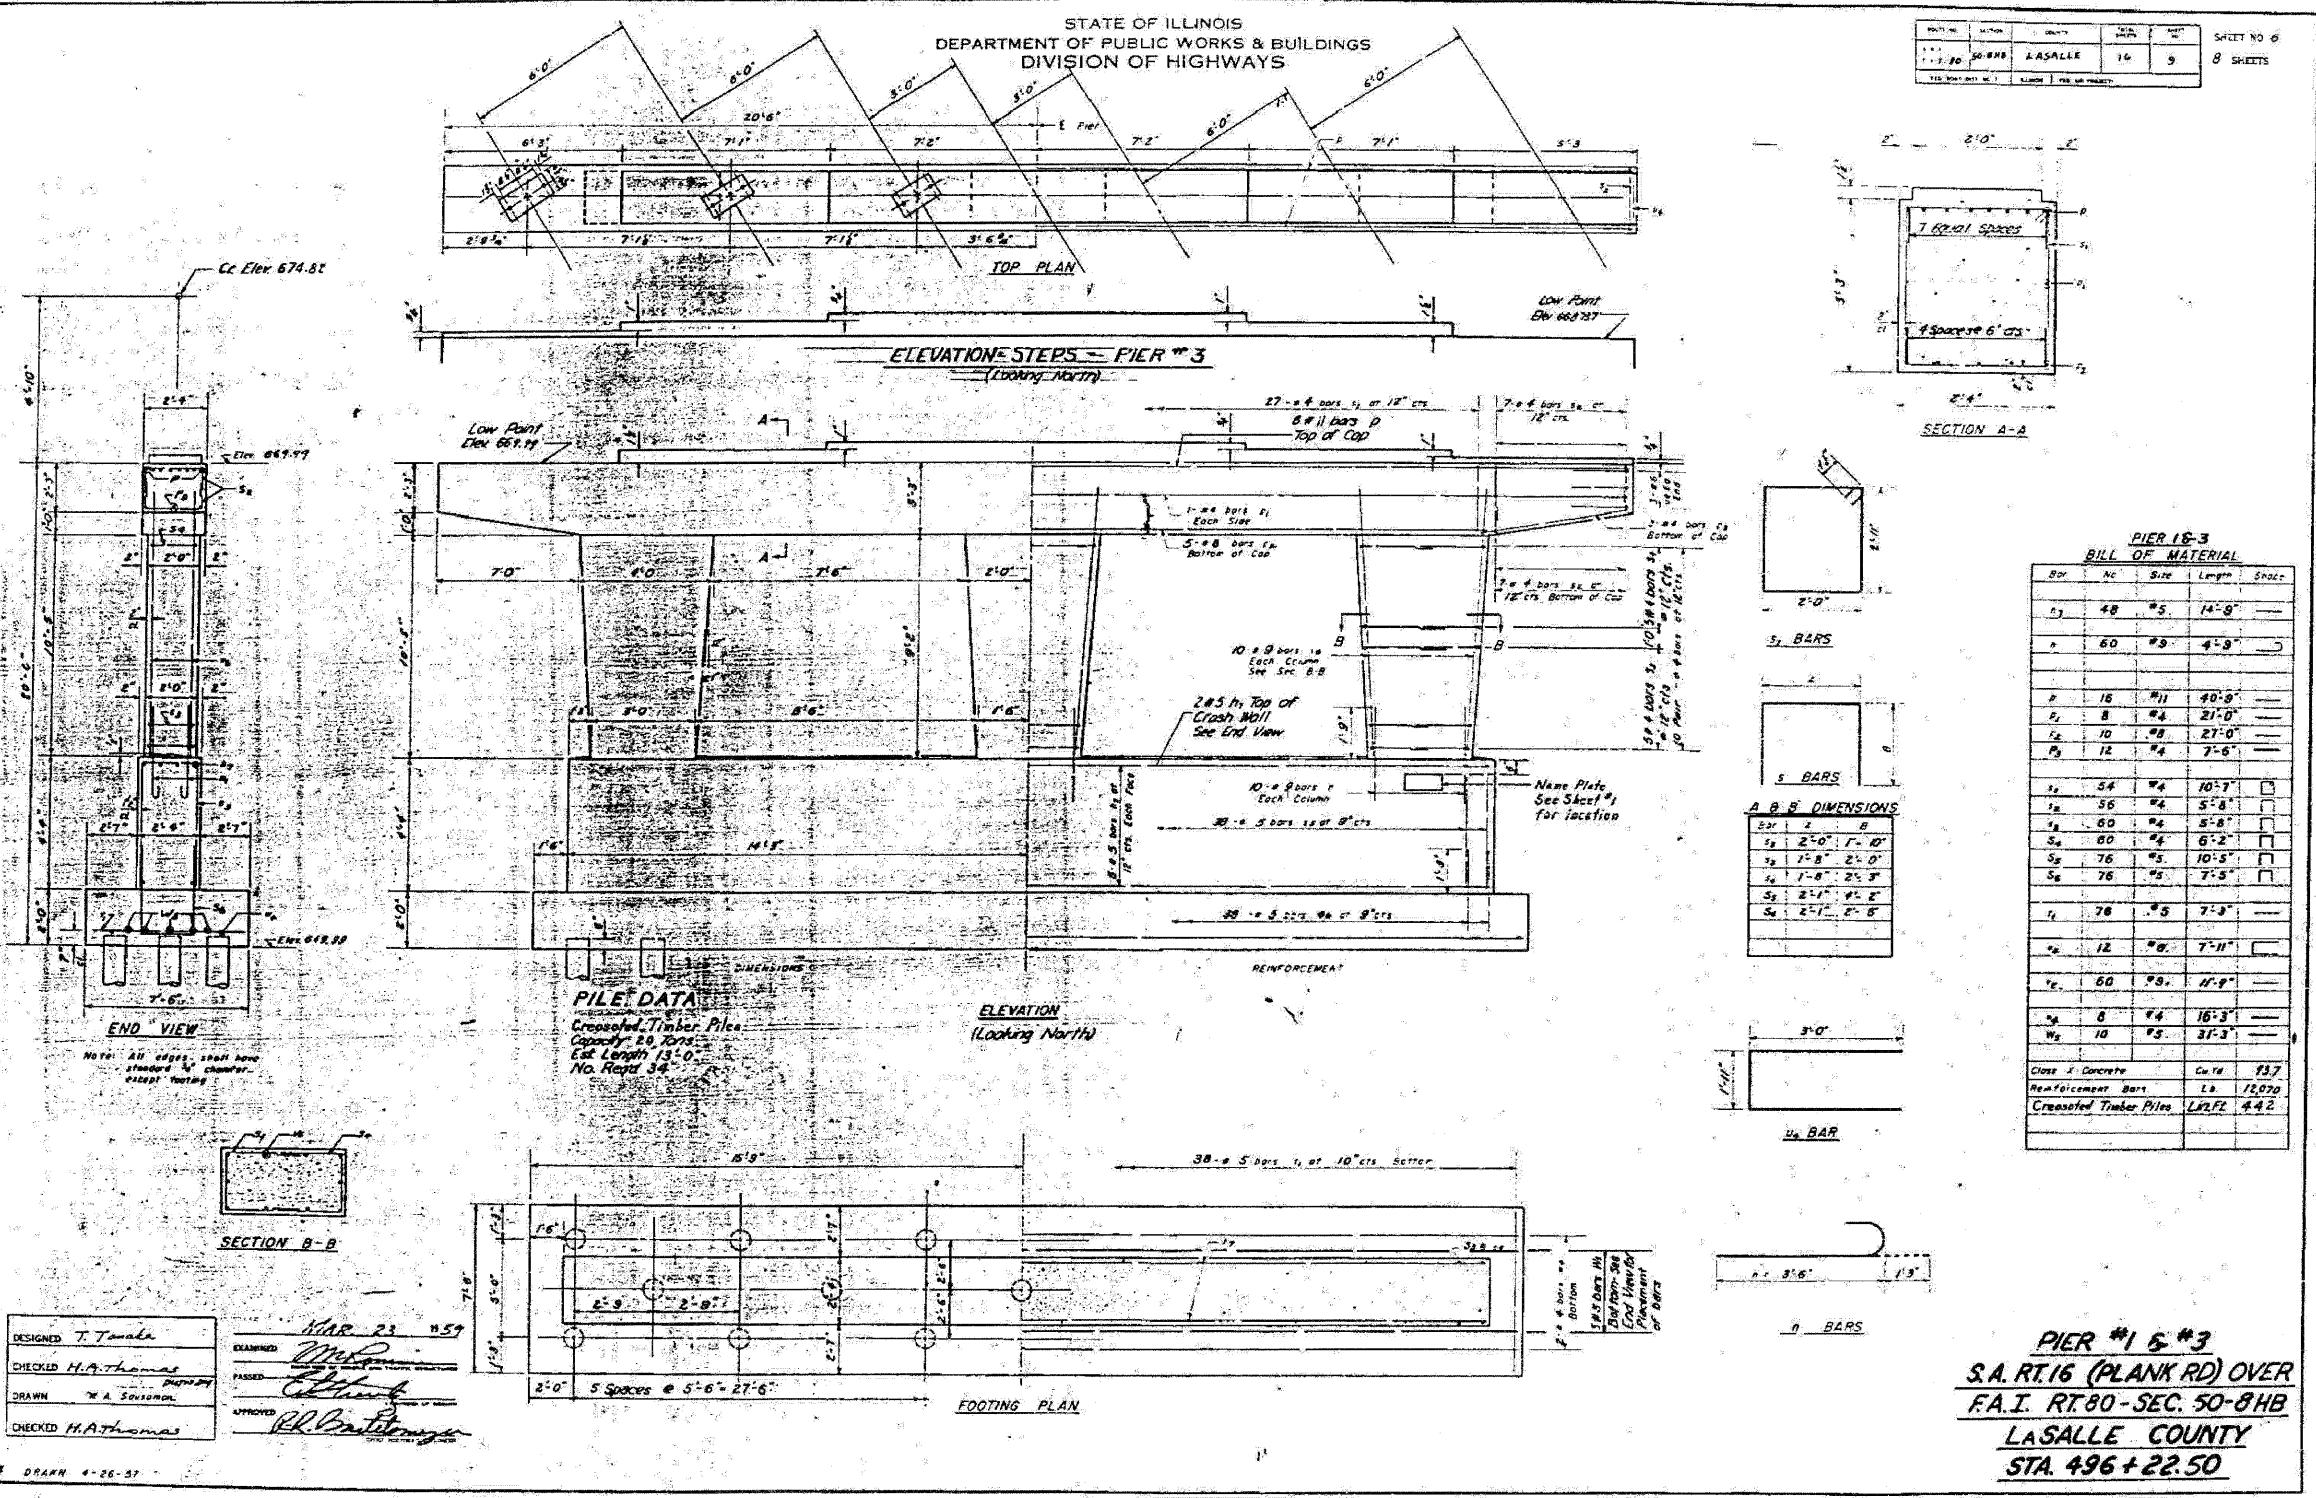

**PILE DATA**  


Class I Concrete		Cu Wt	13.7
Reinforcement Bars		Lb	12,070

**PIER #1 & #3**  
S.A. RT.16 (PLANK RD) OVER  
F.A.I. RT.80-SEC. 50-8HB  
LASALLE COUNTY  
STA. 496+22.50

EXISTING PLANS - 1959

PLANK ROAD OVER  
FAI ROUTE 80 (I-80)  
SECTION 50-8HB  
LASALLE COUNTY  
STATION 3886+74.90  
STRUCTURE NO. 050-0249

FOR INFORMATION ONLY