


F.A. RTE.	SECTION	COUNTY	TOTAL SHEETS	SHEET NO.
	50-8 HBR	LASALLE	143	112
STA. 292+00.0000 TO STA. 292+50.0000				
FED. ROAD DIST. NO.	ILLINOIS	FED. AID PROJECT		

PLANK ROAD

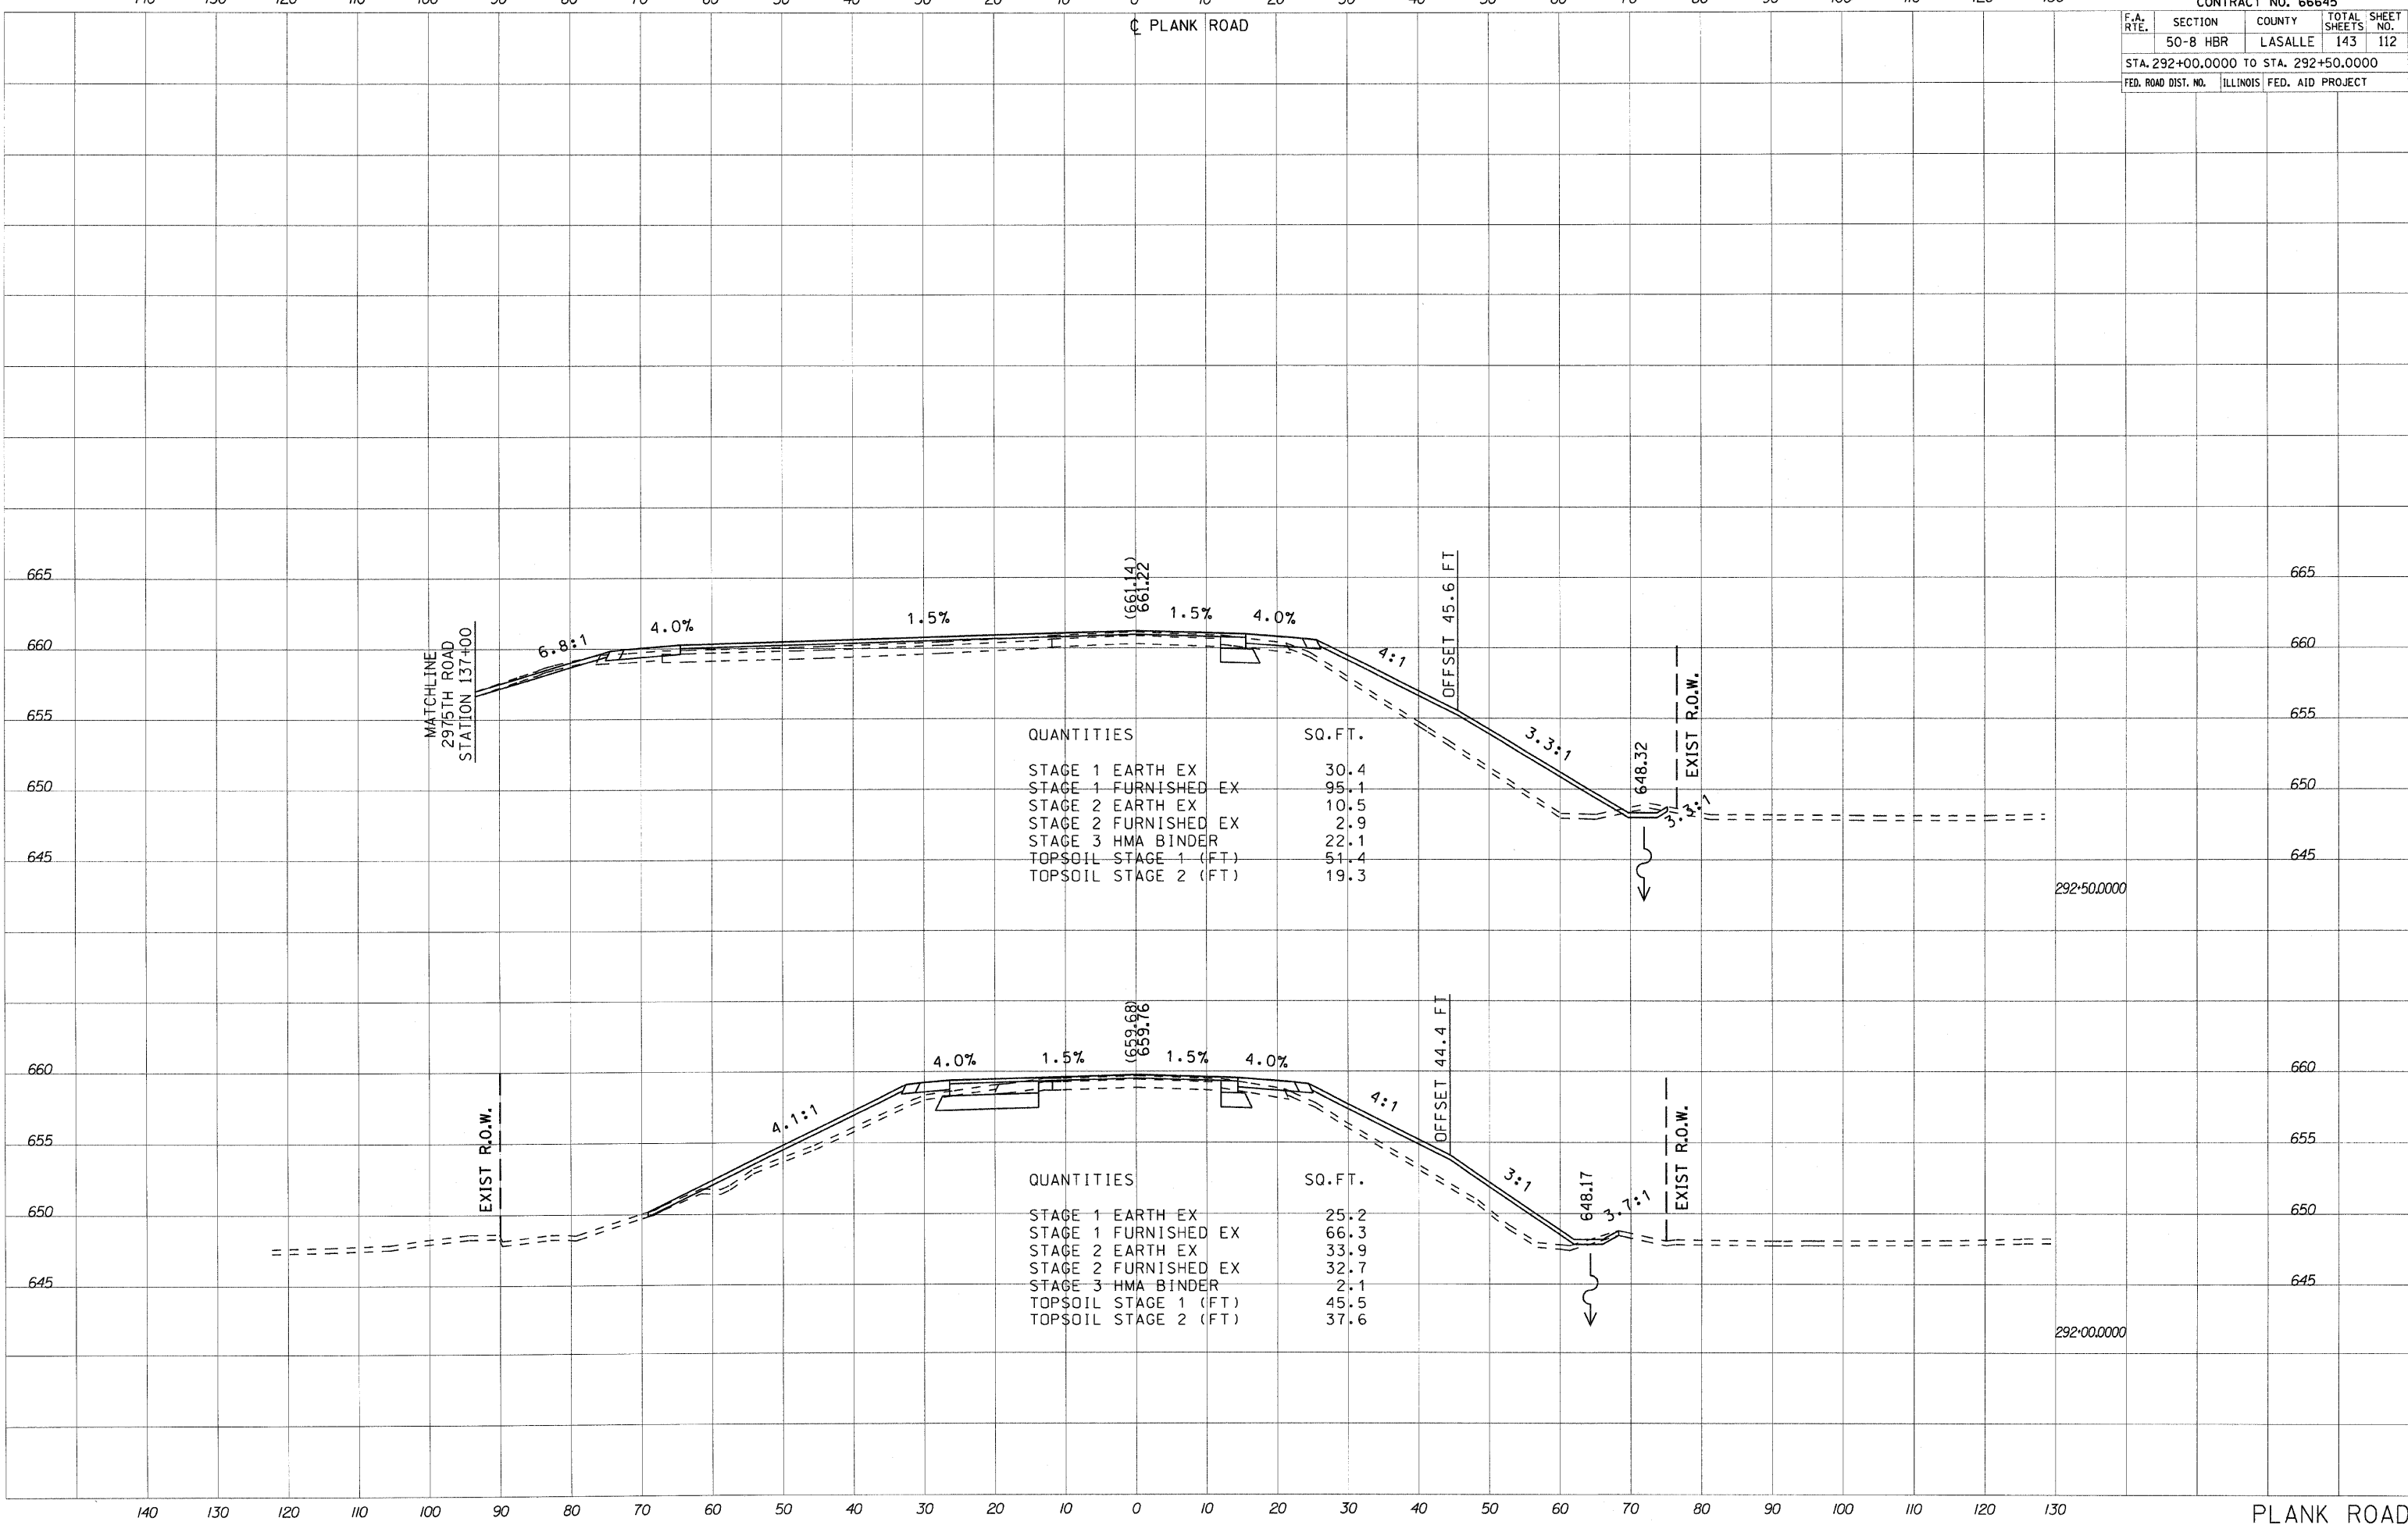

QUANTITIES	SQ. FT.
STAGE 1 EARTH EX	30.4
STAGE 1 FURNISHED EX	95.1
STAGE 2 EARTH EX	10.5
STAGE 2 FURNISHED EX	2.9
STAGE 3 HMA BINDER	22.1
TOPSOIL STAGE 1 (FT)	51.4
TOPSOIL STAGE 2 (FT)	19.3

QUANTITIES	SQ. FT.
STAGE 1 EARTH EX	25.2
STAGE 1 FURNISHED EX	66.3
STAGE 2 EARTH EX	33.9
STAGE 2 FURNISHED EX	32.7
STAGE 3 HMA BINDER	2.1
TOPSOIL STAGE 1 (FT)	45.5
TOPSOIL STAGE 2 (FT)	37.6

DATE	
BY	
FINAL SURVEY	
SURVEYED	
PLOTTED	
NOTE BOOK	
AREAS CHECKED	
NO.	

DATE	
BY	
ORIGINAL SURVEY	
SURVEYED	
PLOTTED	
NOTE BOOK	
AREAS CHECKED	
NO.	

PLOT DATE = 2/1/2010  
 PLOT SCALE = 1/8"=1'-0"  
 USER NAME = zpramid