


F.A. RTE.	SECTION	COUNTY	TOTAL SHEETS	SHEET NO.
	50-8 HBR	LASALLE	143	114
STA. 294+00.0000 TO STA. 294+50.0000				
FED. ROAD DIST. NO.	ILLINOIS FED. AID PROJECT			

DATE	
BY	
FINAL SURVEYED	
NOTED BOOK	
AREAS CHECKED	

DATE	
BY	
ORIGINAL SURVEYED	
TEMPLATED	
AREAS CHECKED	

PLOT DATE = 2/4/2010
 PLOT SCALE = 1/8" = 10.0000'
 USER NAME = zpannid

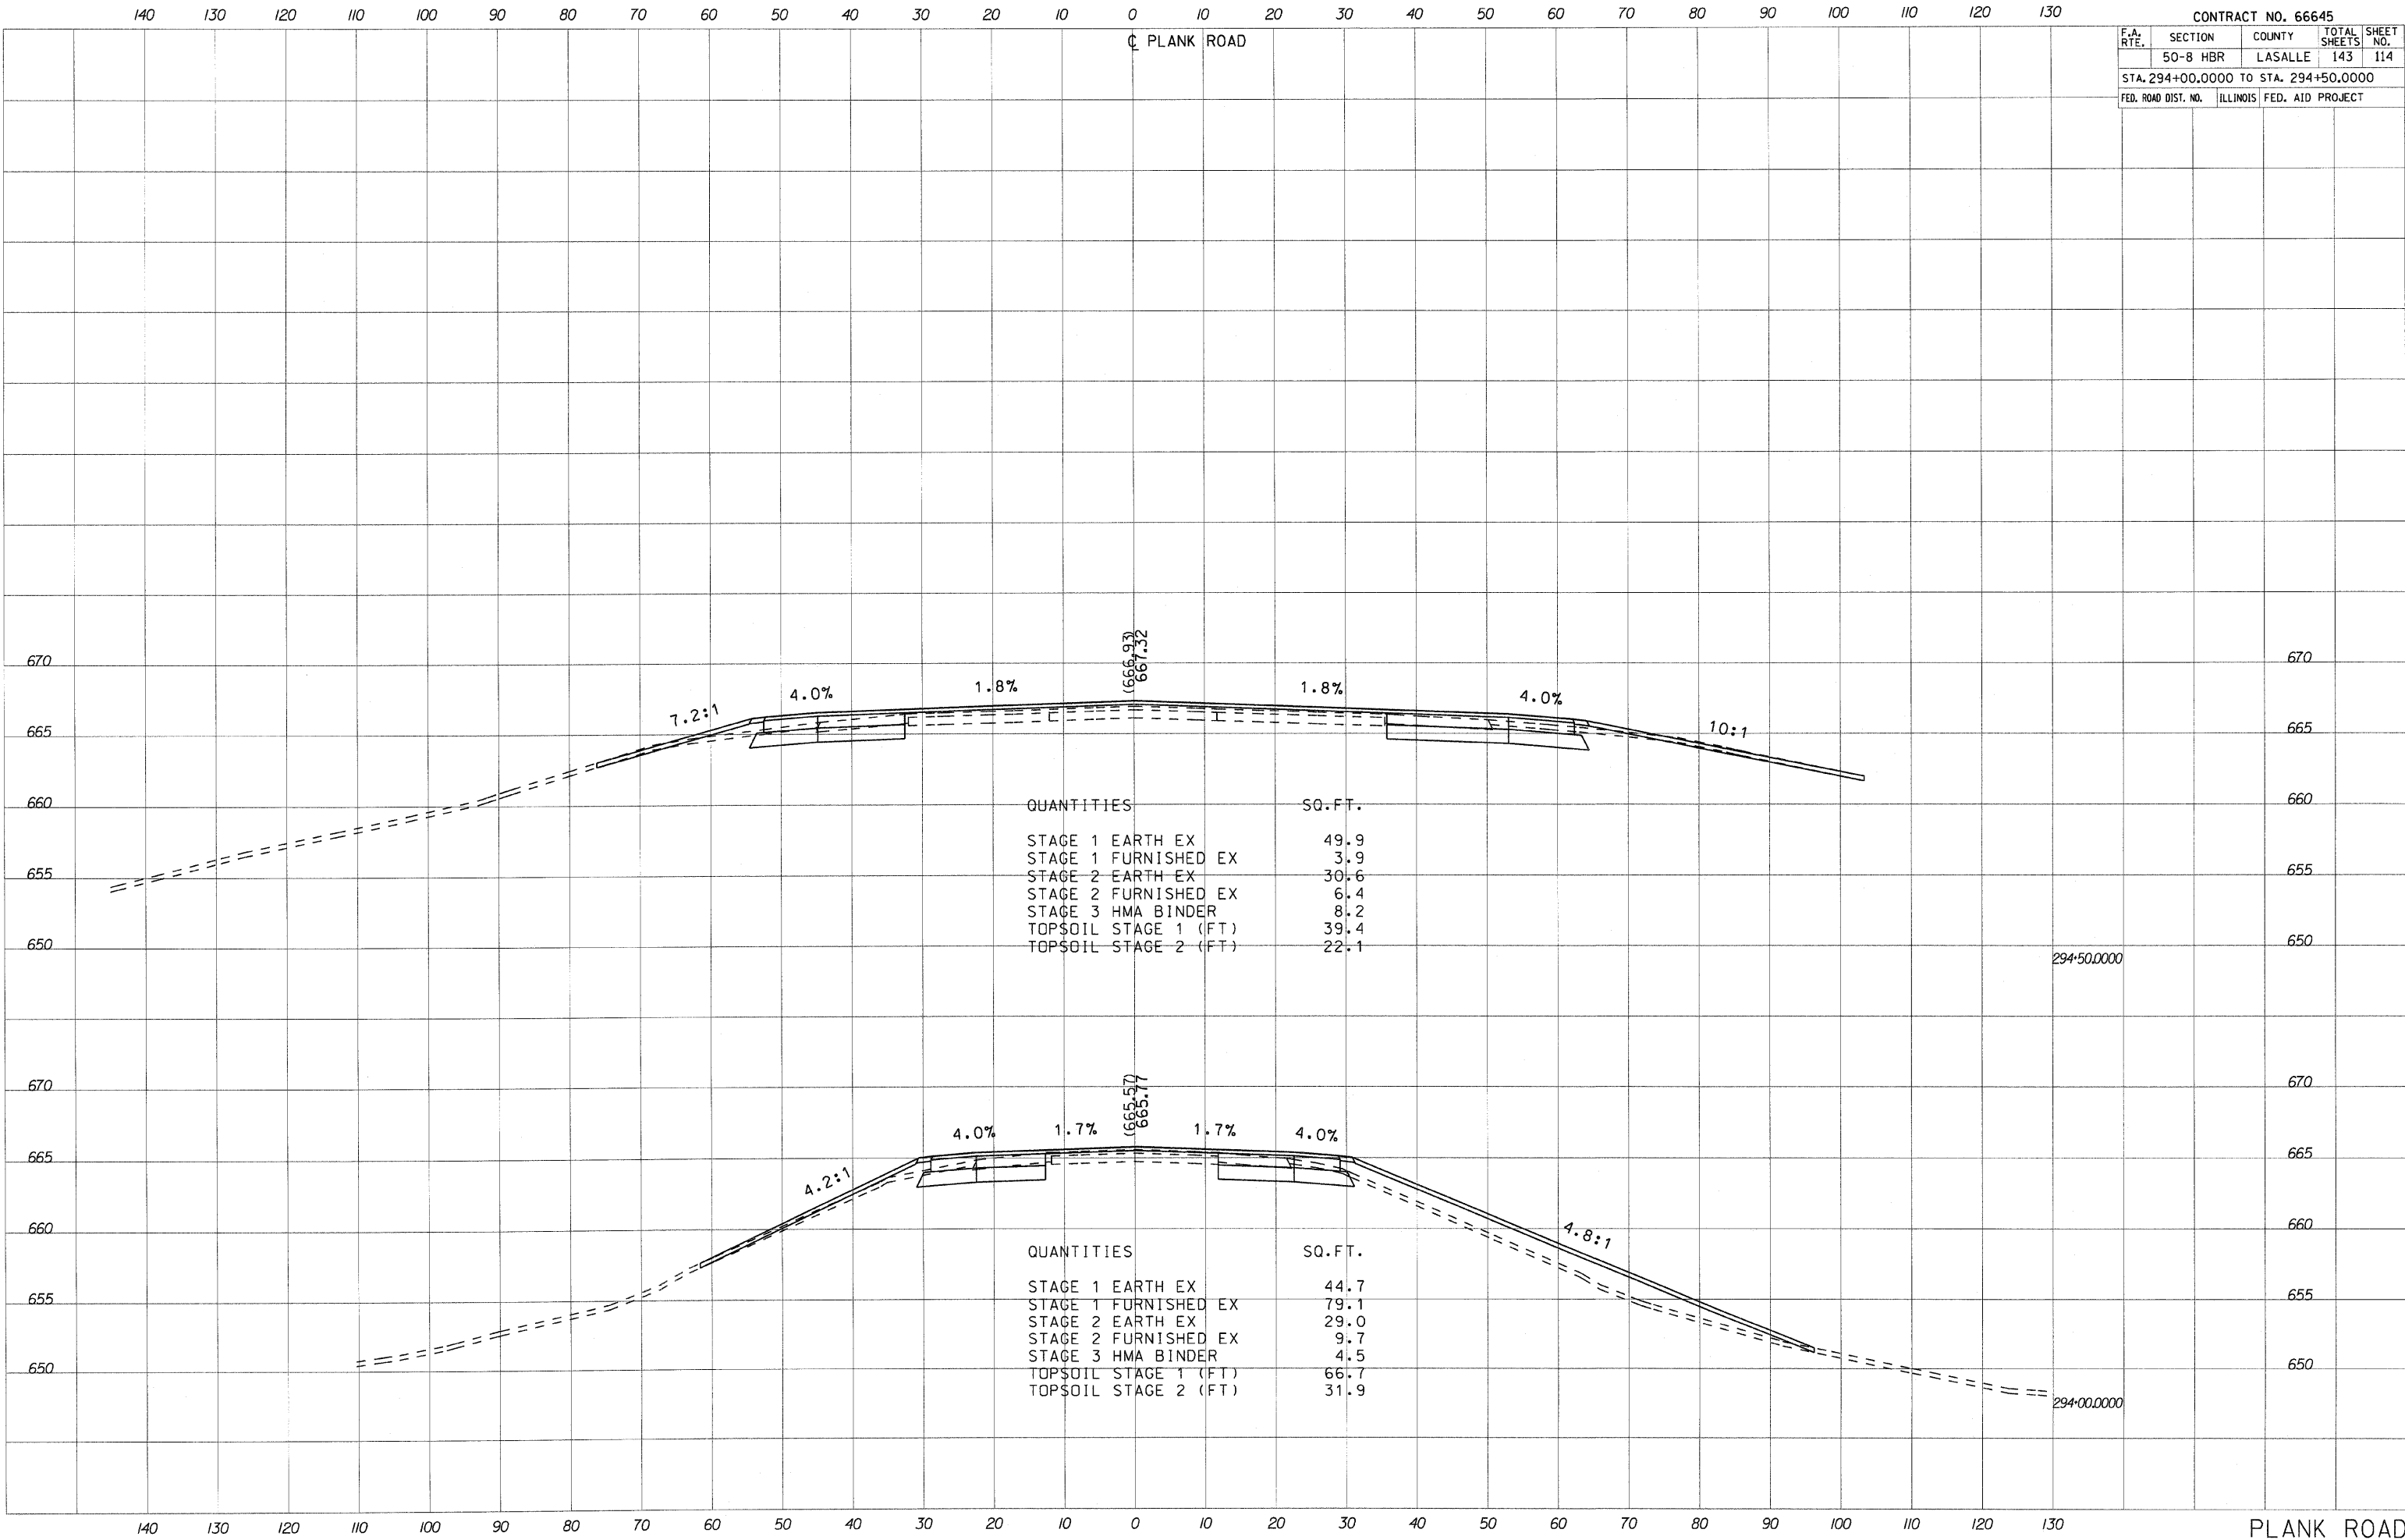

QUANTITIES	SQ.FT.
STAGE 1 EARTH EX	49.9
STAGE 1 FURNISHED EX	3.9
STAGE 2 EARTH EX	30.6
STAGE 2 FURNISHED EX	6.4
STAGE 3 HMA BINDER	8.2
TOPSOIL STAGE 1 (FT)	39.4
TOPSOIL STAGE 2 (FT)	22.1

QUANTITIES	SQ.FT.
STAGE 1 EARTH EX	44.7
STAGE 1 FURNISHED EX	79.1
STAGE 2 EARTH EX	29.0
STAGE 2 FURNISHED EX	9.7
STAGE 3 HMA BINDER	4.5
TOPSOIL STAGE 1 (FT)	66.7
TOPSOIL STAGE 2 (FT)	31.9