


F.A. RTE.	SECTION	COUNTY	TOTAL SHEETS	SHEET NO.
	50-8 HBR	LASALLE	143	124
STA. 305+50.0000 TO STA. 306+00.0000				
FED. ROAD DIST. NO. ILLINOIS FED. AID PROJECT				

CL PLANK ROAD

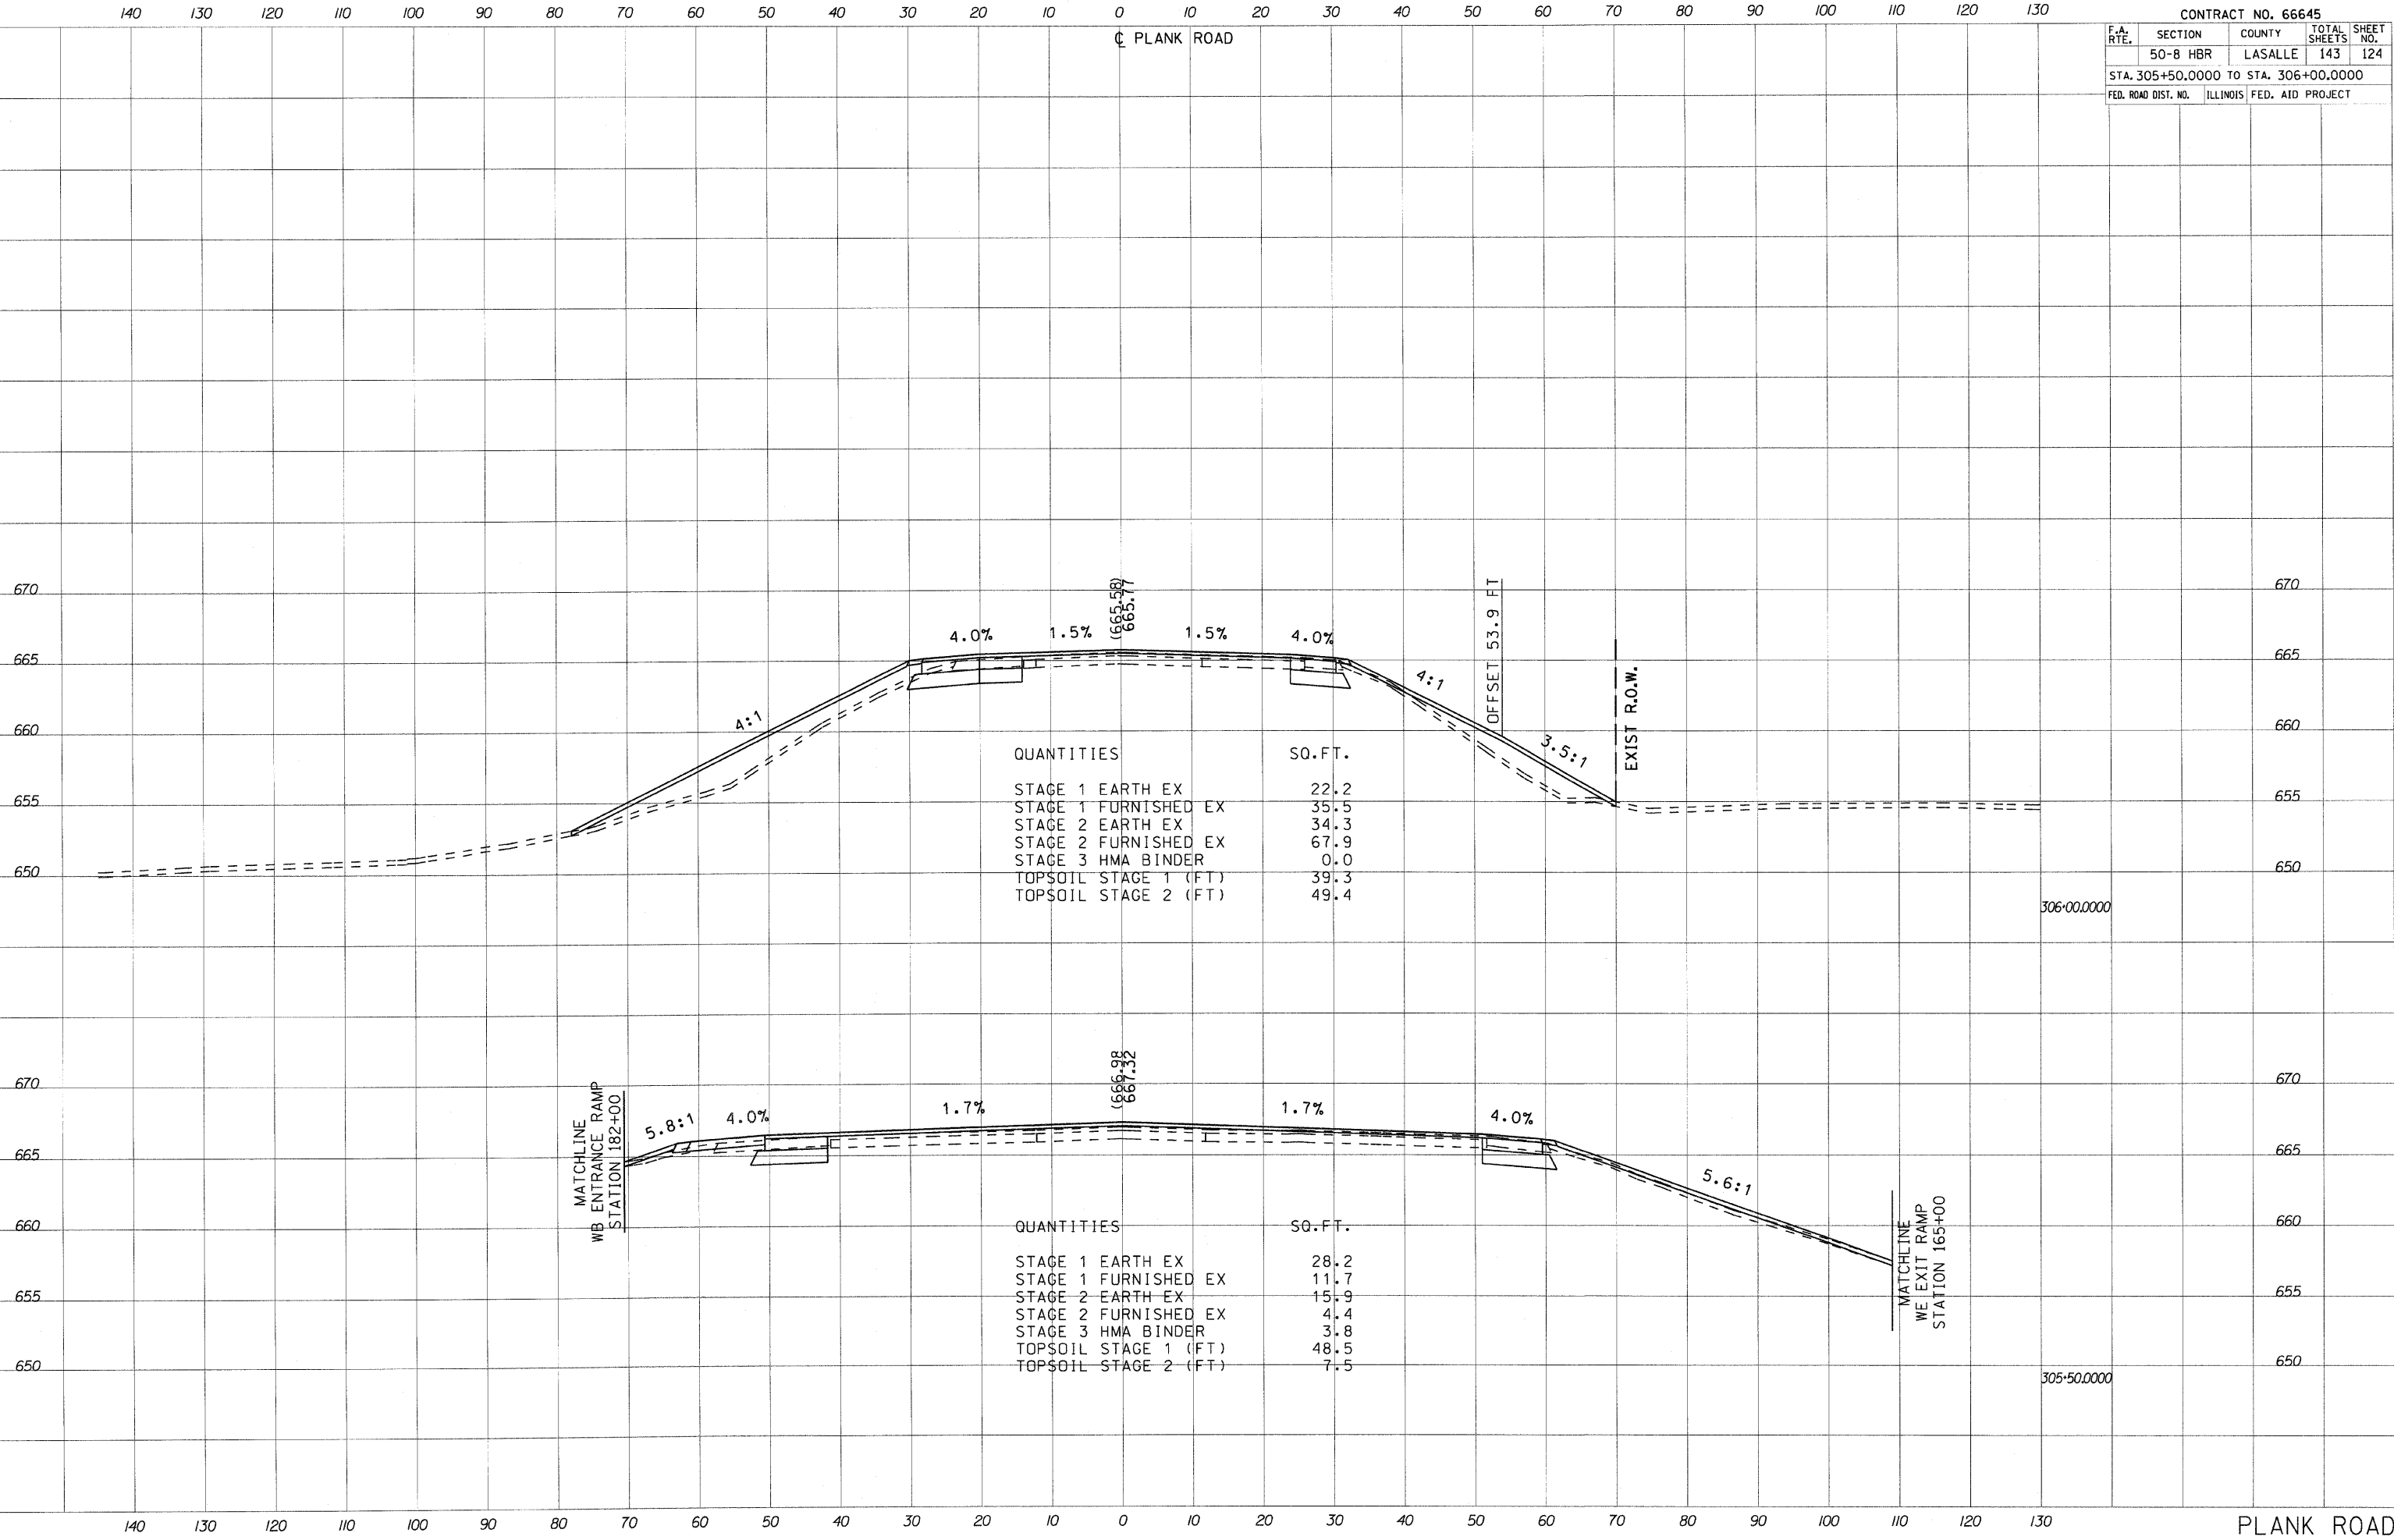

QUANTITIES	SQ. FT.
STAGE 1 EARTH EX	22.2
STAGE 1 FURNISHED EX	35.5
STAGE 2 EARTH EX	34.3
STAGE 2 FURNISHED EX	67.9
STAGE 3 HMA BINDER	0.0
TOPSOIL STAGE 1 (FT)	39.3
TOPSOIL STAGE 2 (FT)	49.4

QUANTITIES	SQ. FT.
STAGE 1 EARTH EX	28.2
STAGE 1 FURNISHED EX	11.7
STAGE 2 EARTH EX	15.9
STAGE 2 FURNISHED EX	4.4
STAGE 3 HMA BINDER	3.8
TOPSOIL STAGE 1 (FT)	48.5
TOPSOIL STAGE 2 (FT)	7.5

MATCHLINE
WB ENTRANCE RAMP
STATION 182+00

MATCHLINE
WE EXIT RAMP
STATION 165+00

306+00.0000

305+50.0000

PLANK ROAD

SCALE: HW 10:5

DATE	
BY	
FINAL SURVEY	
SURVEYED	
PLOTTED	
NOTE BOOK	
AREAS	
AREAS CHECKED	
NO.	

DATE	
BY	
ORIGINAL SURVEY	
SURVEYED	
PLOTTED	
NOTE BOOK	
AREAS	
AREAS CHECKED	
NO.	

PLOT DATE = 2/1/2010
 PLOT SCALE = 10.0000 / IN.
 USER NAME = 2pand