


F.A. RTE.	SECTION	COUNTY	TOTAL SHEET NO.
	50-8 HBR	LASALLE	143 127
STA. 308+77.2488		TO STA. 309+00.0000	
FED. ROAD DIST. NO.	ILLINOIS FED. AID PROJECT		

C PLANK ROAD

DATE	
BY	
FINAL SURVEY	
NOTED	
NO. BOOK	
AREAS CHECKED	

DATE	
BY	
ORIGINAL SURVEY	
NOTED	
NO. BOOK	
AREAS CHECKED	

PLOT DATE = 2/1/2016
 PLOT SCALE = 1/8" = 10.0000' / IN.
 USER NAME = 2pennid

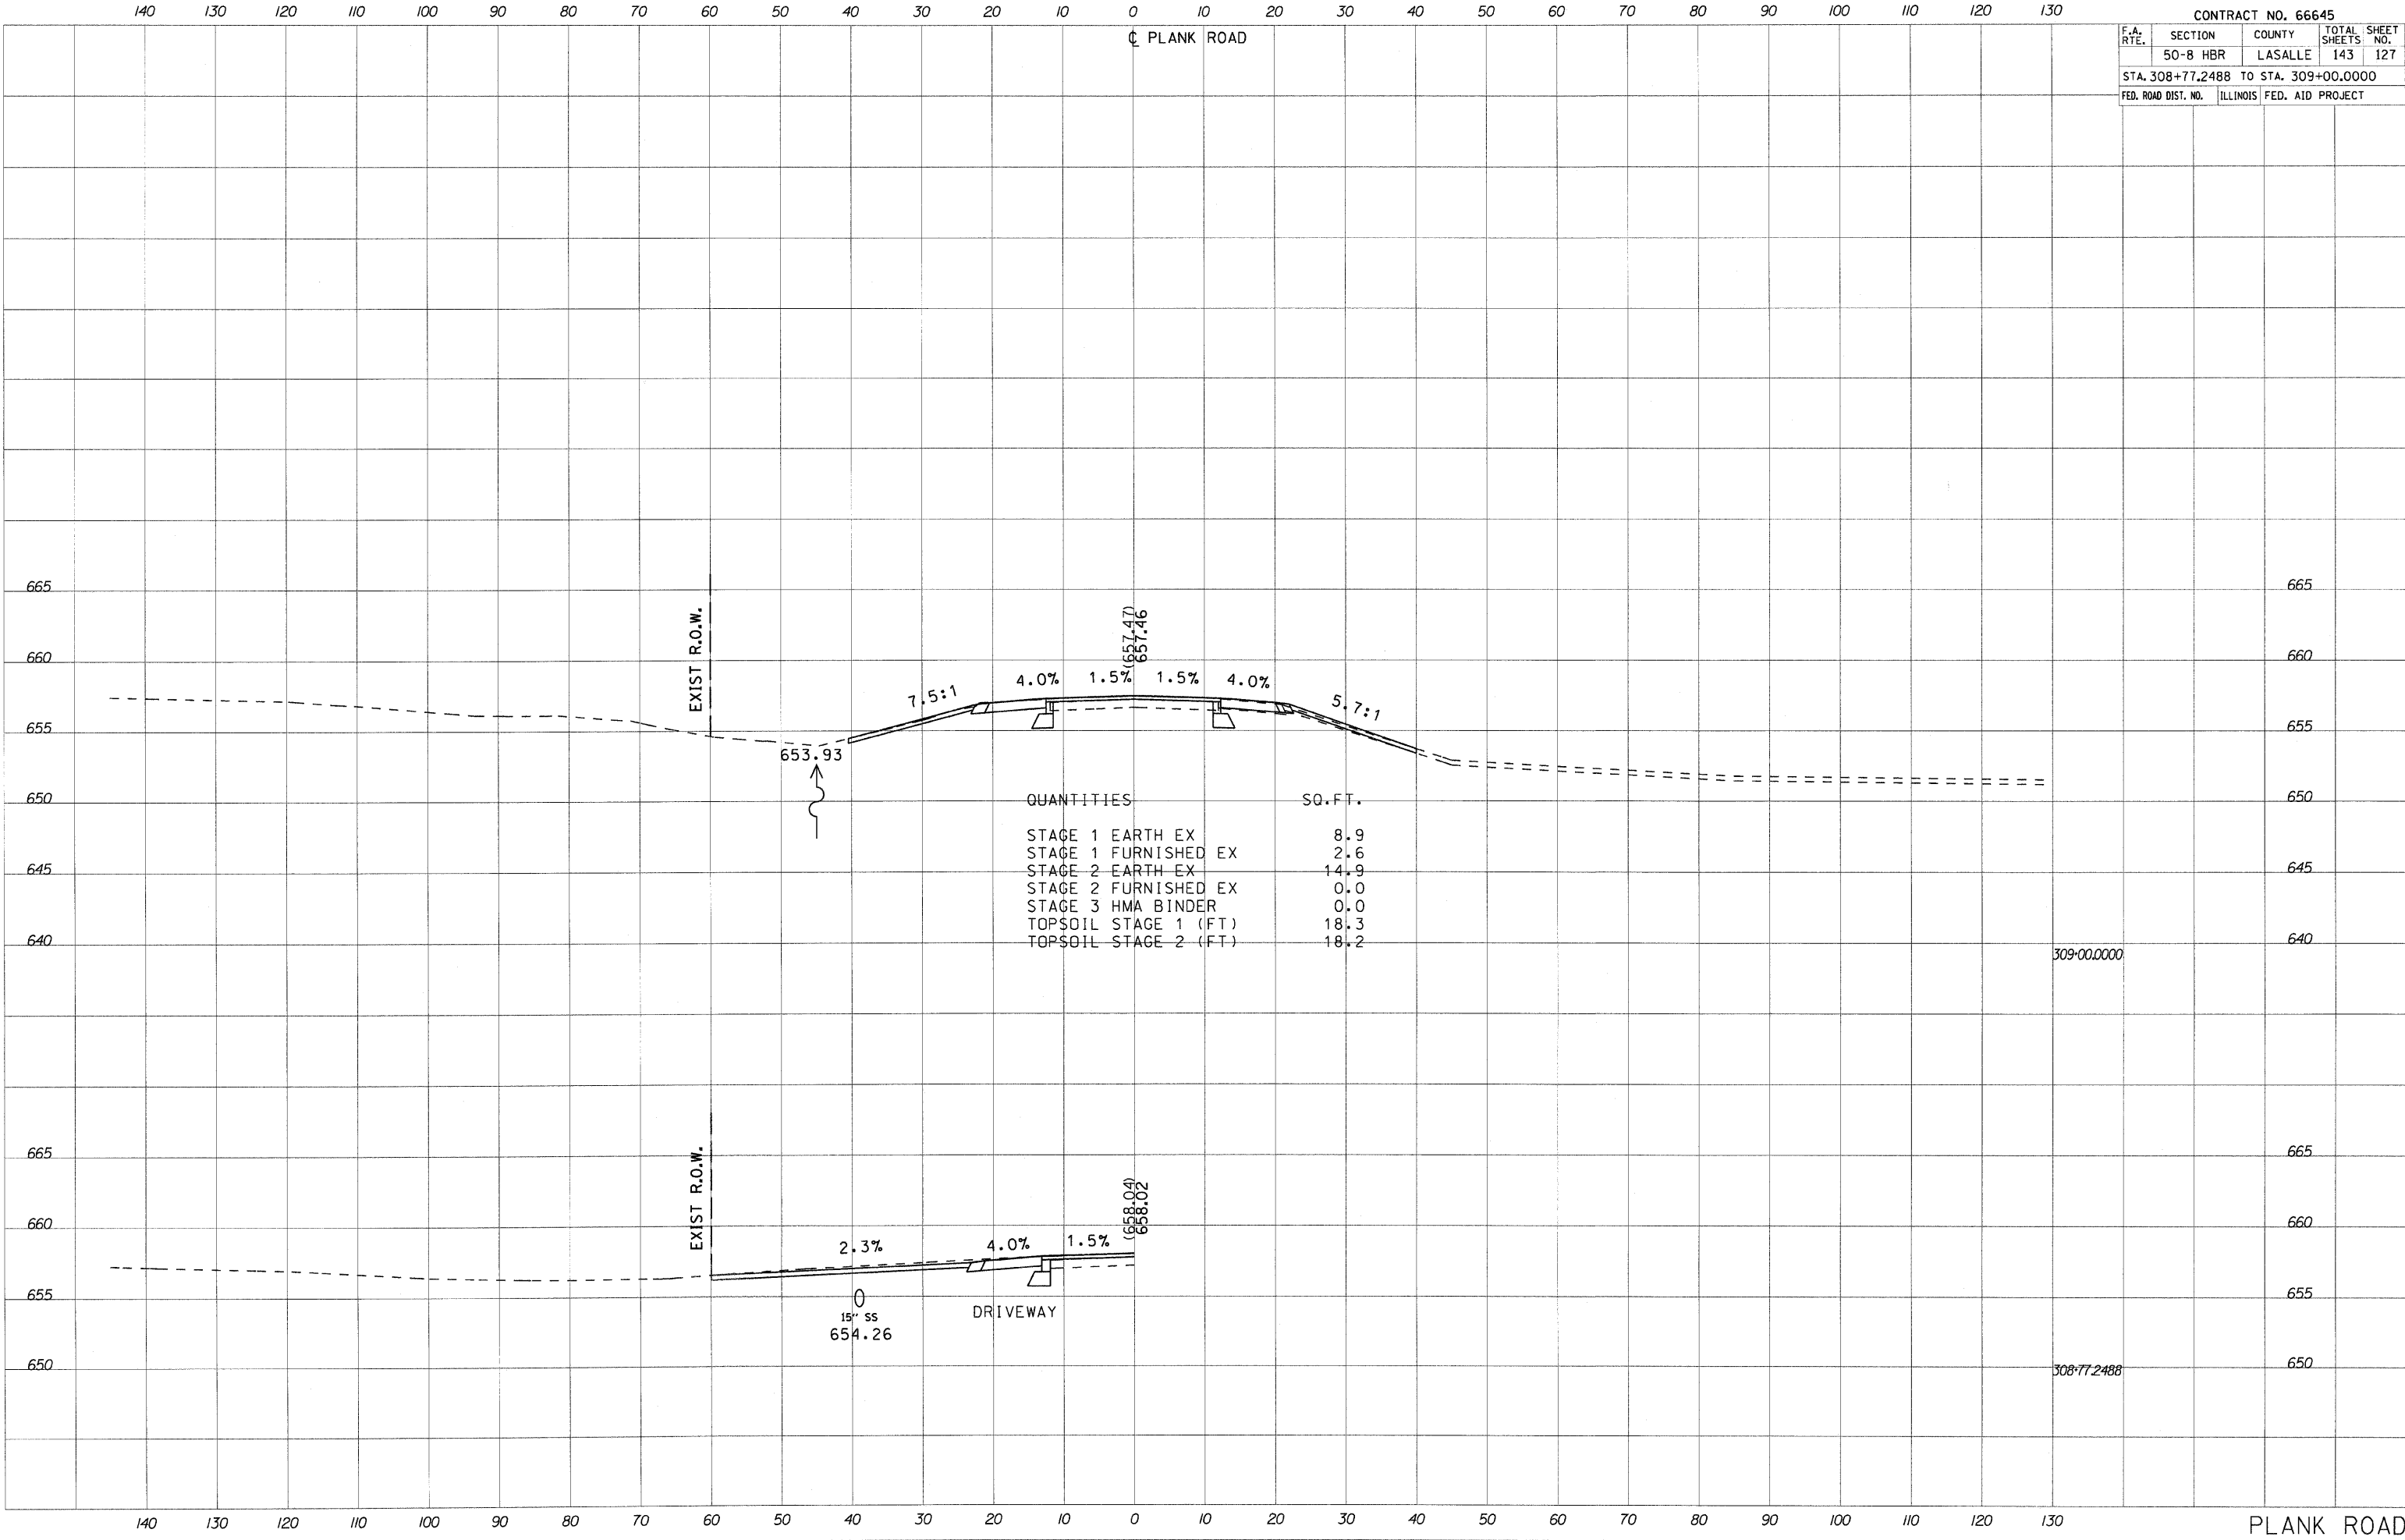

QUANTITIES	SQ. FT.
STAGE 1 EARTH EX	8.9
STAGE 1 FURNISHED EX	2.6
STAGE 2 EARTH EX	14.9
STAGE 2 FURNISHED EX	0.0
STAGE 3 HMA BINDER	0.0
TOPSOIL STAGE 1 (FT)	18.3
TOPSOIL STAGE 2 (FT)	18.2

PLANK ROAD

SCALE: HW 10:5