


NOT TO SCALE

ROUTE		SECTION	COUNTY	SHEET	
F.A.P.	109	15RS-6;(14,13,11R) RS-4;(10R)RS-7	PEORIA	TOTAL	NO.
MKD.	IL 116			65	11

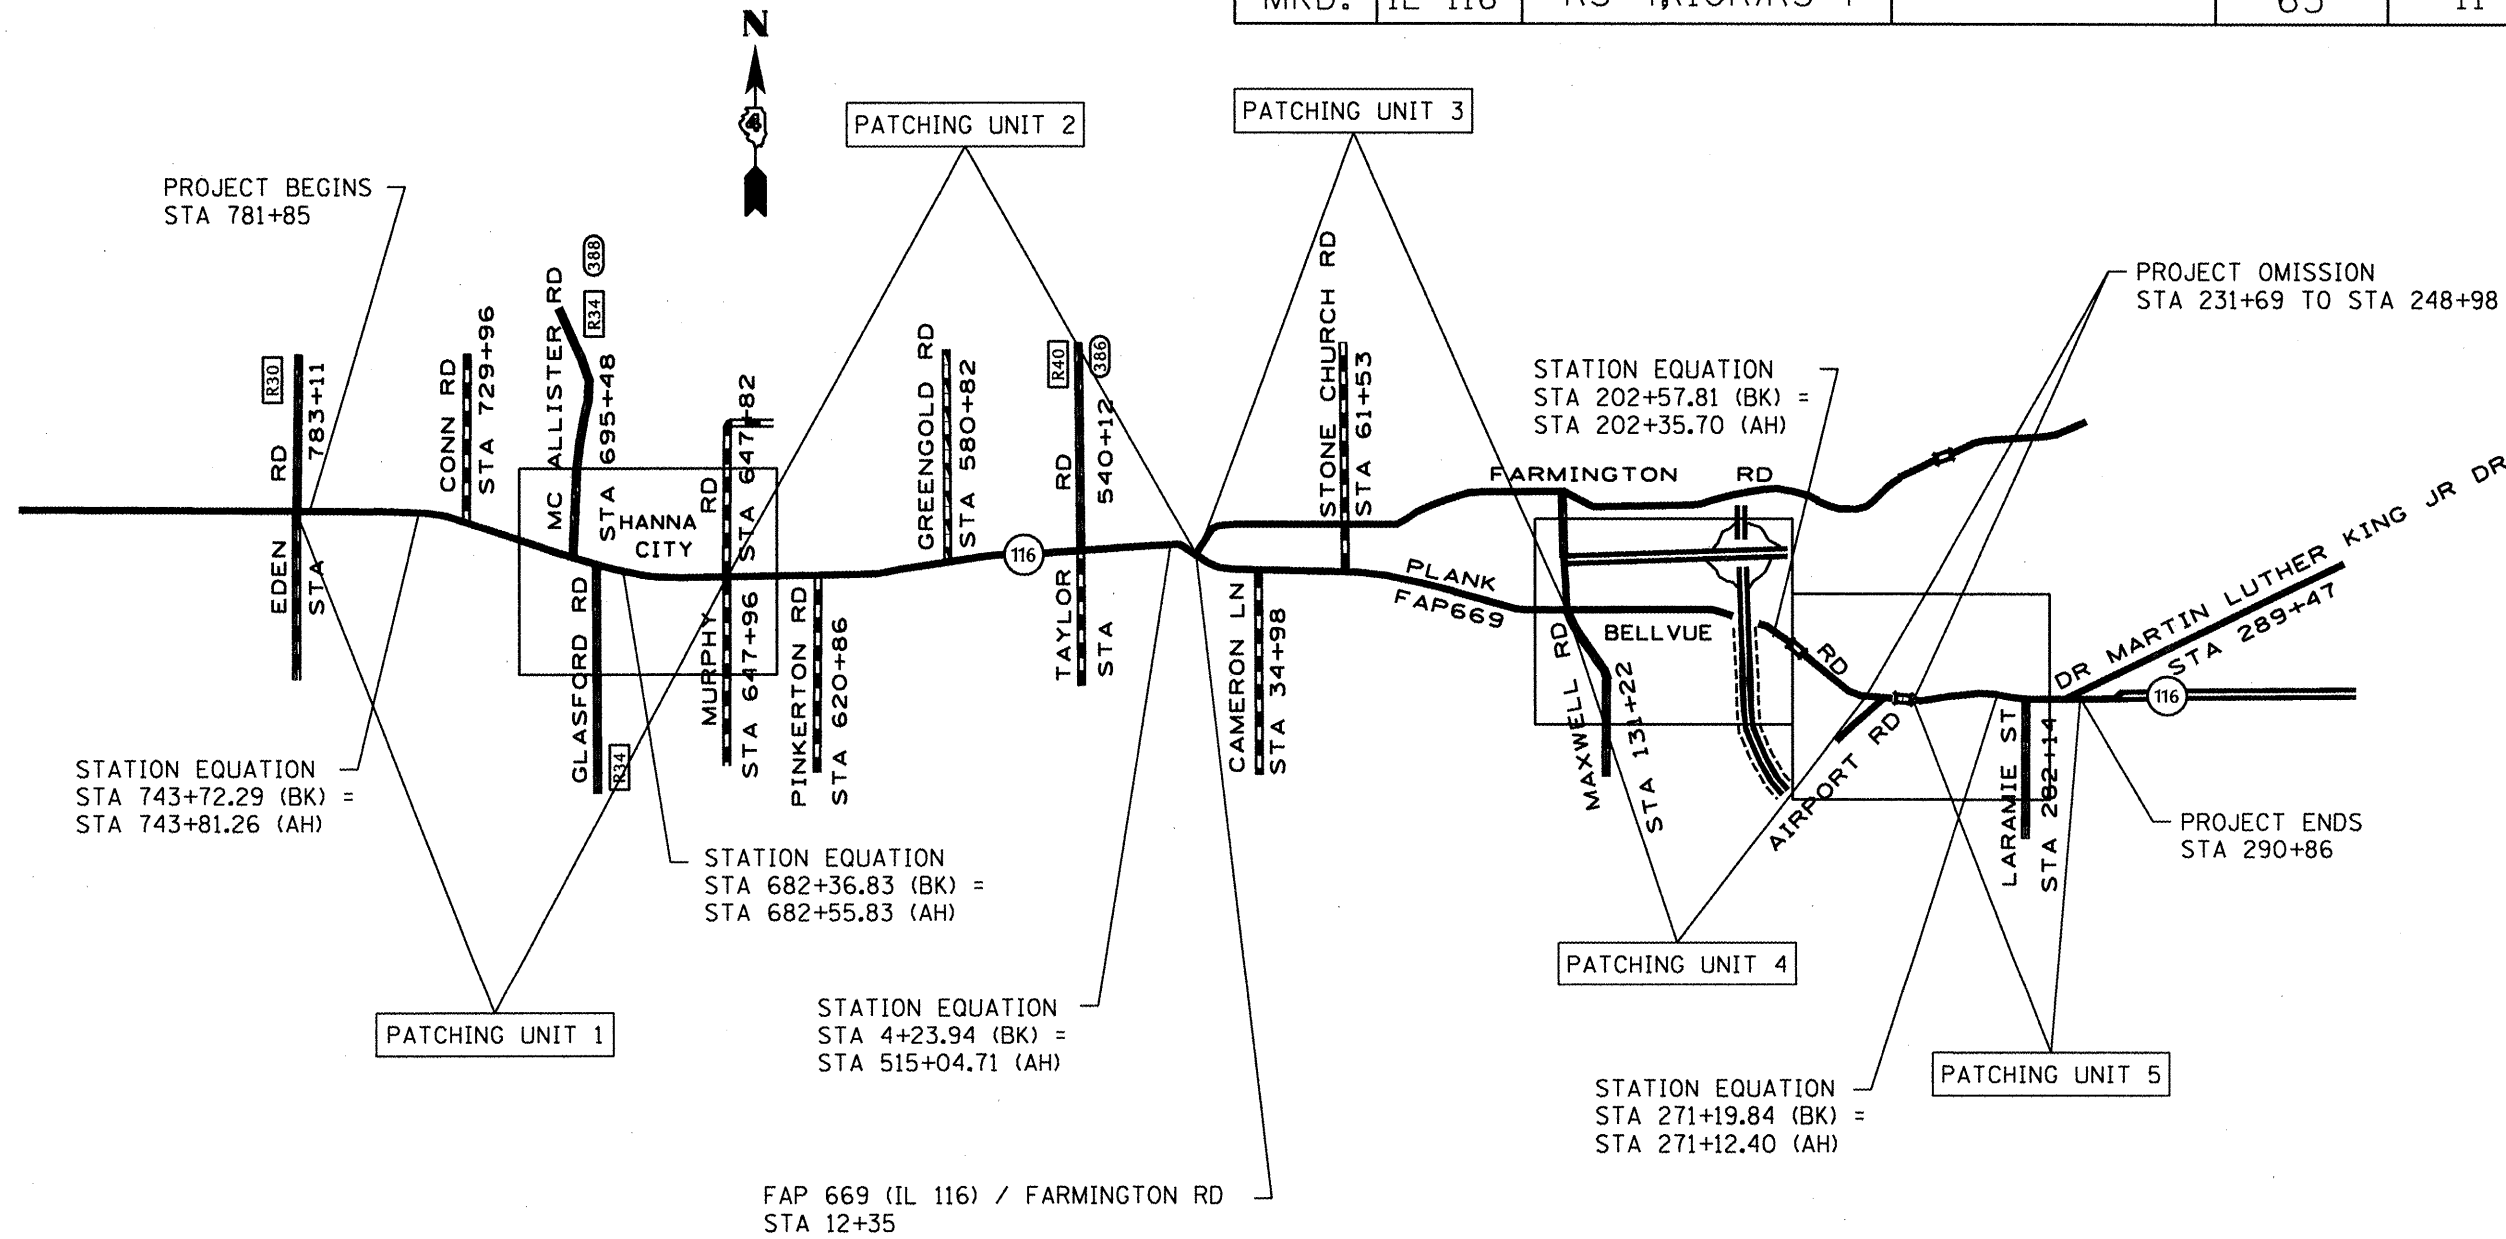

LINE DIAGRAM
IL 116