

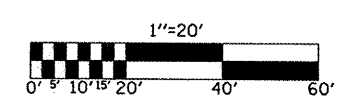
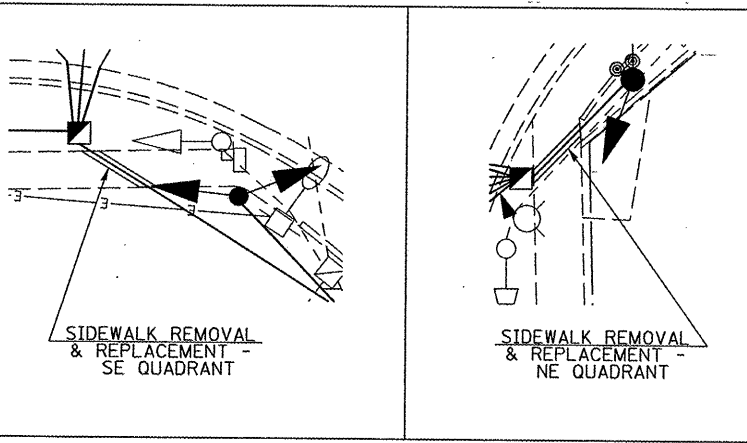


# TRAFFIC SIGNAL MODERNIZATION

## F.A.P. 708 (U.S. 51 BUSN. / GRANT ST.) & MAIN STREET

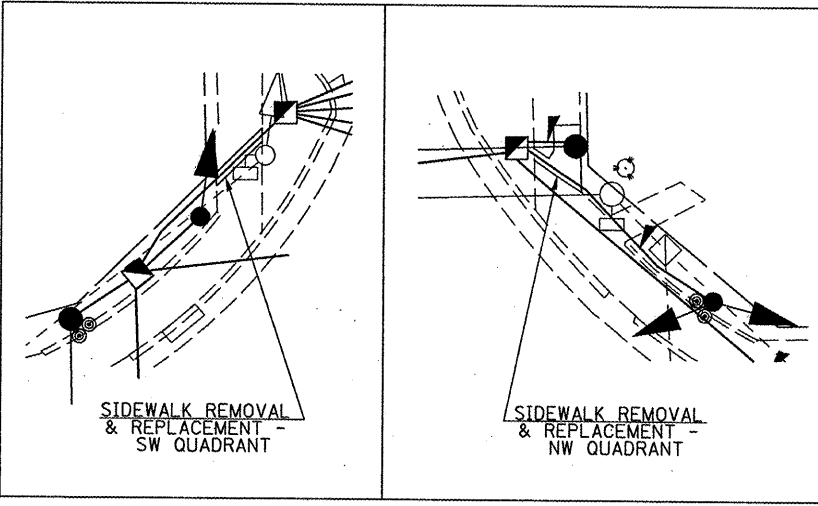

### SIGNAL LAYOUT

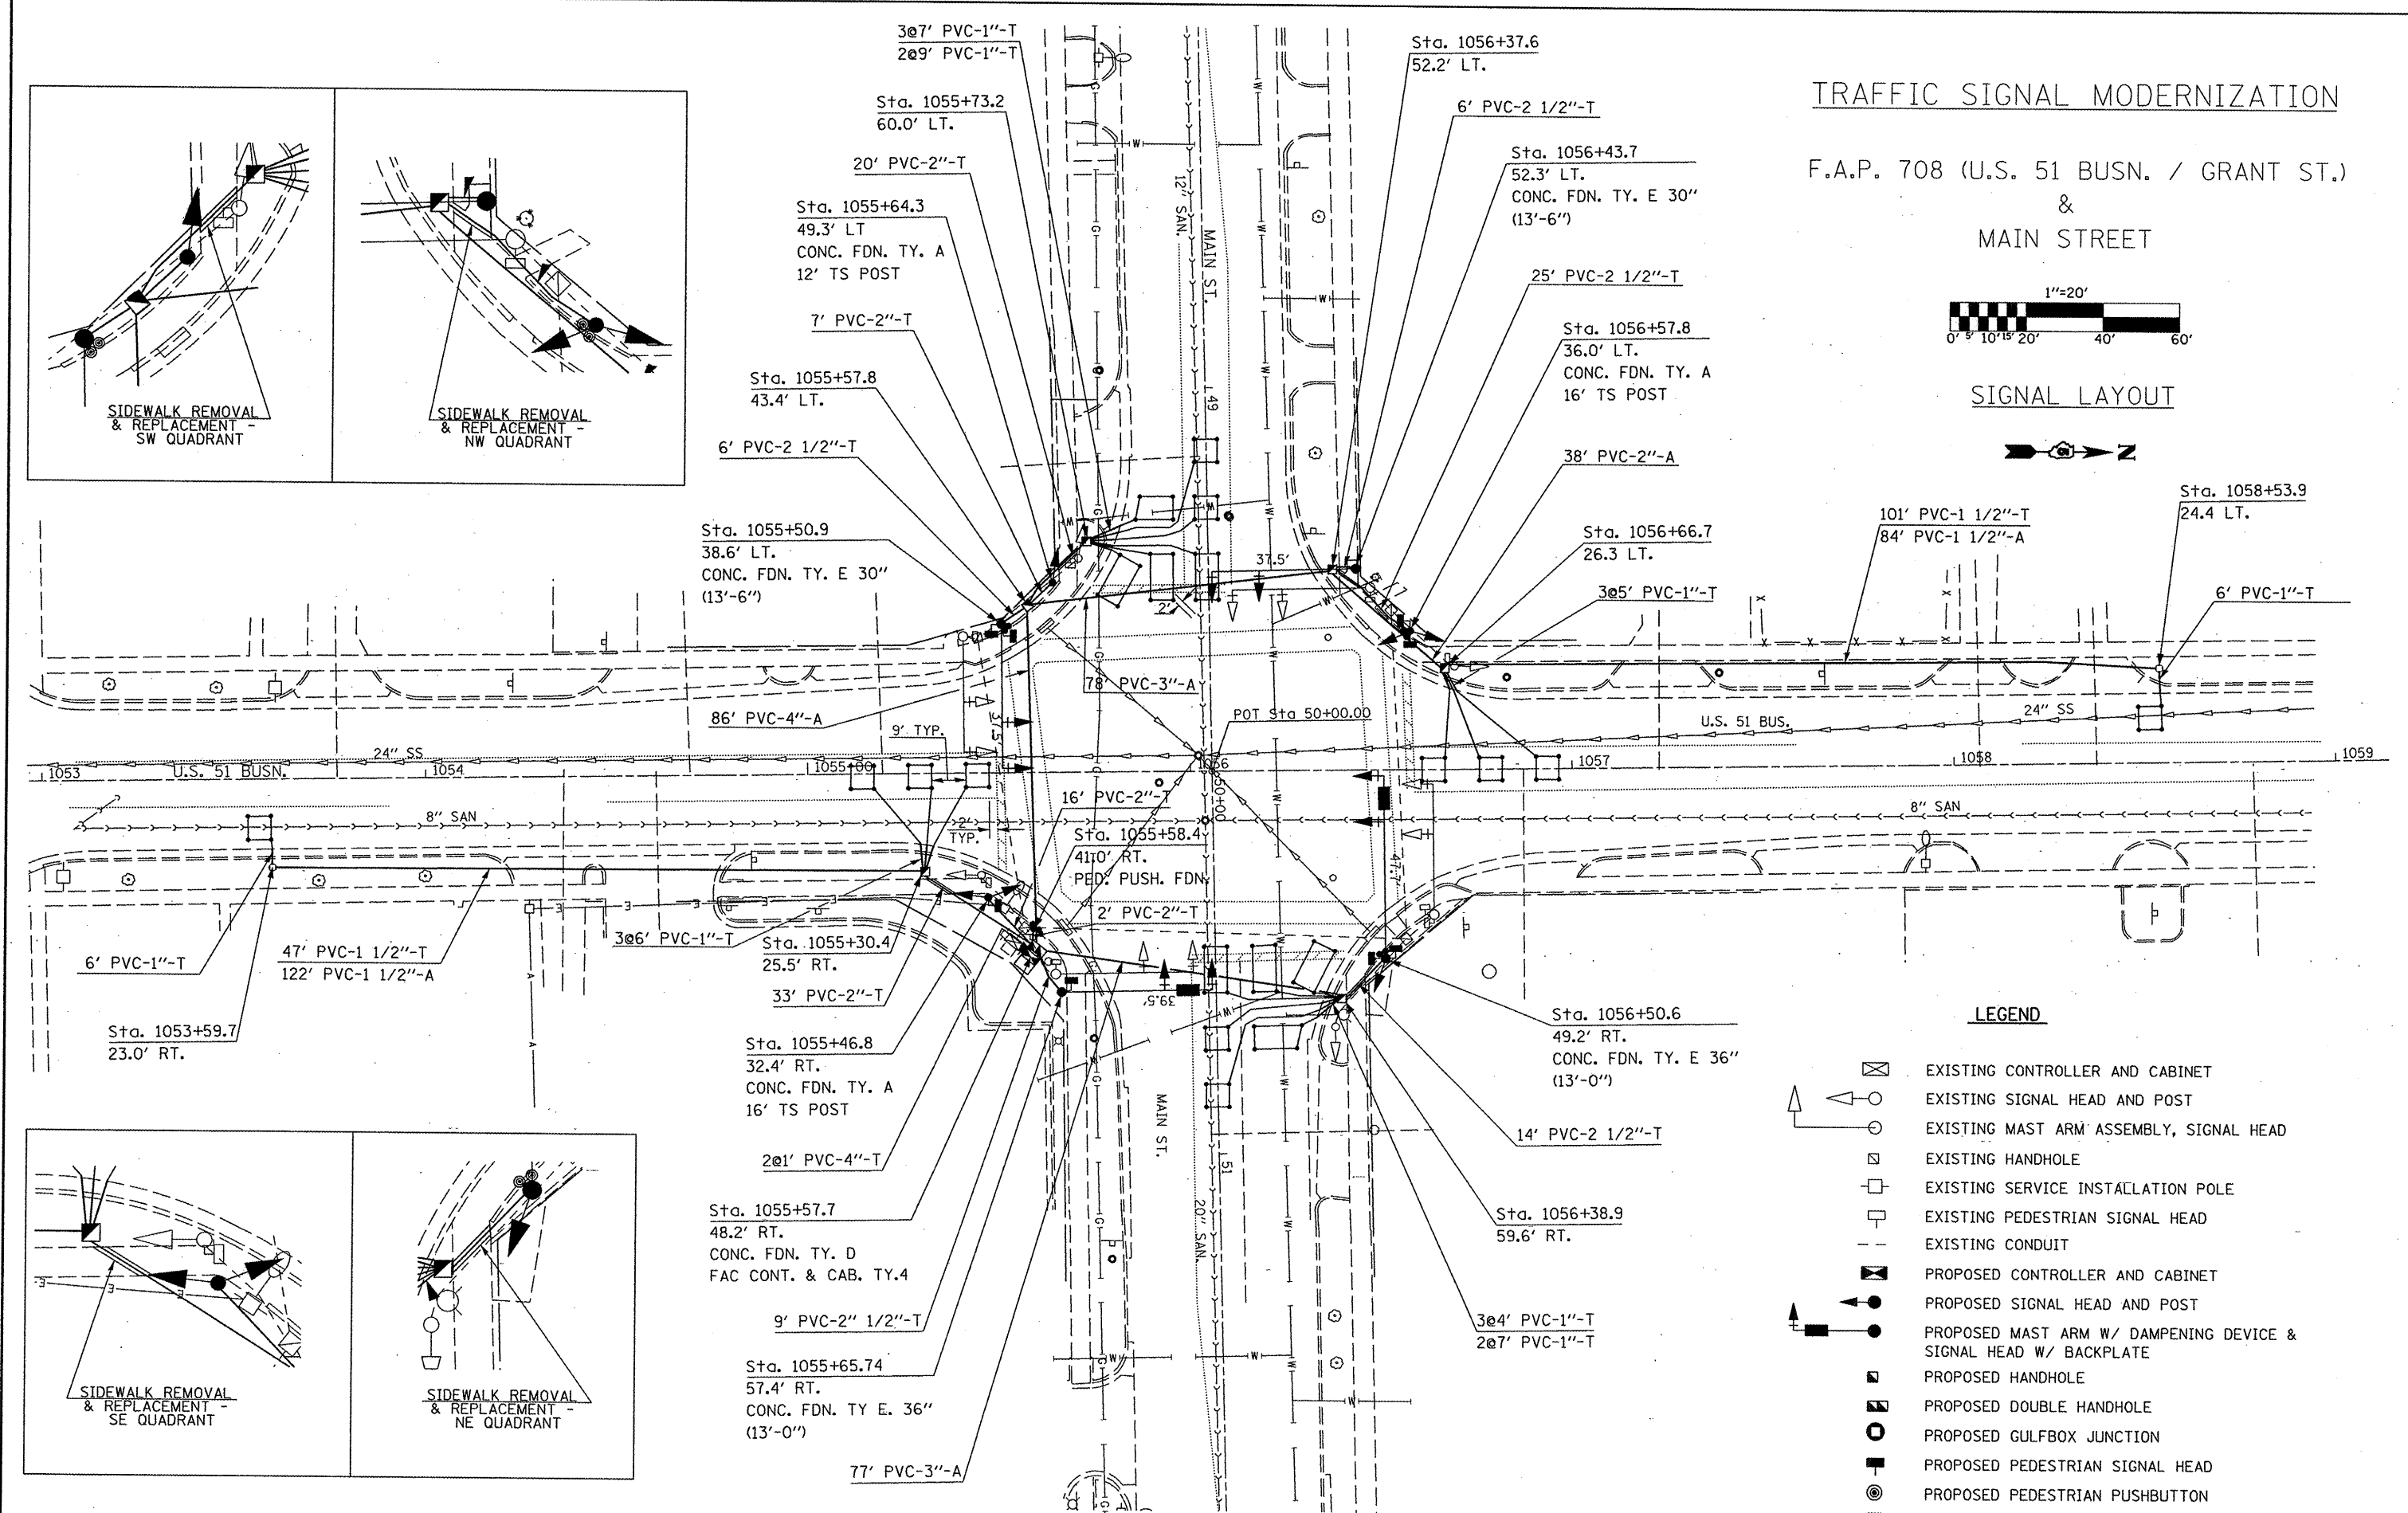

### LEGEND

- EXISTING CONTROLLER AND CABINET
- EXISTING SIGNAL HEAD AND POST
- EXISTING MAST ARM ASSEMBLY, SIGNAL HEAD
- EXISTING HANDHOLE
- EXISTING SERVICE INSTALLATION POLE
- EXISTING PEDESTRIAN SIGNAL HEAD
- EXISTING CONDUIT
- PROPOSED CONTROLLER AND CABINET
- PROPOSED SIGNAL HEAD AND POST
- PROPOSED MAST ARM W/ DAMPENING DEVICE & SIGNAL HEAD W/ BACKPLATE
- PROPOSED HANDHOLE
- PROPOSED DOUBLE HANDHOLE
- PROPOSED GULFBOX JUNCTION
- PROPOSED PEDESTRIAN SIGNAL HEAD
- PROPOSED PEDESTRIAN PUSHBUTTON
- PROPOSED SERVICE INSTALLATION

FILE NAME =	USER NAME = biggerd	DESIGNED -	REVISED -
ca:\pw_work\PW1001\BIGGSRD\d8145326\7082	sh.t.signals-flashers.dgn	DRAWN -	REVISED -
	PLOT SCALE = 48.0000 / IN.	CHECKED -	REVISED -
	PLOT DATE = 2/19/2010	DATE -	REVISED -

**STATE OF ILLINOIS**  
**DEPARTMENT OF TRANSPORTATION**

\* F.A.P. 708 & F.A.S. 171  
\*\* DEWITT & MCLEAN

SCALE: SHEET NO. OF SHEETS STA. TO STA.

F.A. RTE.	SECTION	COUNTY	TOTAL SHEETS	SHEET NO.
*	4TS & 49TS	**	12	7
CONTRACT NO. 70821				