
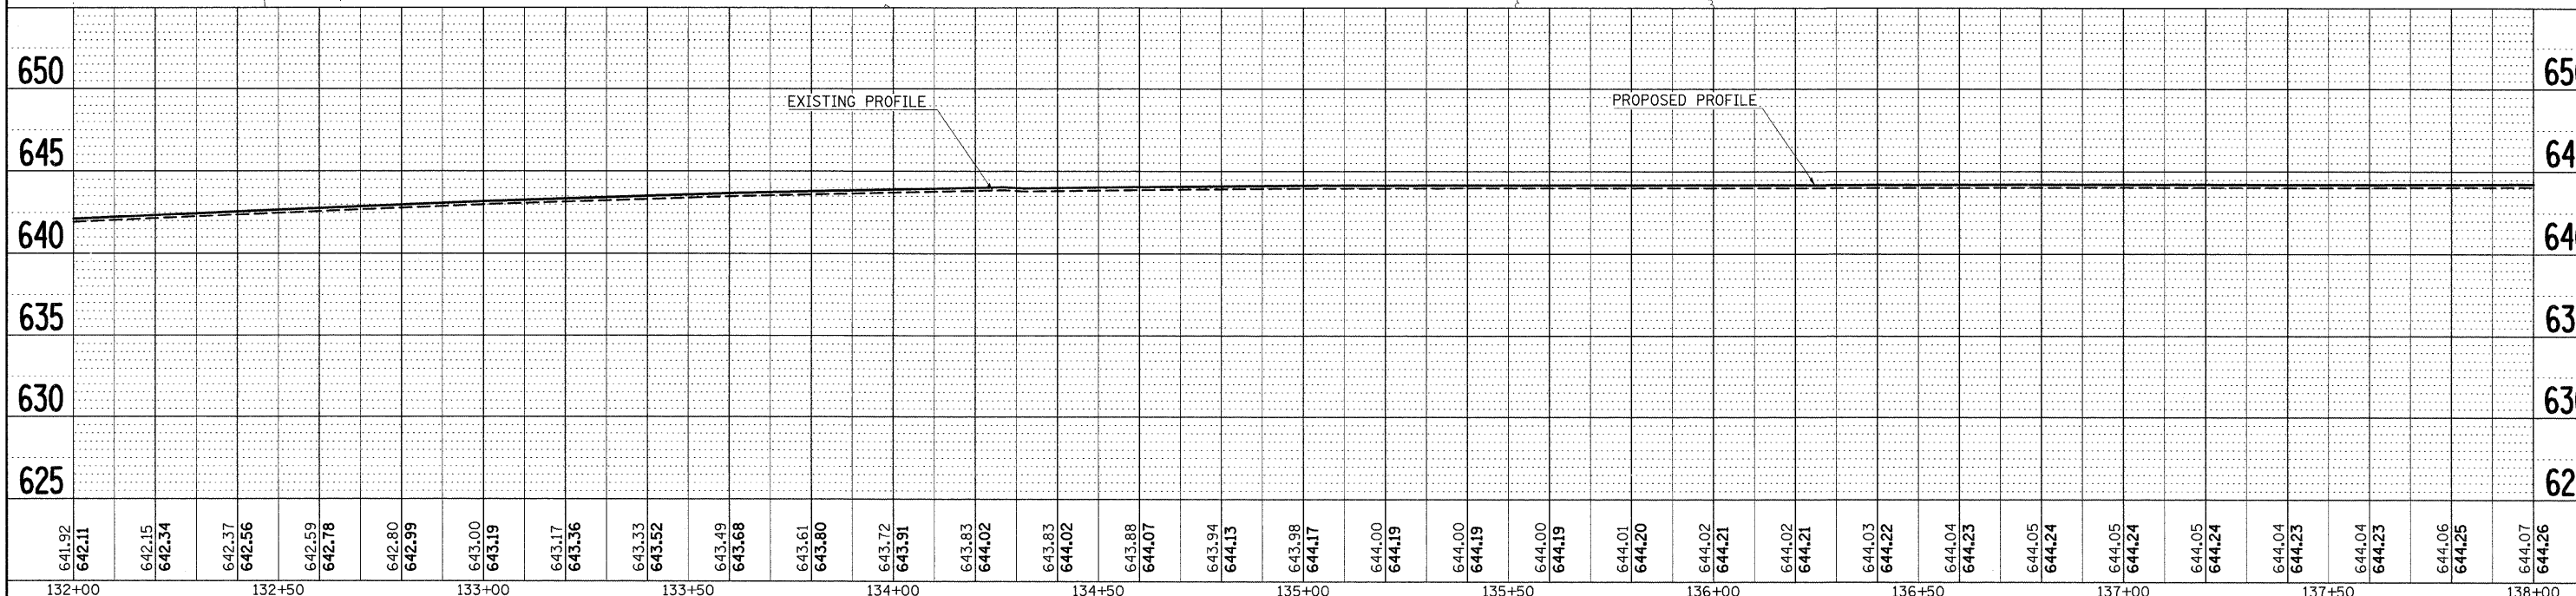


DATE	
BY	
SURVEYED	
ALIGNMENT CHECKED	
RT. OF WAY CHECKED	
NOTE BOOK NO.	
FILE NAME	

DATE	
BY	
SURVEYED	
GRADES CHECKED	
EST. NOTED	
NOTE BOOK NO.	
STRUCTURE NOTATIONS CHRG	

EXIST. CURVE C4
 PI STA. = 135+71.24
 $\Delta = 7^\circ 49' 10''$ (RT)
 $D = 1^\circ 23' 51''$
 $R = 4,100.00'$
 $T = 280.21'$
 $L = 559.56'$
 $E = 9.56'$
 $e =$
 $T.R. =$
 $S.E. RUN =$
 P.C. STA. = 132+91.03
 P.T. STA. = 138+50.58

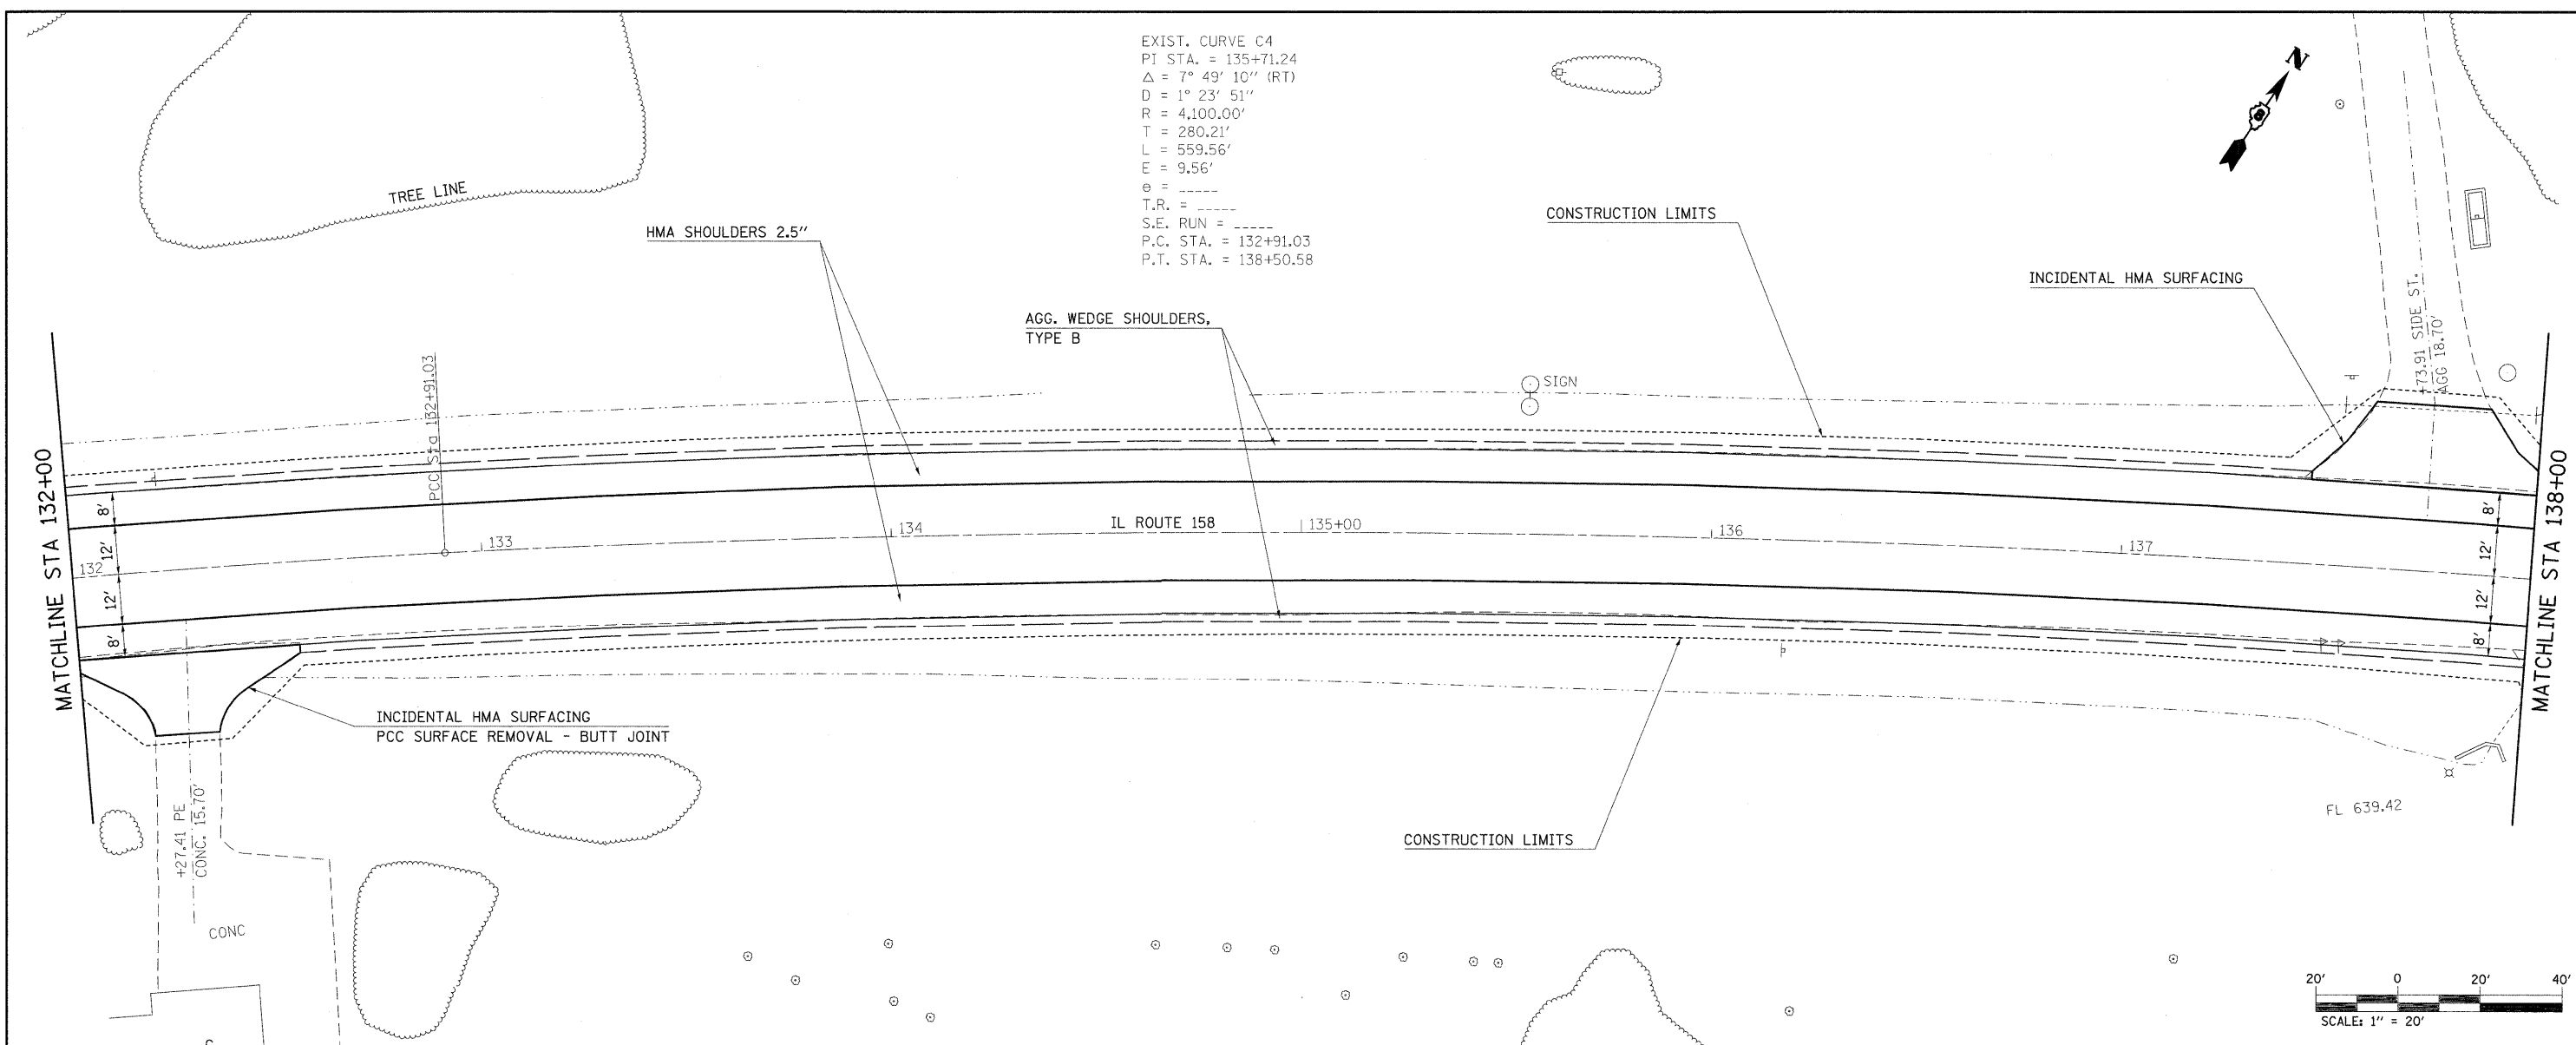

641.92	642.11	642.15	642.34	642.37	642.56	642.59	642.78	642.80	642.99	643.00	643.19	643.17	643.36	643.33	643.52	643.49	643.68	643.61	643.80	643.72	643.91	643.83	644.02	643.88	644.07	643.94	644.13	643.98	644.17	644.00	644.19	644.00	644.19	644.01	644.20	644.02	644.21	644.02	644.21	644.03	644.22	644.04	644.23	644.05	644.24	644.05	644.24	644.04	644.23	644.06	644.25	644.07	644.26
132+00	132+50	133+00	133+50	134+00	134+50	135+00	135+50	136+00	136+50	137+00	137+50	138+00	