


DATE	
BY	
FINAL SURVEY	
SURVEY	
NOTED	
NOTE BOOK	
NO.	
AREAS CHECKED	

DATE	
BY	
ORIGINAL SURVEY	
SURVEY	
NOTED	
NOTE BOOK	
NO.	
AREAS CHECKED	

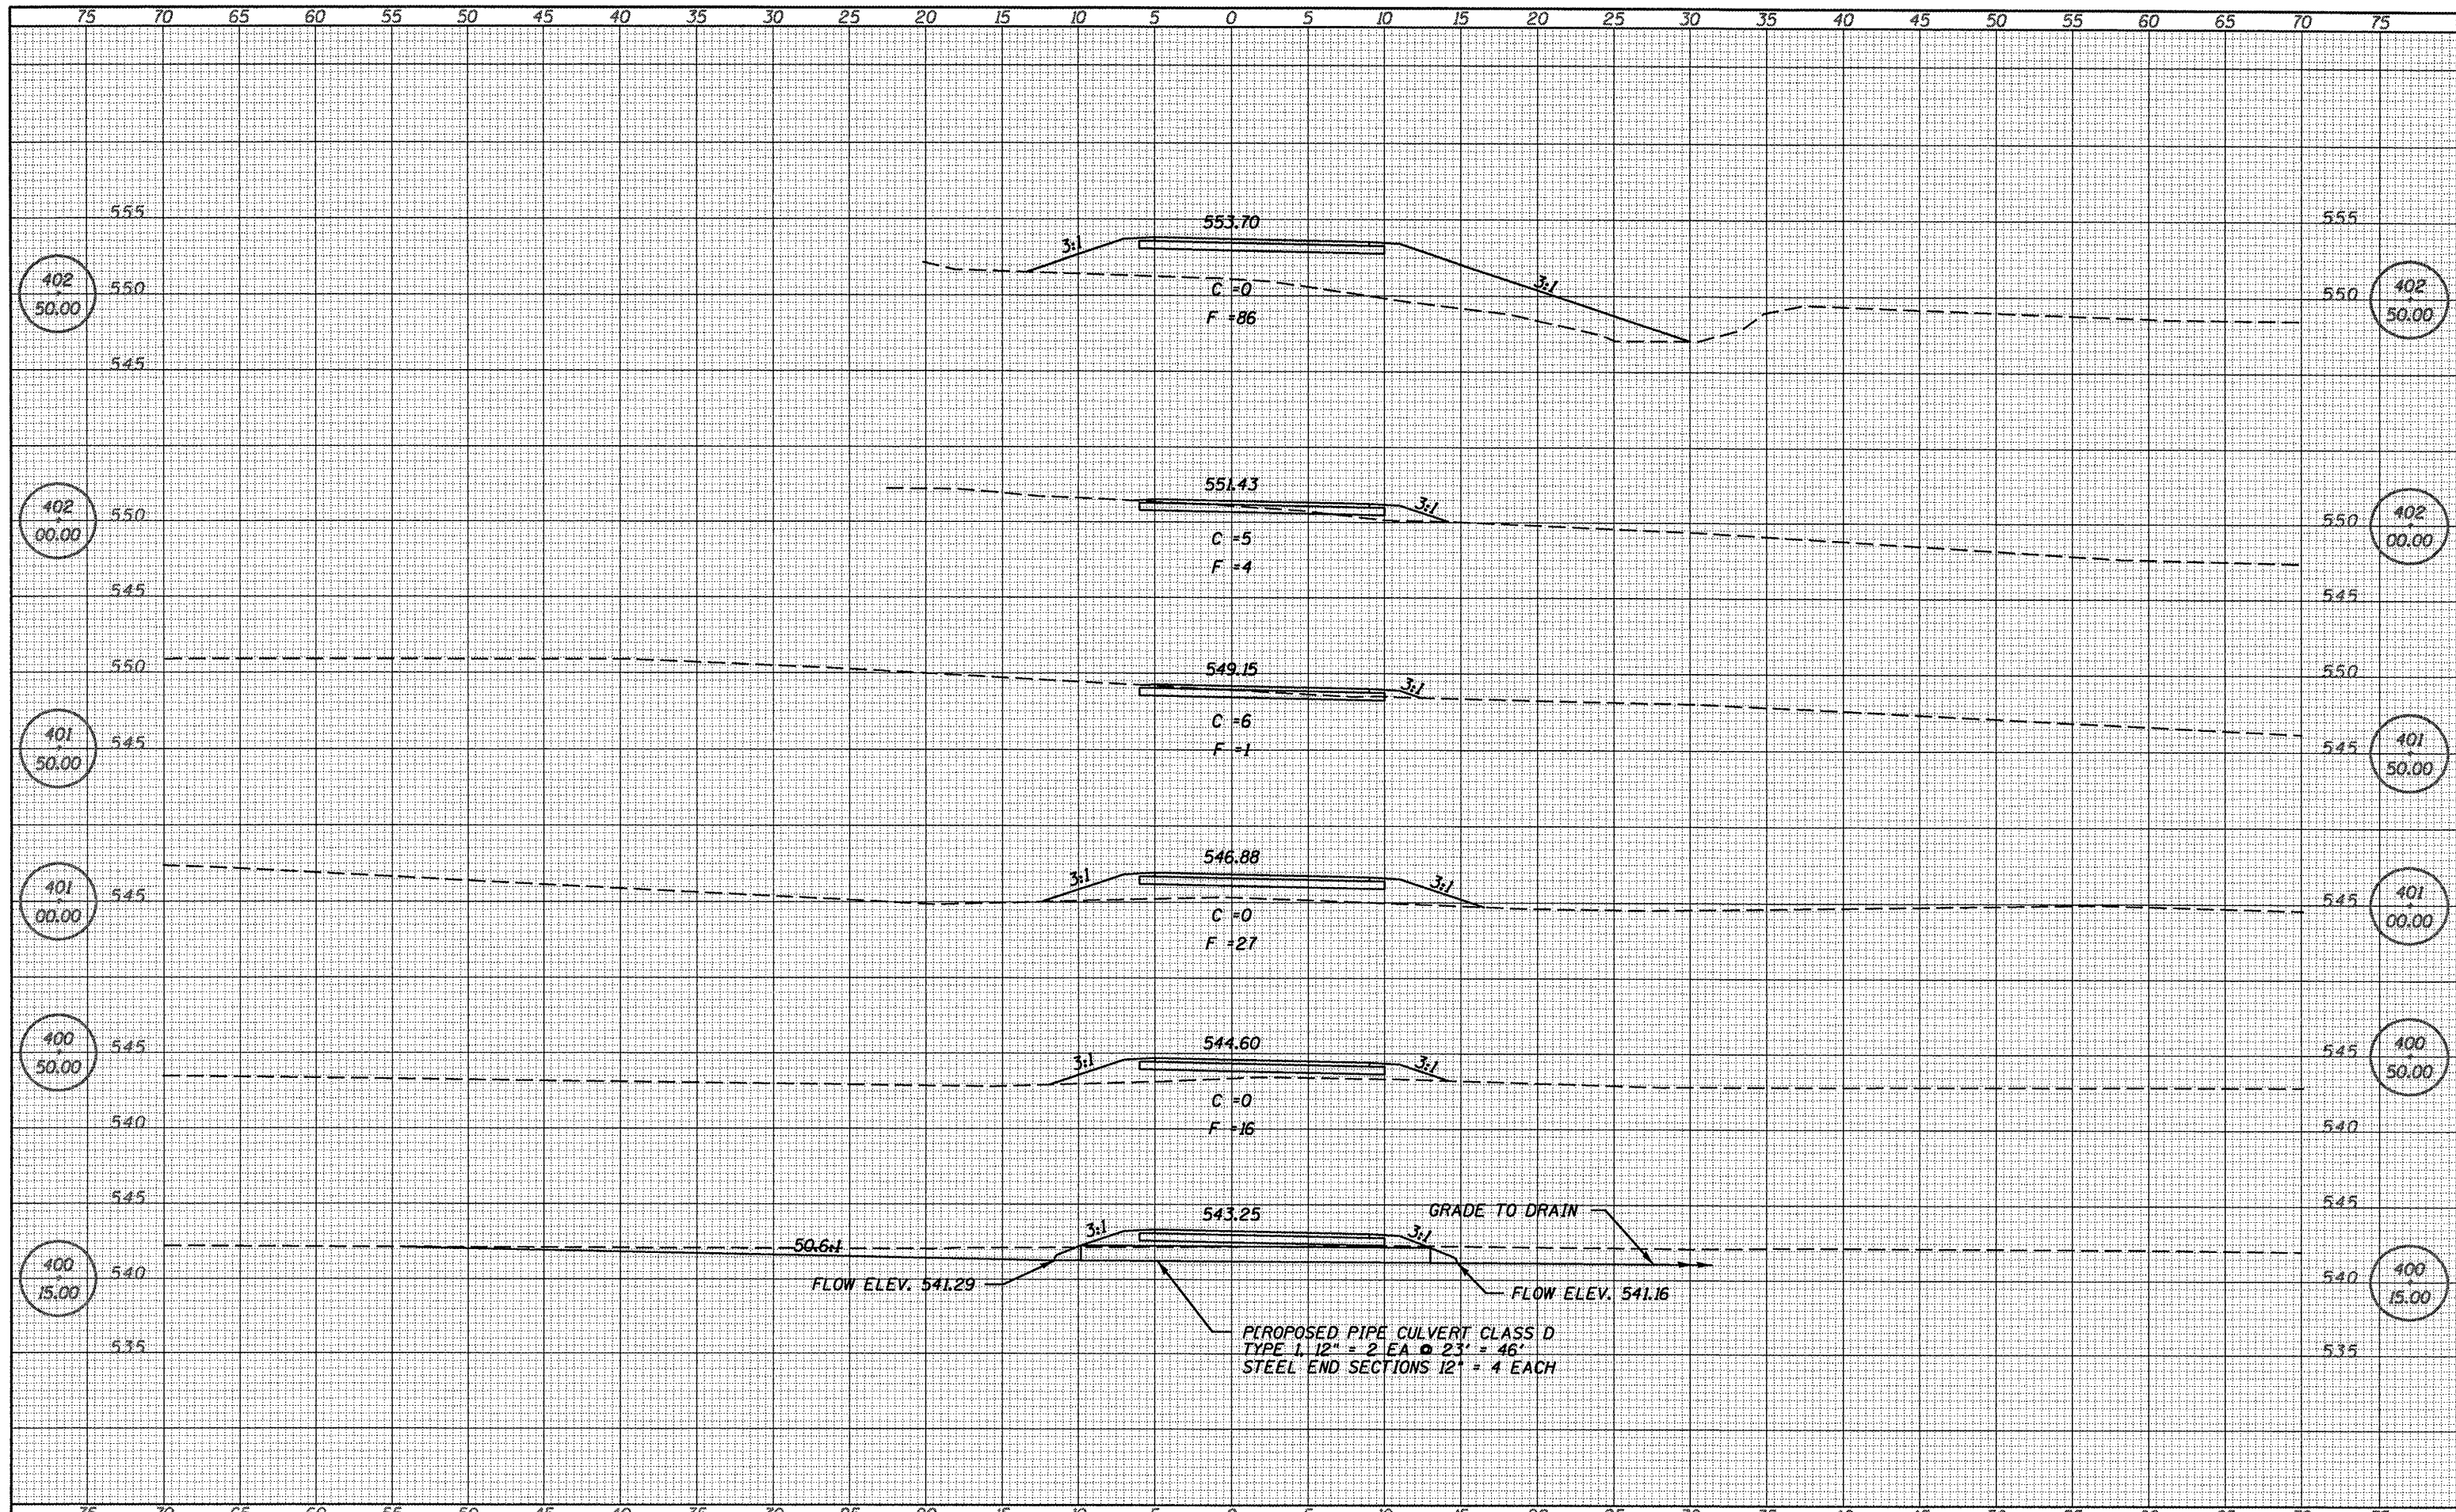

FILE NAME = 84898-shr-sxs-corrn2.DGN	USER NAME = default	DESIGNED - L.F.S.	REVISED -	HAMPTON, LENZINI & RENWICK, INC. CIVIL & STRUCTURAL ENGINEERS LAND SURVEYORS SCALE: SHEET NO. OF SHEETS STA. 400+15.00 TO STA. 402+50.00	SECTION 05-00173-00-BT	COUNTY SANGAMON	TOTAL SHEETS 123	SHEET NO. 172
	PLOT SCALE = 10.0000' / IN.	DRAWN - TWK	REVISED -		CONTRACT NO.			
	PLOT DATE = 6/4/2009	CHECKED - S.W.M.	REVISED -					
		DATE - 03/03/09	REVISED -					

93522