


FINAL SURVEY	BY	DATE
SURVEYED		
PLOTTED		
NOTE BOOK		
AREAS		
AREAS CHECKED		

ORIGINAL SURVEY	BY	DATE
SURVEYED		
PLOTTED		
NOTE BOOK		
AREAS		
AREAS CHECKED		

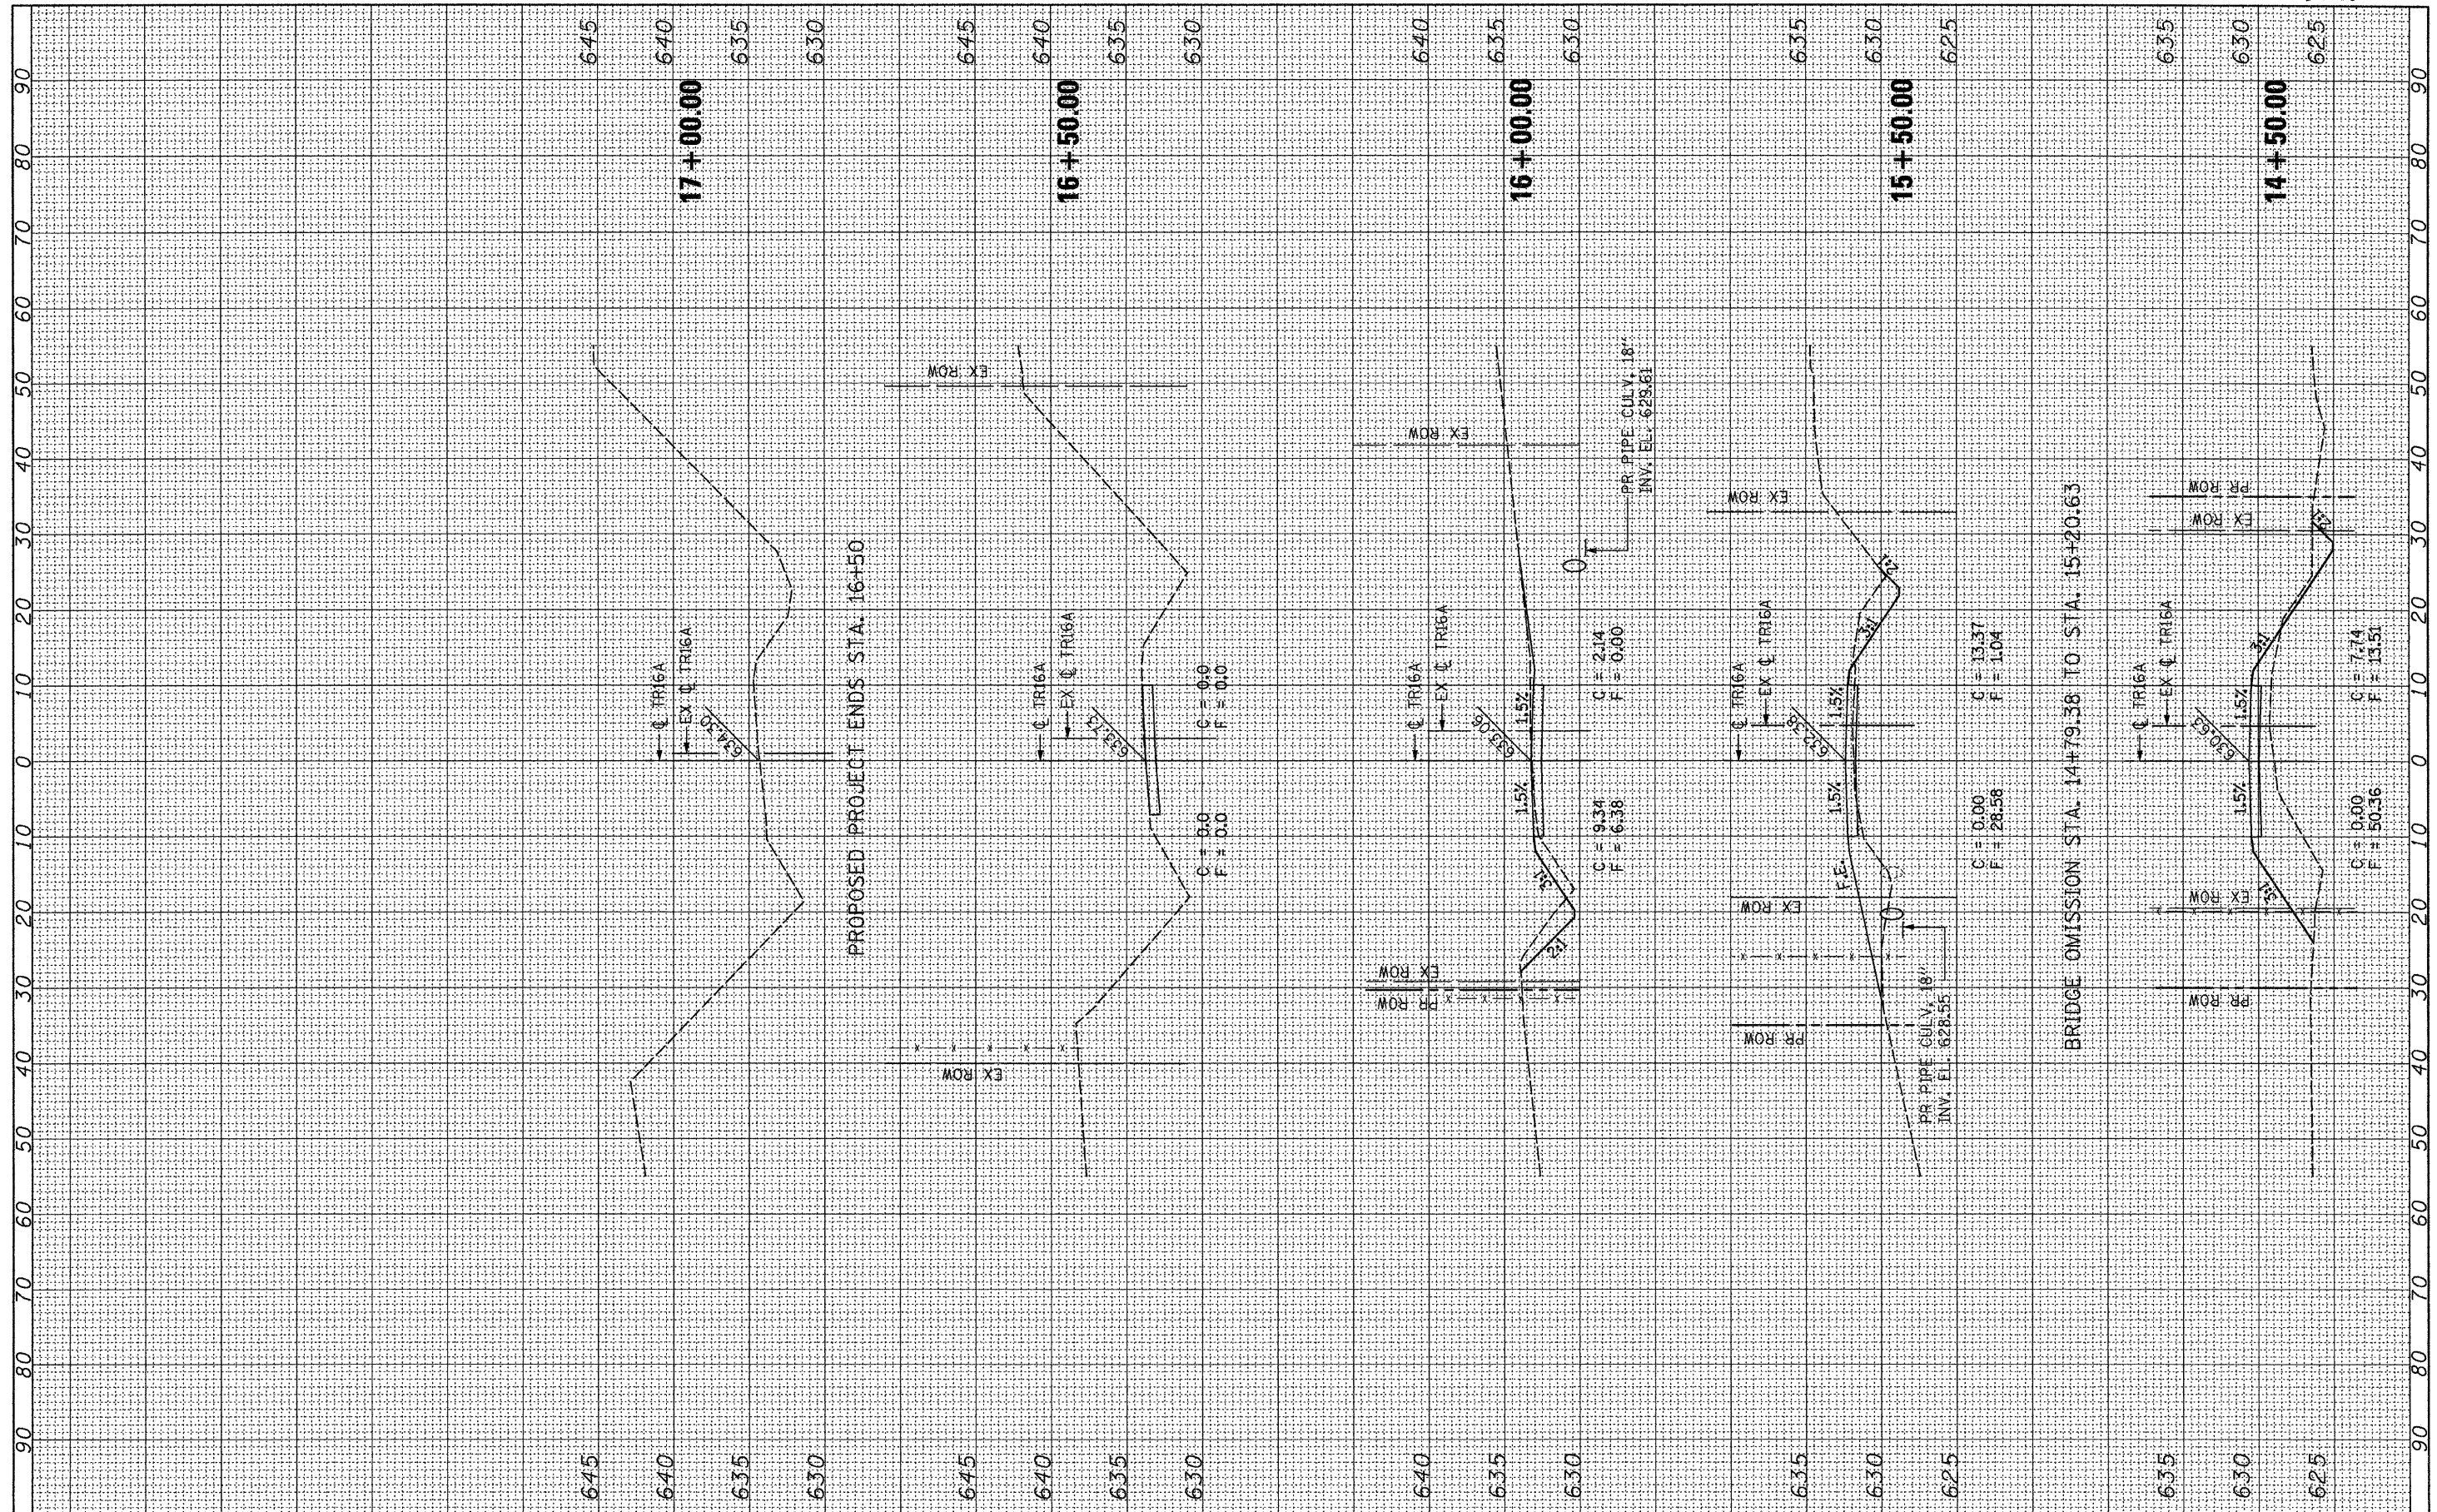

FILE NAME = ...\\0153056-001-XS-SHT.dgn

USER NAME = _USER_

DESIGNED *RH*

DRAWN *LP*

CHECKED *MJS*

DATE *2/15/2010*

REVISED -

REVISED -

REVISED -

REVISED -

NORTH OKAW TOWNSHIP

COLES COUNTY

STATE OF ILLINOIS

CROSS SECTIONS

TR16A OVER UNNAMED TRIBUTARY TO KASKASKIA RIVER

SCALE: SHEET NO. OF SHEETS STA. 14+50 TO STA. 17+00

RTE.	SECTION	COUNTY	TOTAL SHEETS	SHEET NO.
TR16A	07-09123-00-BR	COLES	11	11
FED. ROAD DIST. NO. 7 ILLINOIS FED. AID PROJECT			CONTRACT NO. 95624	