


DATE _____ BY _____
 SURVEYED _____ PLOTTED _____
 NOTE BOOK _____ DATE _____
 NO. _____ AREAS CHECKED _____

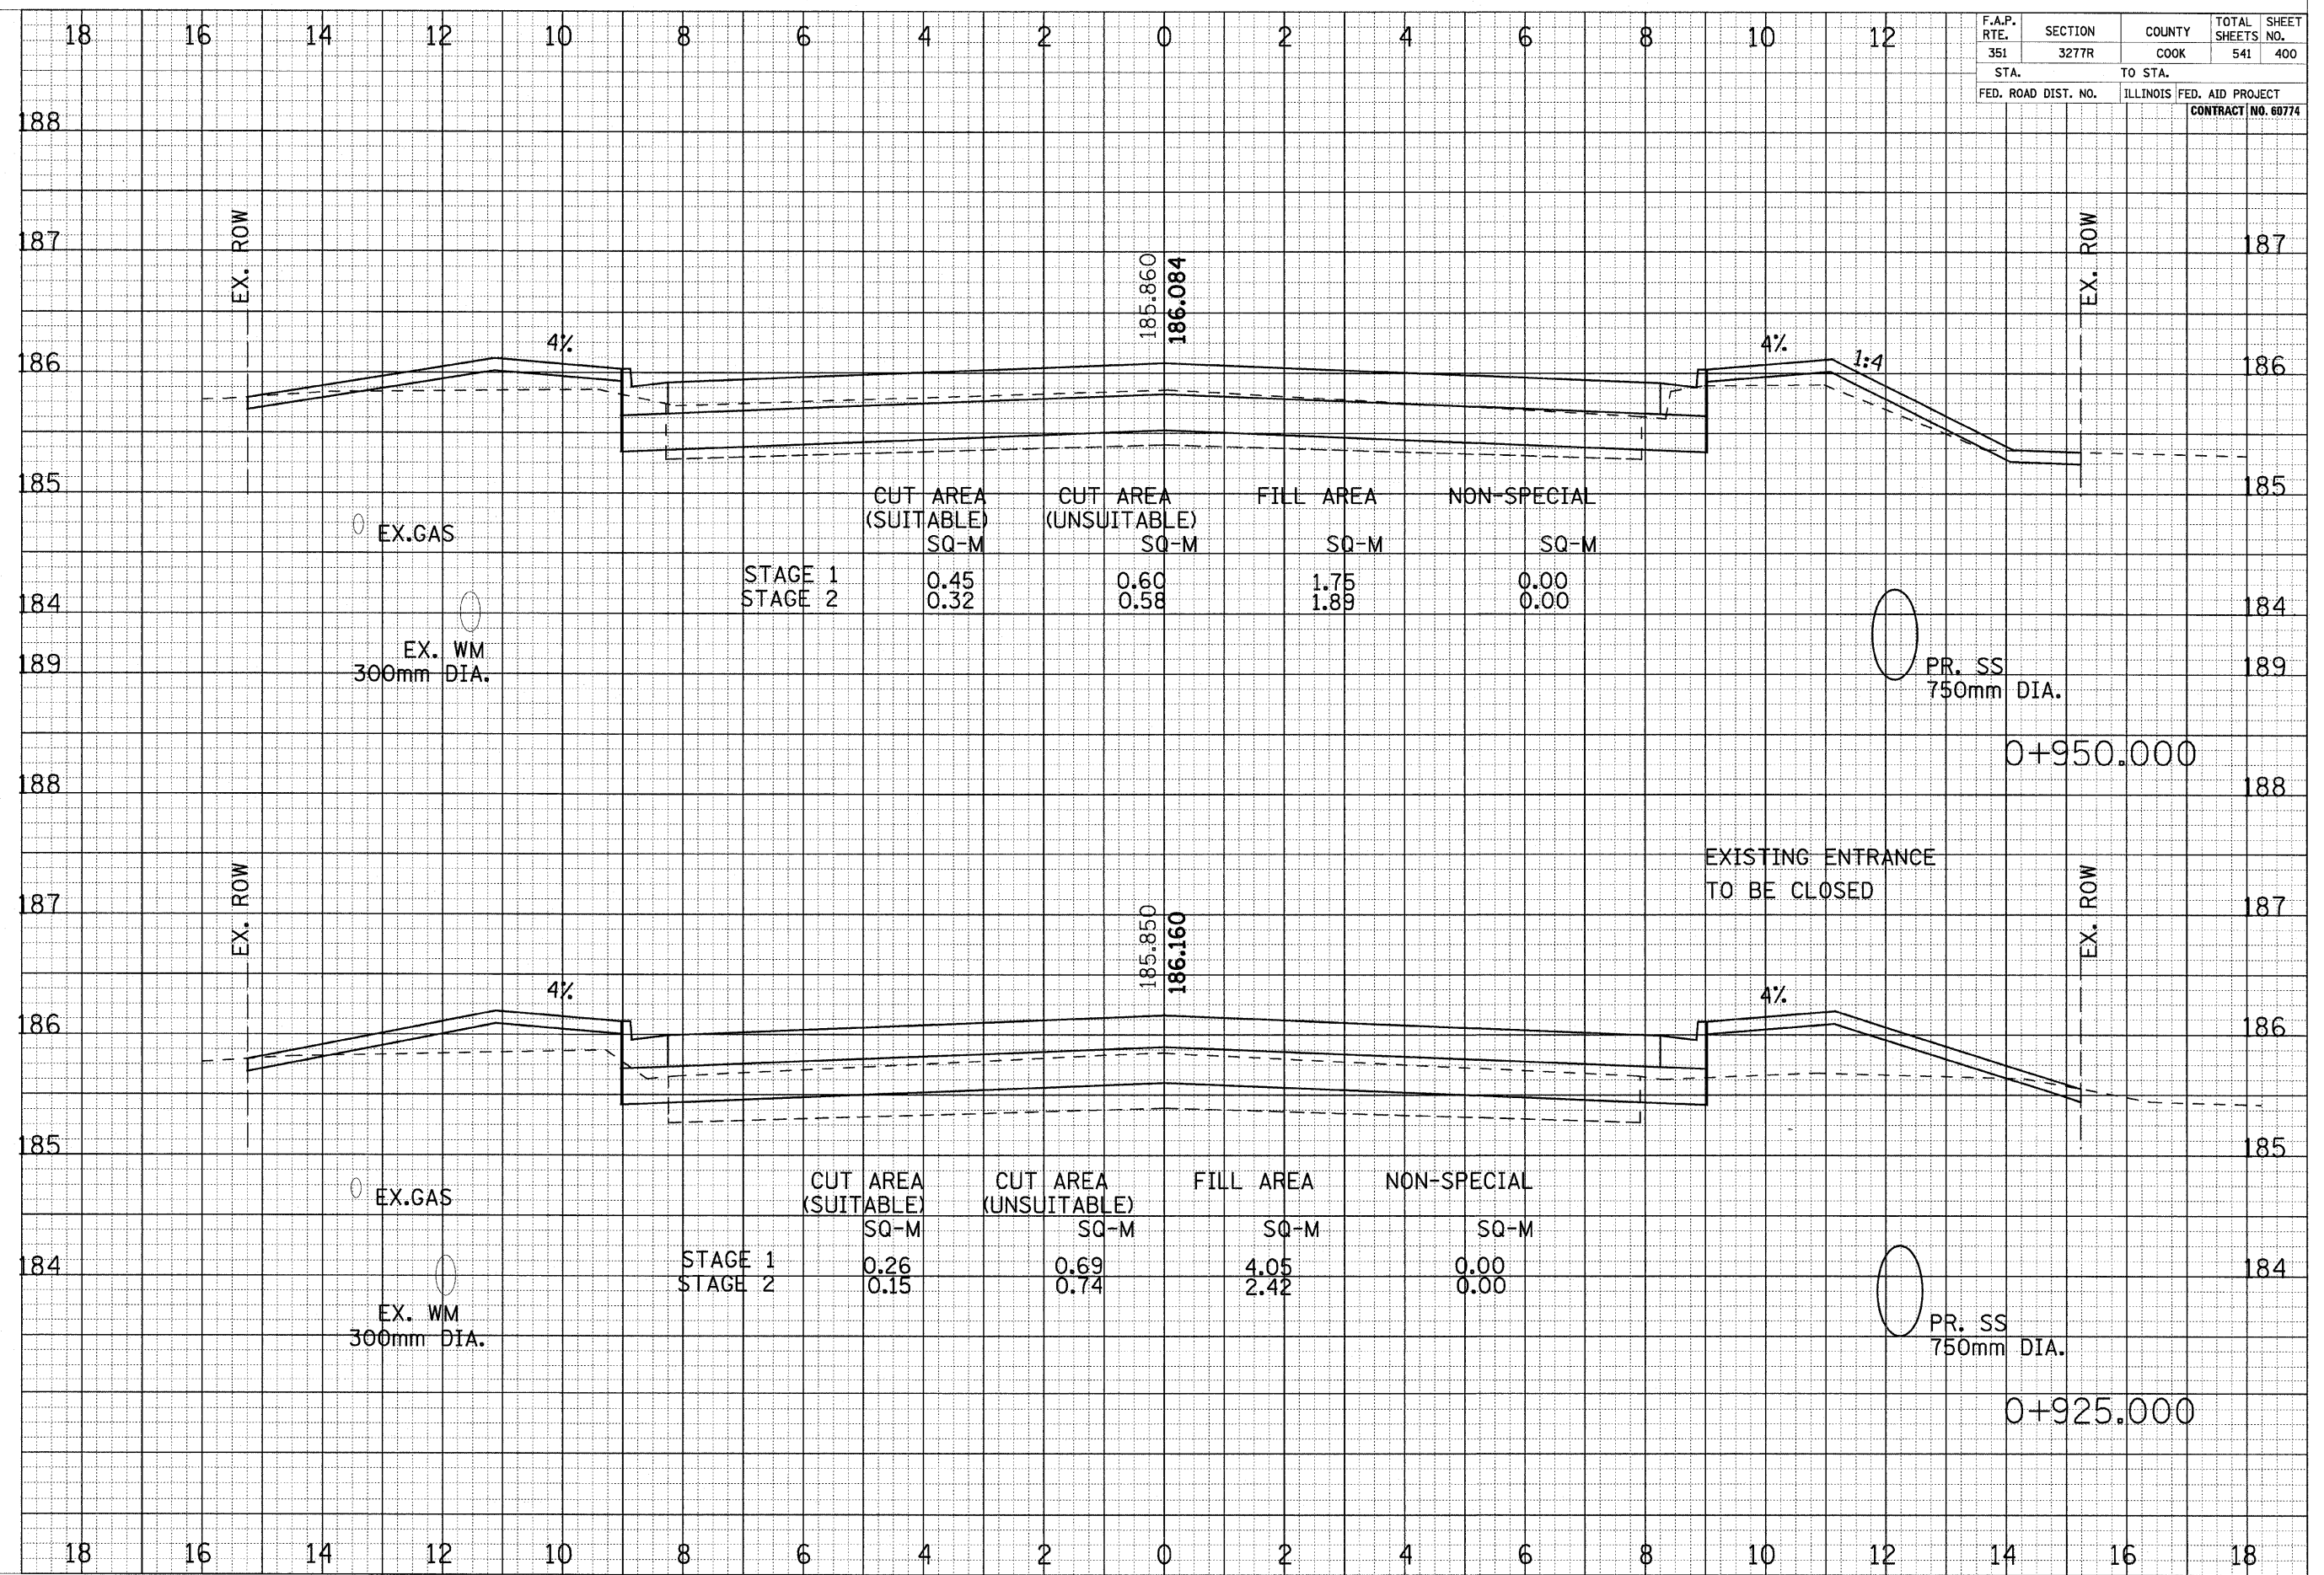

DATE _____ BY _____
 SURVEYED _____ PLOTTED _____
 NOTE BOOK _____ DATE _____
 NO. _____ AREAS CHECKED _____

	CUT AREA (SUITABLE) SQ-M	CUT AREA (UNSUITABLE) SQ-M	FILL AREA SQ-M	NON-SPECIAL SQ-M
STAGE 1	0.45	0.60	1.75	0.00
STAGE 2	0.32	0.58	1.89	0.00

	CUT AREA (SUITABLE) SQ-M	CUT AREA (UNSUITABLE) SQ-M	FILL AREA SQ-M	NON-SPECIAL SQ-M
STAGE 1	0.26	0.69	4.05	0.00
STAGE 2	0.15	0.74	2.42	0.00