


FINAL SURVEY	SURVEYED	BY	DATE
NOTE BOOK NO.	PLOTTED		
	TEMPLATE		
	AREAS CHECKED		

ORIGINAL SURVEY	SURVEYED	BY	DATE
NOTE BOOK NO.	PLOTTED		
	TEMPLATE		
	AREAS CHECKED		

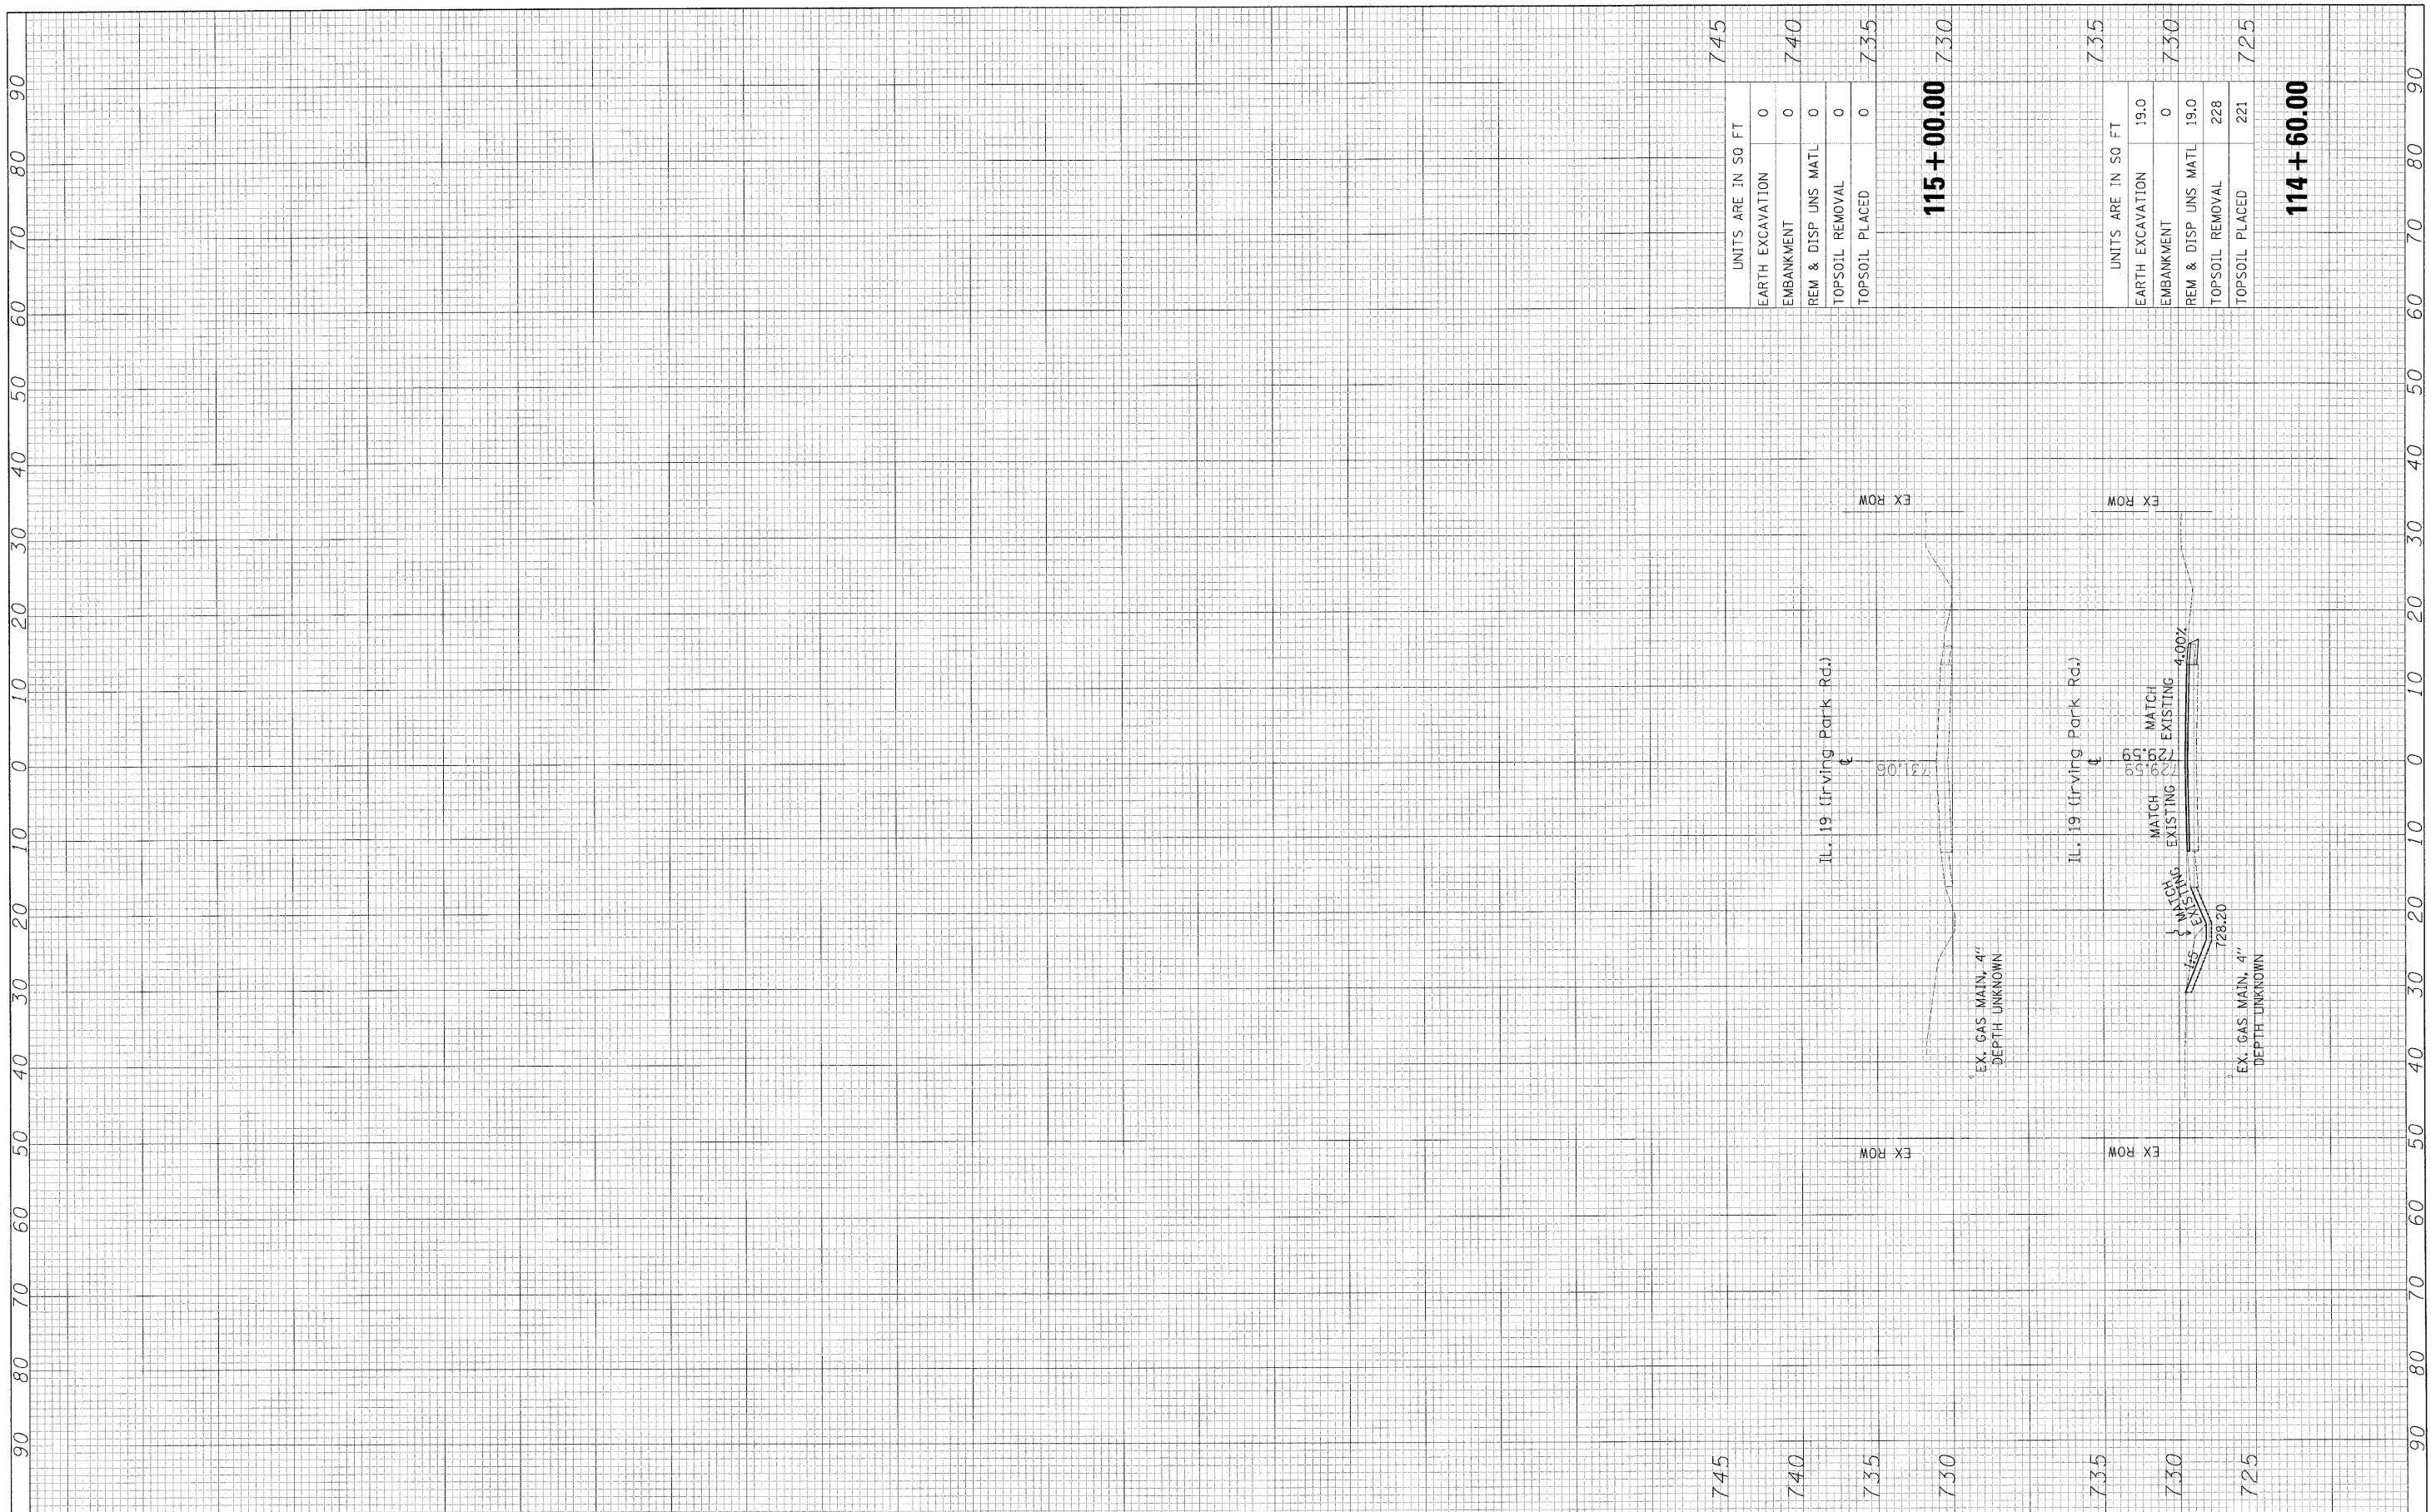

UNITS ARE IN 50 FT	
EARTH EXCAVATION	0
EMBANKMENT	0
REM & DISP UNS MATL	0
TOPSOIL REMOVAL	0
TOPSOIL PLACED	0
115 + 00.00	
7.30	

UNITS ARE IN 50 FT	
EARTH EXCAVATION	19.0
EMBANKMENT	0
REM & DISP UNS MATL	19.0
TOPSOIL REMOVAL	228
TOPSOIL PLACED	221
114 + 60.00	
7.25	