


LAKE STREET
(ASPHALT OVER MACADAM)

EXISTING

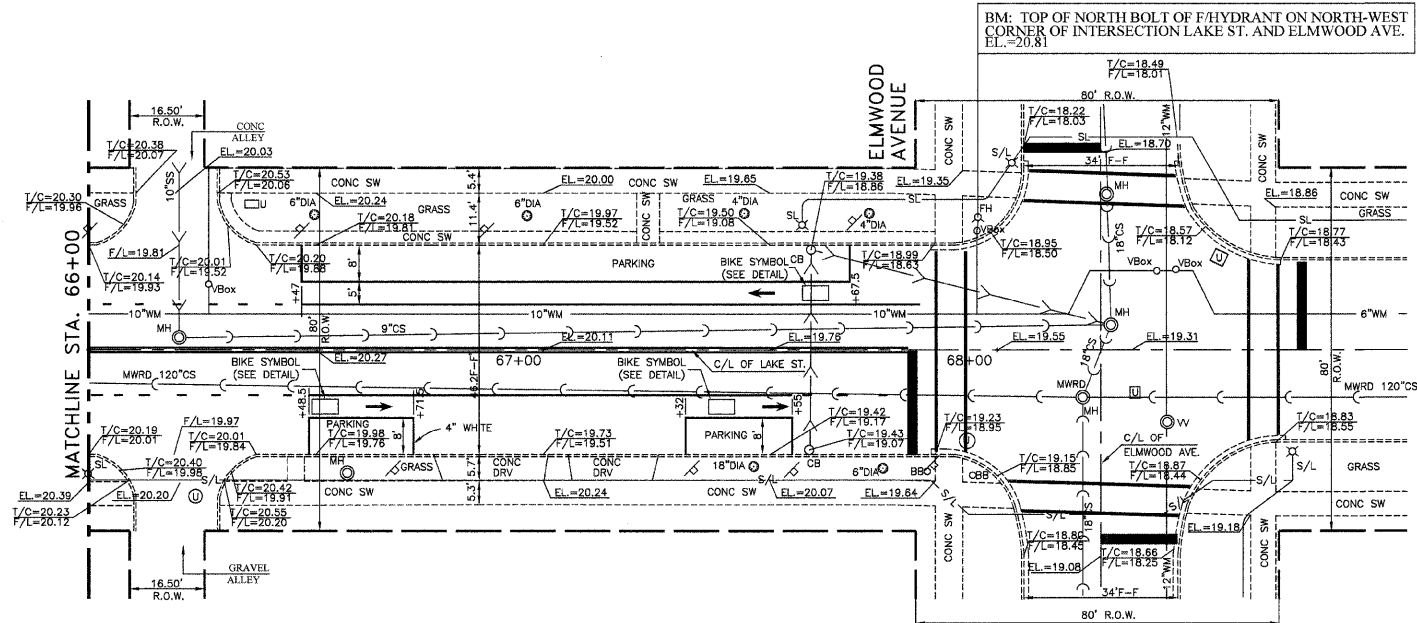

PROPOSED

