


DATE	
BY	
FINAL SURVEY	
SURVEYED	
NOTE BOOK	
TEMPLATE	
AREAS CHECKED	
NO.	

DATE	
BY	
ORIGINAL SURVEY	
SURVEYED	
NOTE BOOK	
TEMPLATE	
AREAS CHECKED	
NO.	

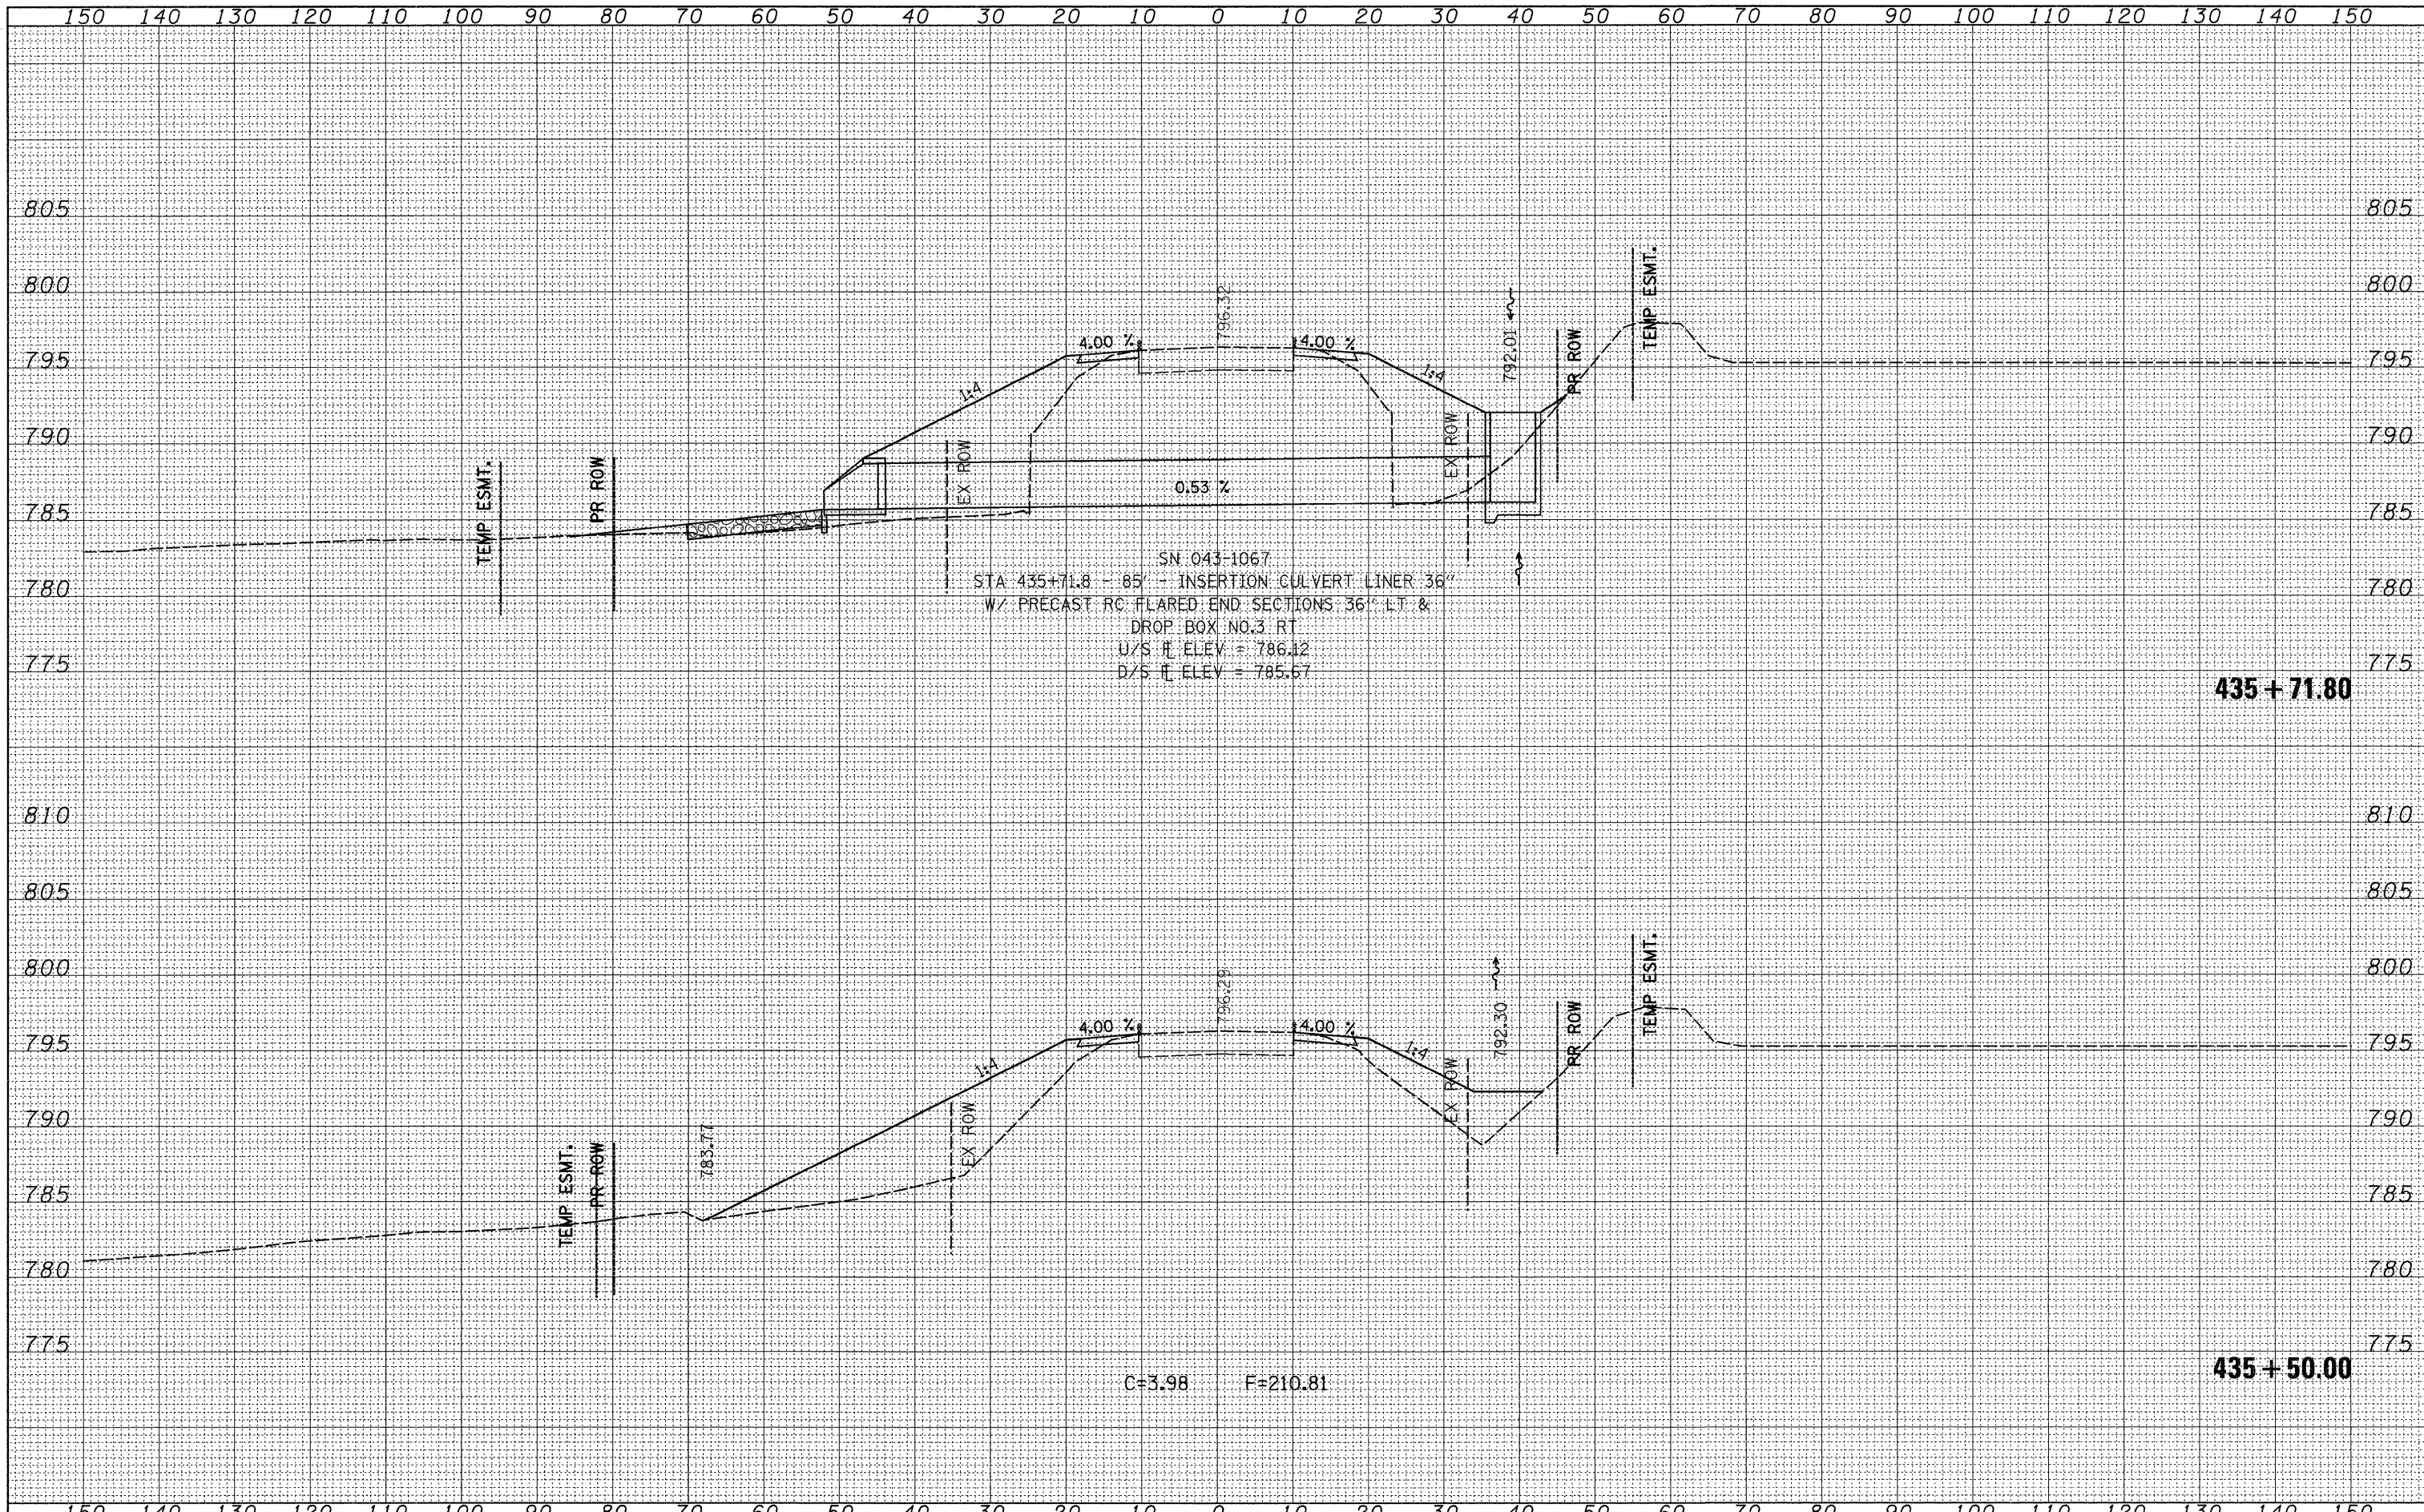

SN 043-1067  
 STA 435+71.8 - 65' - INSERTION CULVERT LINER 36"  
 W/ PRECAST RC FLARED END SECTIONS 36" LT &  
 DROP BOX NO.3 RT  
 U/S F. ELEV = 786.12  
 D/S F. ELEV = 785.67

C=3.98 F=210.81