


F.A. RTE.	SECTION	COUNTY	TOTAL SHEETS	SHEET NO.
70	60-10K,60-10HB	MADISON	420	316
STA. TO STA.		CONTRACT NO.: 76709		

STATION	EARTHWORK AREAS (SQ. FT.)	
	CUT	FILL
1326+50	58	6
STAGE 1	58	6
STAGE 2	0	0
STAGE 3	0	0
TOTAL	58	6

STATION	EARTHWORK AREAS (SQ. FT.)	
	CUT	FILL
1326+00	58	7
STAGE 1	58	7
STAGE 2	0	0
STAGE 3	0	0
TOTAL	58	7

STATION	EARTHWORK AREAS (SQ. FT.)	
	CUT	FILL
1325+50	0	0
STAGE 1	0	0
STAGE 2	0	0
STAGE 3	0	0
TOTAL	0	0

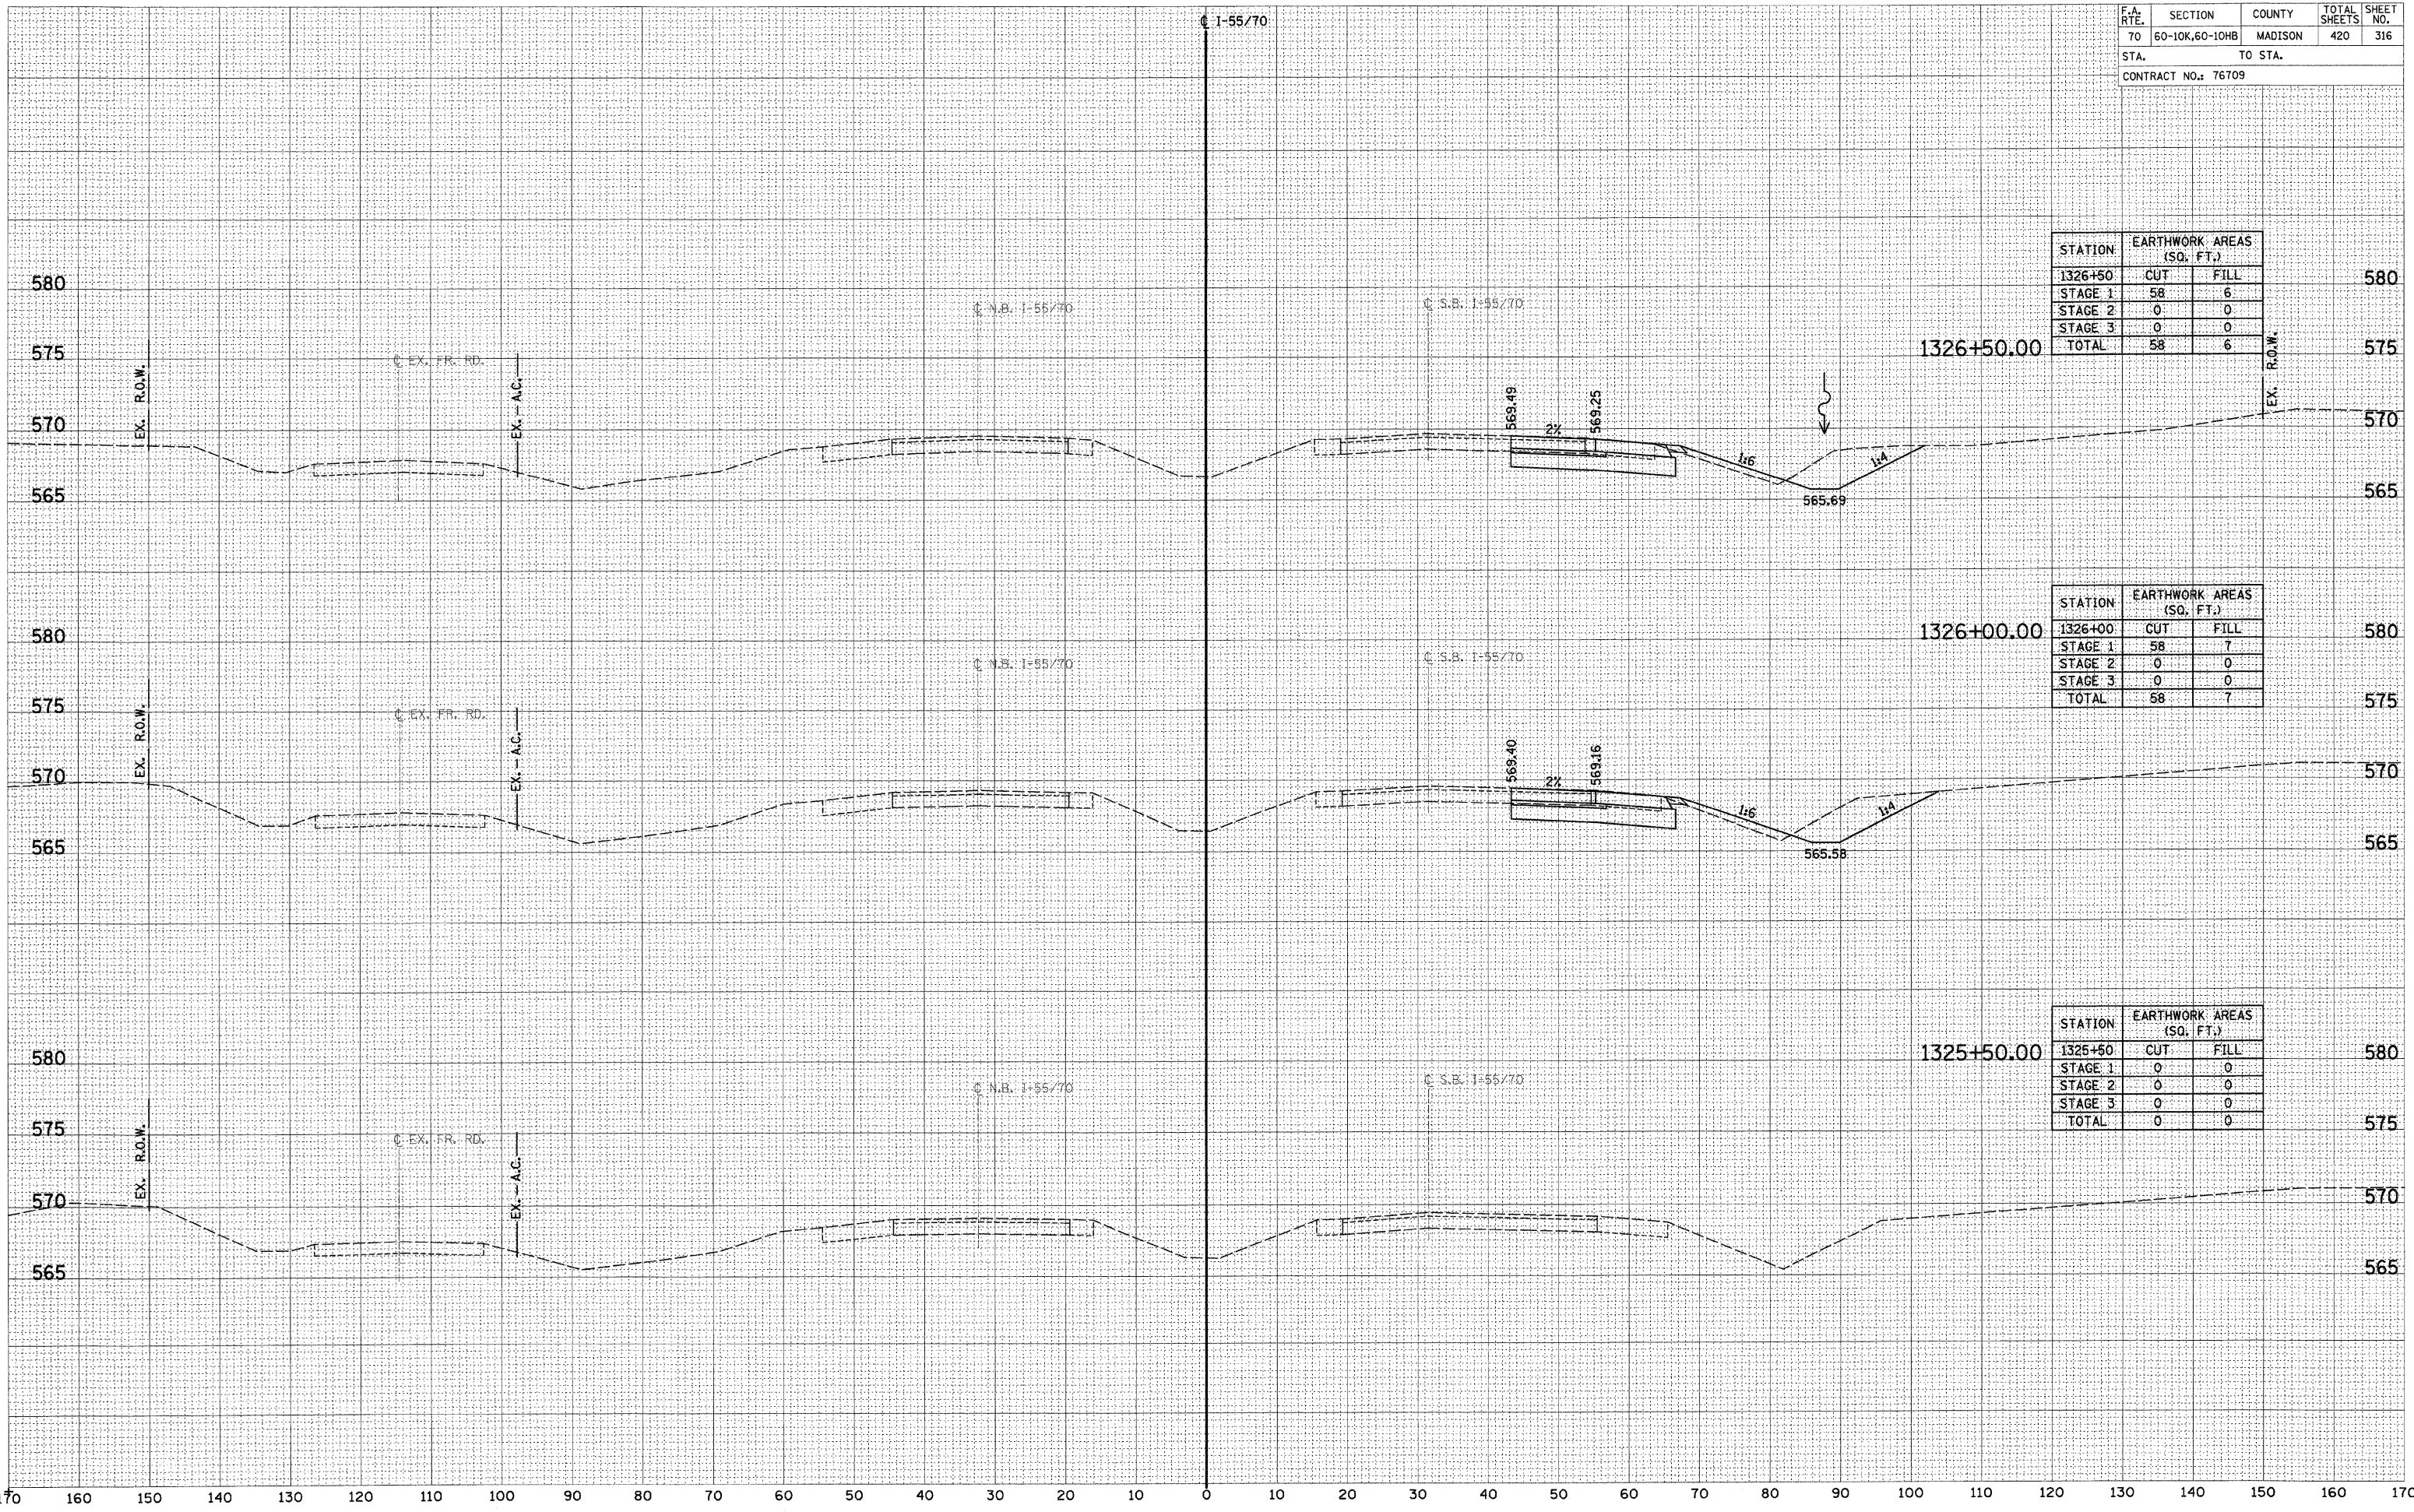

BY: _____ DATE: _____
 SURVEYED _____
 PLOTTED _____
 TEMPLATE _____
 NOTE BOOK _____
 NO. _____
 AREAS CHECKED _____

BY: _____ DATE: _____
 SURVEYED _____
 PLOTTED _____
 TEMPLATE _____
 NOTE BOOK _____
 NO. _____
 AREAS CHECKED _____