


F.A. RTE.	SECTION	COUNTY	TOTAL SHEETS	SHEET NO.
70	60-10K,60-10HB	MADISON	420	318
STA. TO STA.		CONTRACT NO.: 76709		

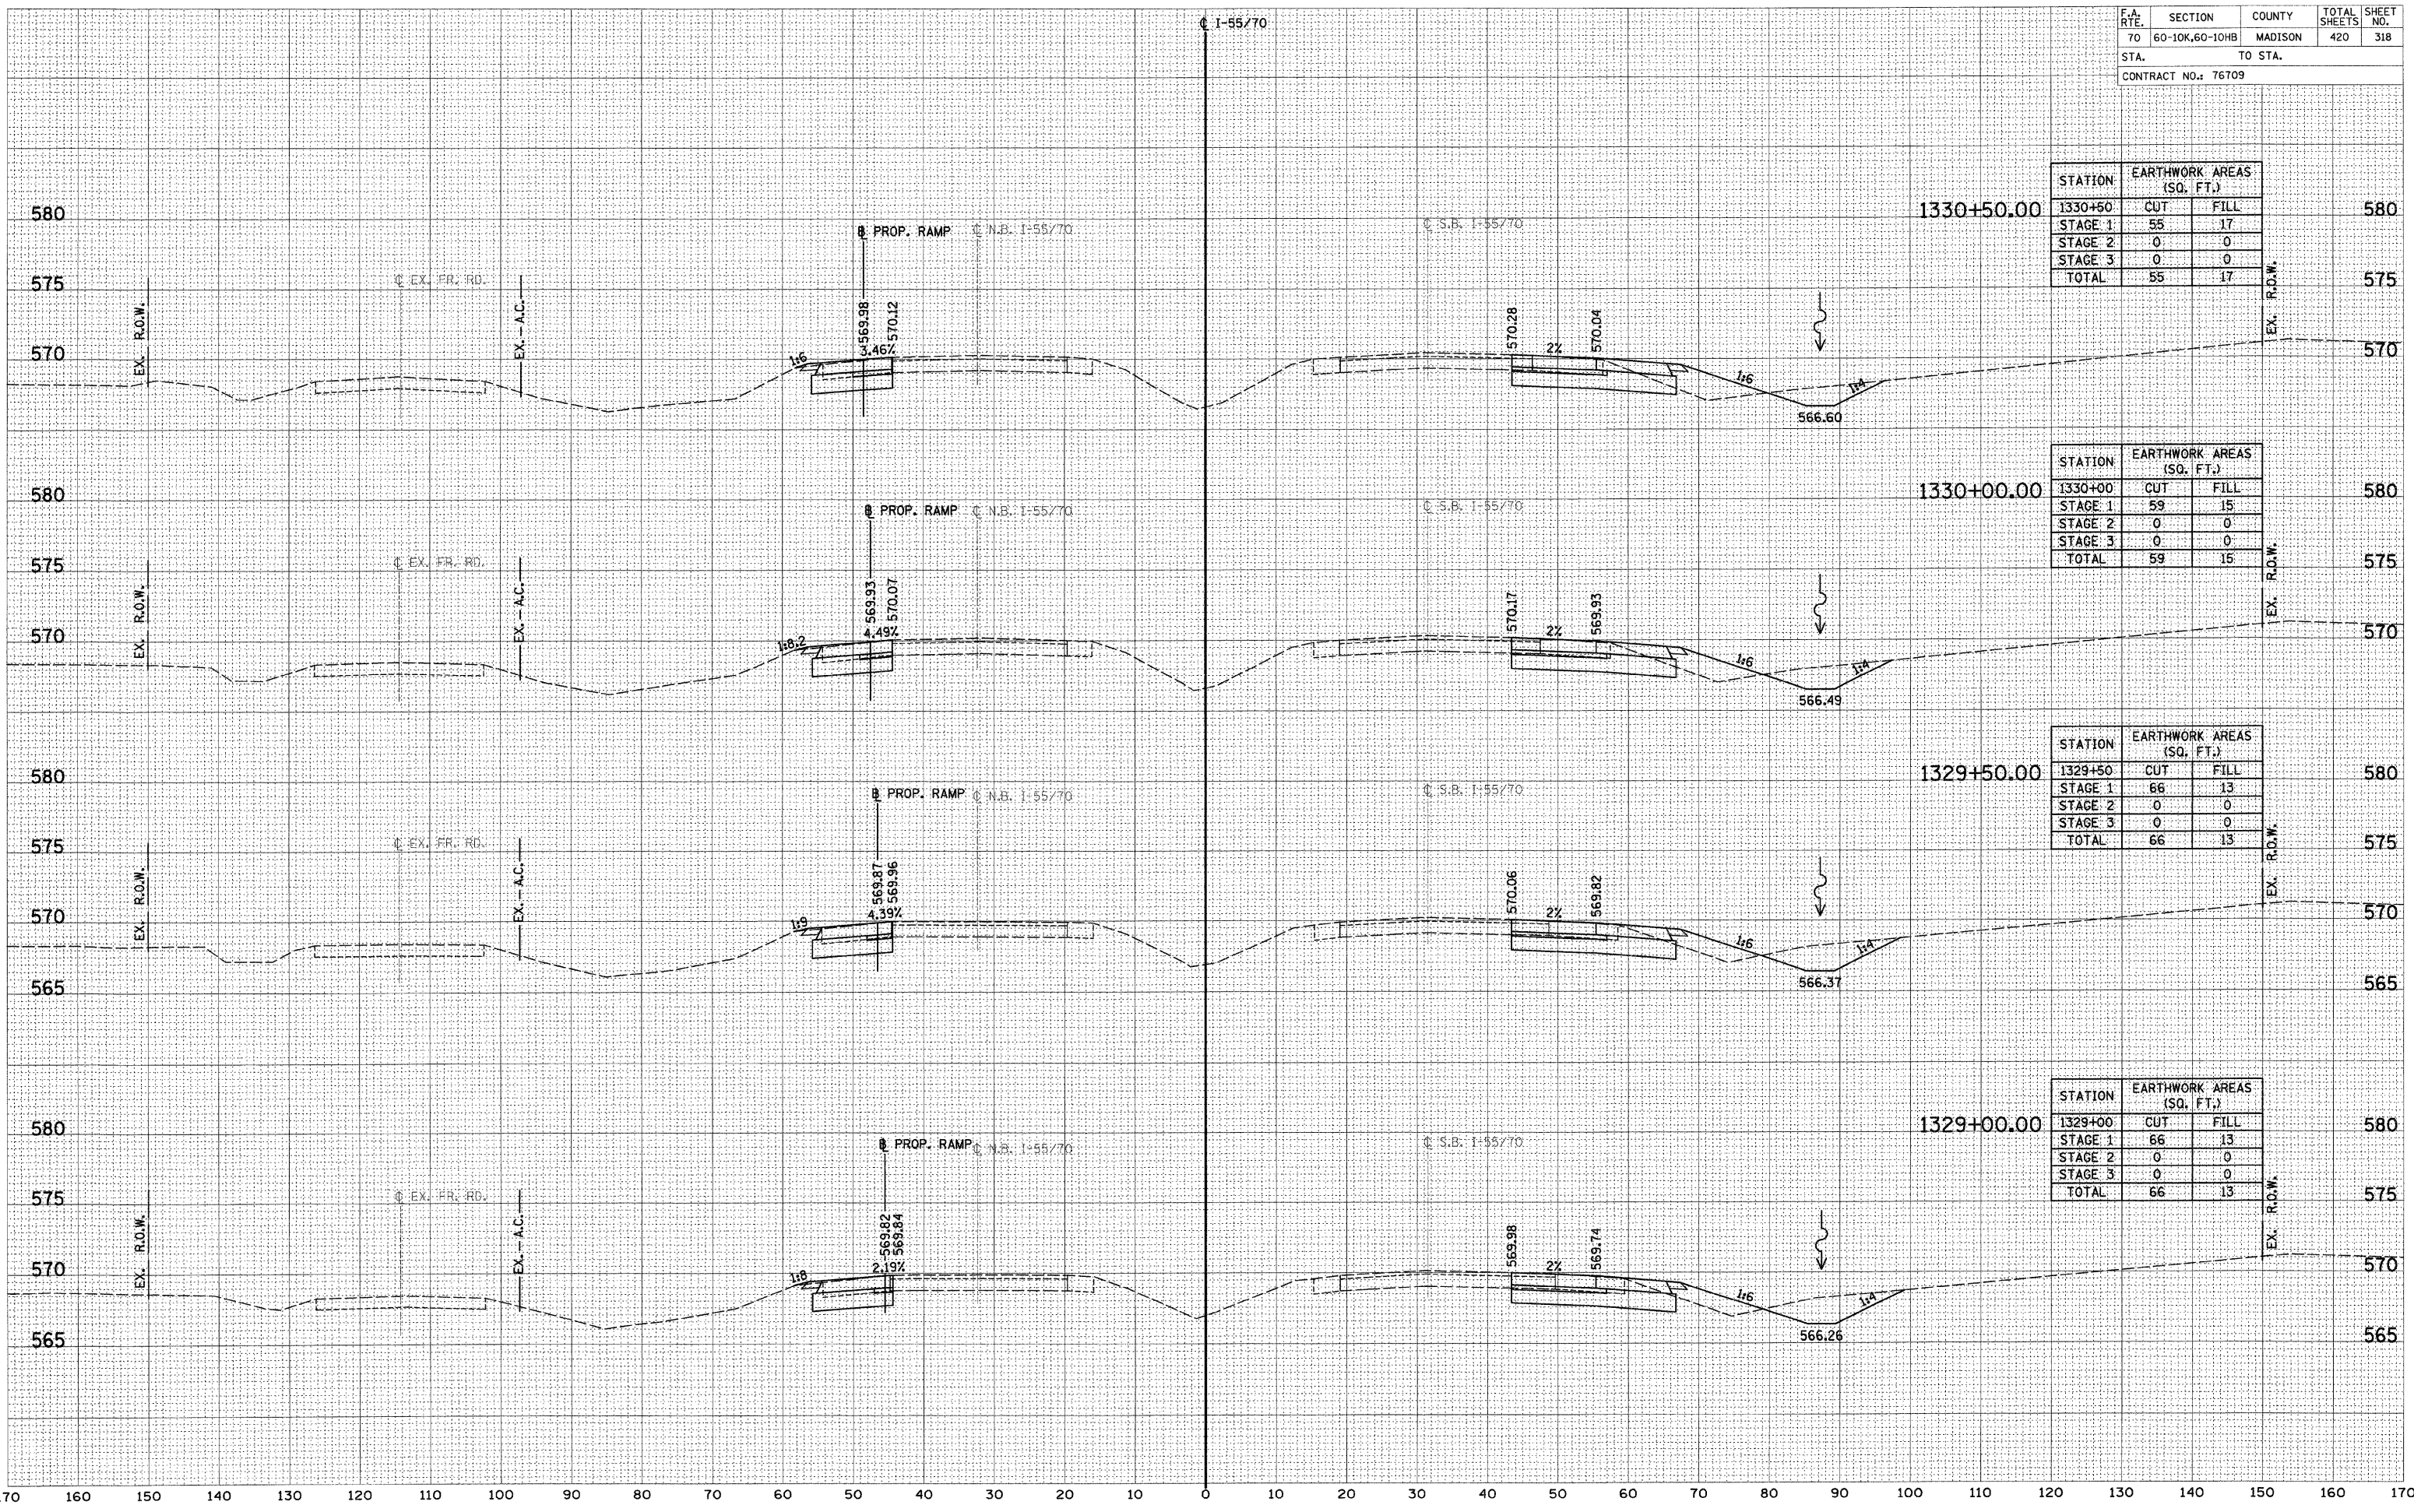

STATION	EARTHWORK AREAS (SQ. FT.)		
1330+50	CUT	FILL	580
STAGE 1	55	17	
STAGE 2	0	0	
STAGE 3	0	0	
TOTAL	55	17	575

STATION	EARTHWORK AREAS (SQ. FT.)		
1330+00	CUT	FILL	580
STAGE 1	59	15	
STAGE 2	0	0	
STAGE 3	0	0	
TOTAL	59	15	575

STATION	EARTHWORK AREAS (SQ. FT.)		
1329+50	CUT	FILL	580
STAGE 1	66	13	
STAGE 2	0	0	
STAGE 3	0	0	
TOTAL	66	13	575

STATION	EARTHWORK AREAS (SQ. FT.)		
1329+00	CUT	FILL	580
STAGE 1	66	13	
STAGE 2	0	0	
STAGE 3	0	0	
TOTAL	66	13	575

DATE \_\_\_\_\_  
 BY \_\_\_\_\_  
 SUPERVISED \_\_\_\_\_  
 SURVEYED \_\_\_\_\_  
 PLOTTED \_\_\_\_\_  
 NOTE BOOK \_\_\_\_\_  
 TEMPLATE \_\_\_\_\_  
 AREAS CHECKED \_\_\_\_\_

DATE \_\_\_\_\_  
 BY \_\_\_\_\_  
 SUPERVISED \_\_\_\_\_  
 SURVEYED \_\_\_\_\_  
 PLOTTED \_\_\_\_\_  
 NOTE BOOK \_\_\_\_\_  
 TEMPLATE \_\_\_\_\_  
 AREAS CHECKED \_\_\_\_\_