


F.A. RTE.	SECTION	COUNTY	TOTAL SHEETS	SHEET NO.
70	60-10K,60-10HB	MADISON	420	319
STA. TO STA.		CONTRACT NO.: 76709		

STATION	EARTHWORK AREAS (SQ. FT.)		
1332+50	CUT	FILL	580
STAGE 1	57	23	
STAGE 2	0	0	
STAGE 3	0	0	
TOTAL	57	23	575

STATION	EARTHWORK AREAS (SQ. FT.)		
1332+00	CUT	FILL	580
STAGE 1	55	22	
STAGE 2	0	0	
STAGE 3	0	0	
TOTAL	55	22	575

STATION	EARTHWORK AREAS (SQ. FT.)		
1331+50	CUT	FILL	580
STAGE 1	56	22	
STAGE 2	0	0	
STAGE 3	0	0	
TOTAL	56	22	575

STATION	EARTHWORK AREAS (SQ. FT.)		
1331+00	CUT	FILL	580
STAGE 1	54	20	
STAGE 2	0	0	
STAGE 3	0	0	
TOTAL	54	20	575

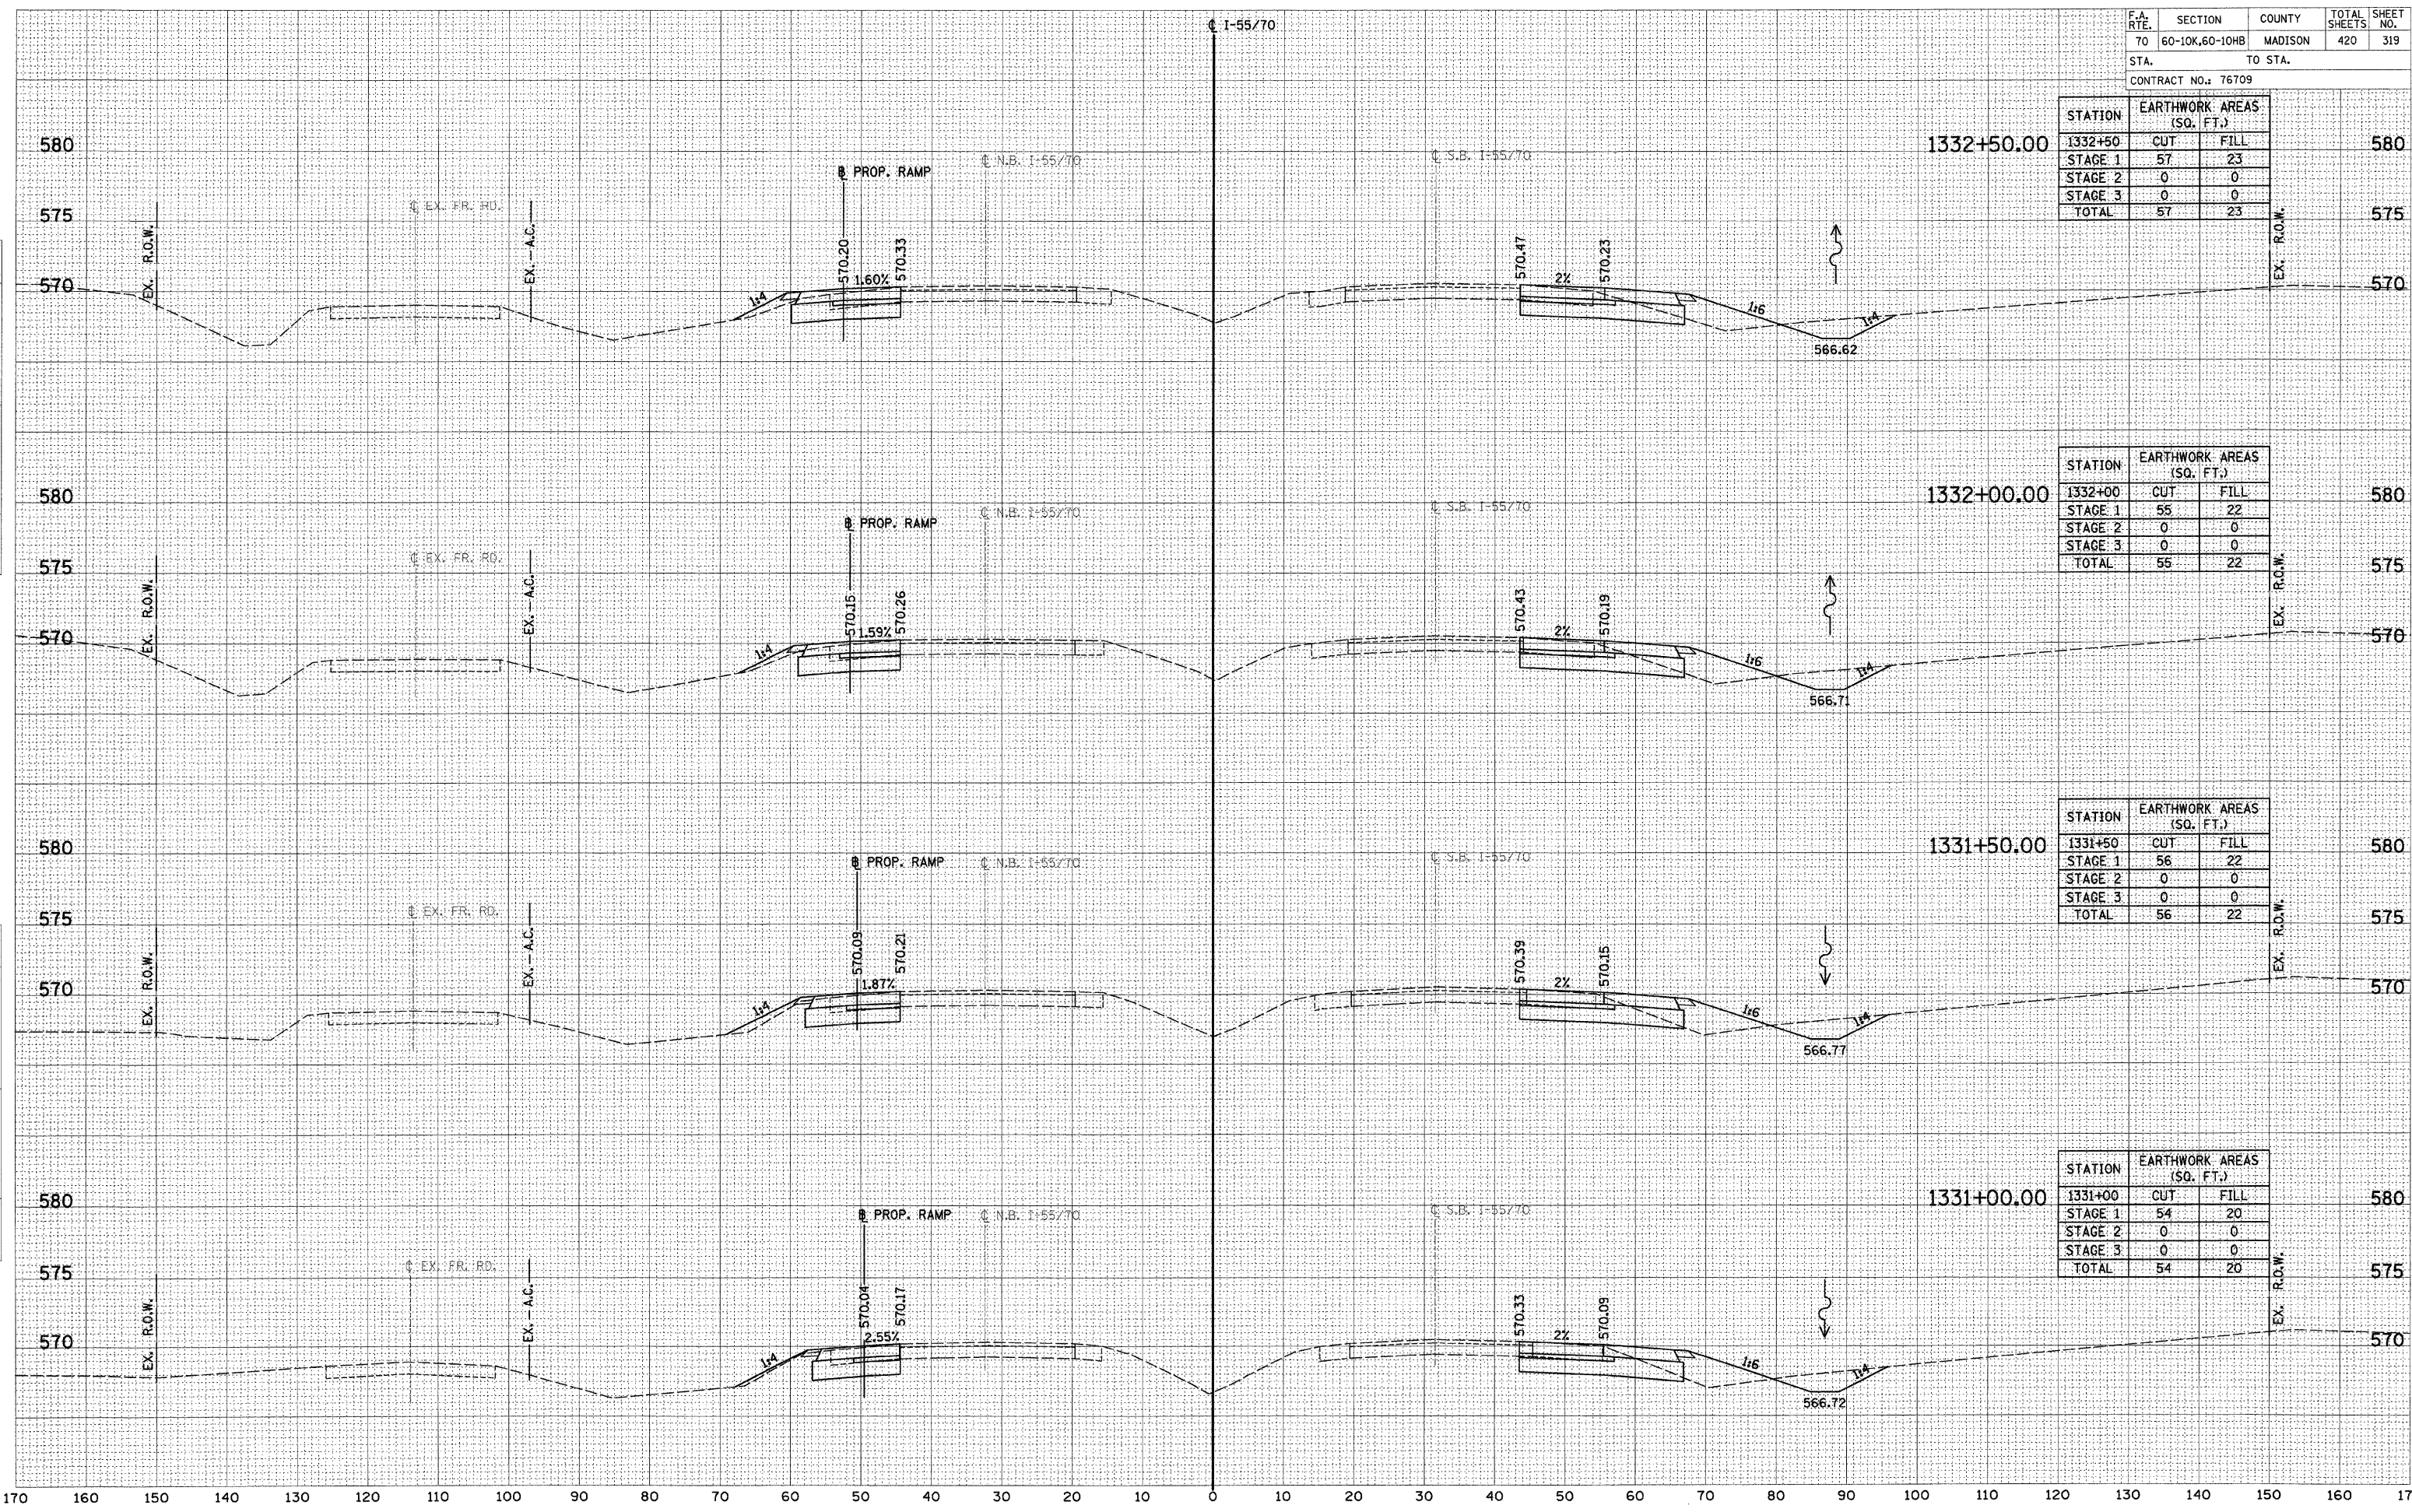

DATE: _____
 BY: _____
 SURVEYED: _____
 PLOTTED: _____
 NOTE BOOK: _____
 AREAS CHECKED: _____

DATE: _____
 BY: _____
 SURVEYED: _____
 PLOTTED: _____
 NOTE BOOK: _____
 AREAS CHECKED: _____