


F.A. RTE.	SECTION	COUNTY	TOTAL SHEETS	SHEET NO.
70	60-10K,60-10HB	MADISON	420	320
STA. TO STA.		TO STA.		
CONTRACT NO.: 76709				

STATION	EARTHWORK AREAS (SQ. FT.)		
	CUT	FILL	
1334+50	86	22	580
STAGE 1	0	0	
STAGE 2	0	0	
STAGE 3	0	0	
TOTAL	86	22	575

STATION	EARTHWORK AREAS (SQ. FT.)		
	CUT	FILL	
1334+00	66	20	580
STAGE 1	0	0	
STAGE 2	0	0	
STAGE 3	0	0	
TOTAL	66	20	575

STATION	EARTHWORK AREAS (SQ. FT.)		
	CUT	FILL	
1333+50	62	21	580
STAGE 1	0	0	
STAGE 2	0	0	
STAGE 3	0	0	
TOTAL	62	21	575

STATION	EARTHWORK AREAS (SQ. FT.)		
	CUT	FILL	
1333+00	58	22	580
STAGE 1	0	0	
STAGE 2	0	0	
STAGE 3	0	0	
TOTAL	58	22	575

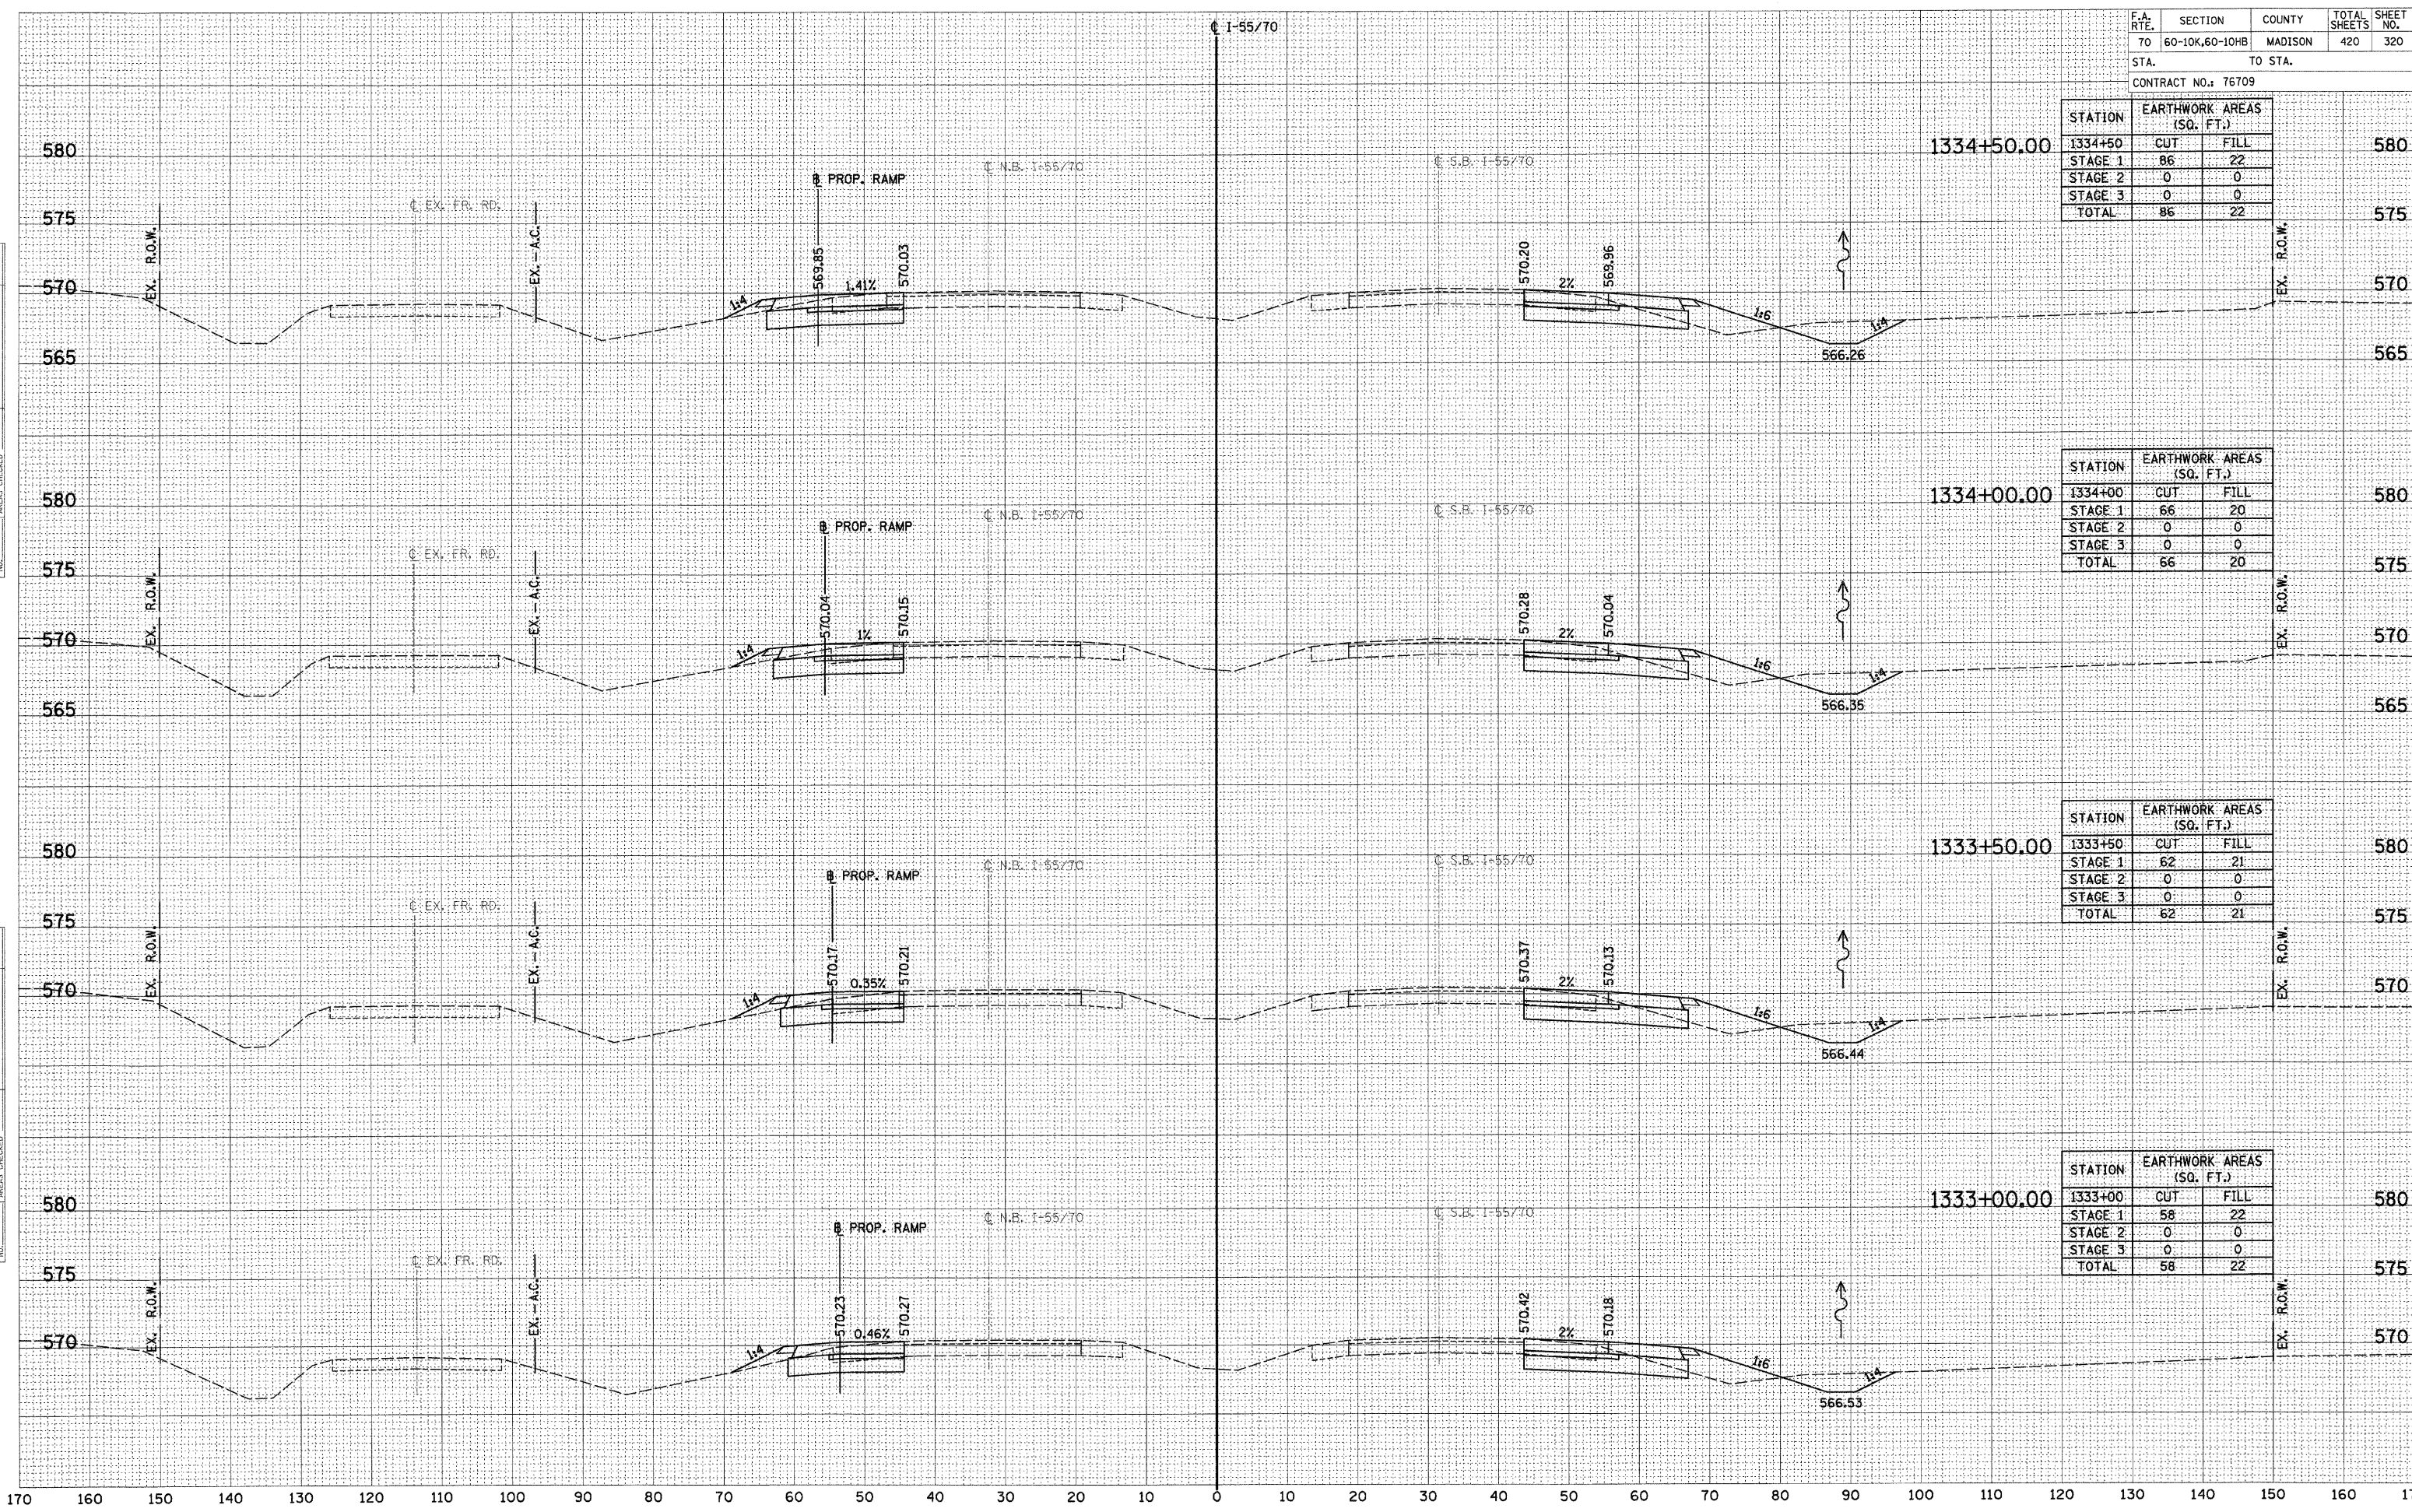

DATE _____
 BY _____
 SURVEYED _____
 PLOTTED _____
 NOTE BOOK _____
 TEMPLATE _____
 AREAS CHECKED _____

DATE _____
 BY _____
 SURVEYED _____
 PLOTTED _____
 NOTE BOOK _____
 TEMPLATE _____
 AREAS CHECKED _____

170 160 150 140 130 120 110 100 90 80 70 60 50 40 30 20 10 0 10 20 30 40 50 60 70 80 90 100 110 120 130 140 150 160 170