


DATE _____
 BY _____
 SURVEYED _____
 PLOTTED _____
 NOTE BOOK _____
 AREAS CHECKED _____

DATE _____
 BY _____
 SURVEYED _____
 PLOTTED _____
 NOTE BOOK _____
 AREAS CHECKED _____

STATION	EARTHWORK AREAS (SQ. FT.)	
	CUT	FILL
1342+50		
STAGE 1	138	30
STAGE 2	180	4
STAGE 3	0	0
TOTAL	318	34

F.A. RTE.	SECTION	COUNTY	TOTAL SHEETS	SHEET NO.
70	60-10K,60-10HB	MADISON	420	324
STA. _____ TO STA. _____		CONTRACT NO.: 76709		

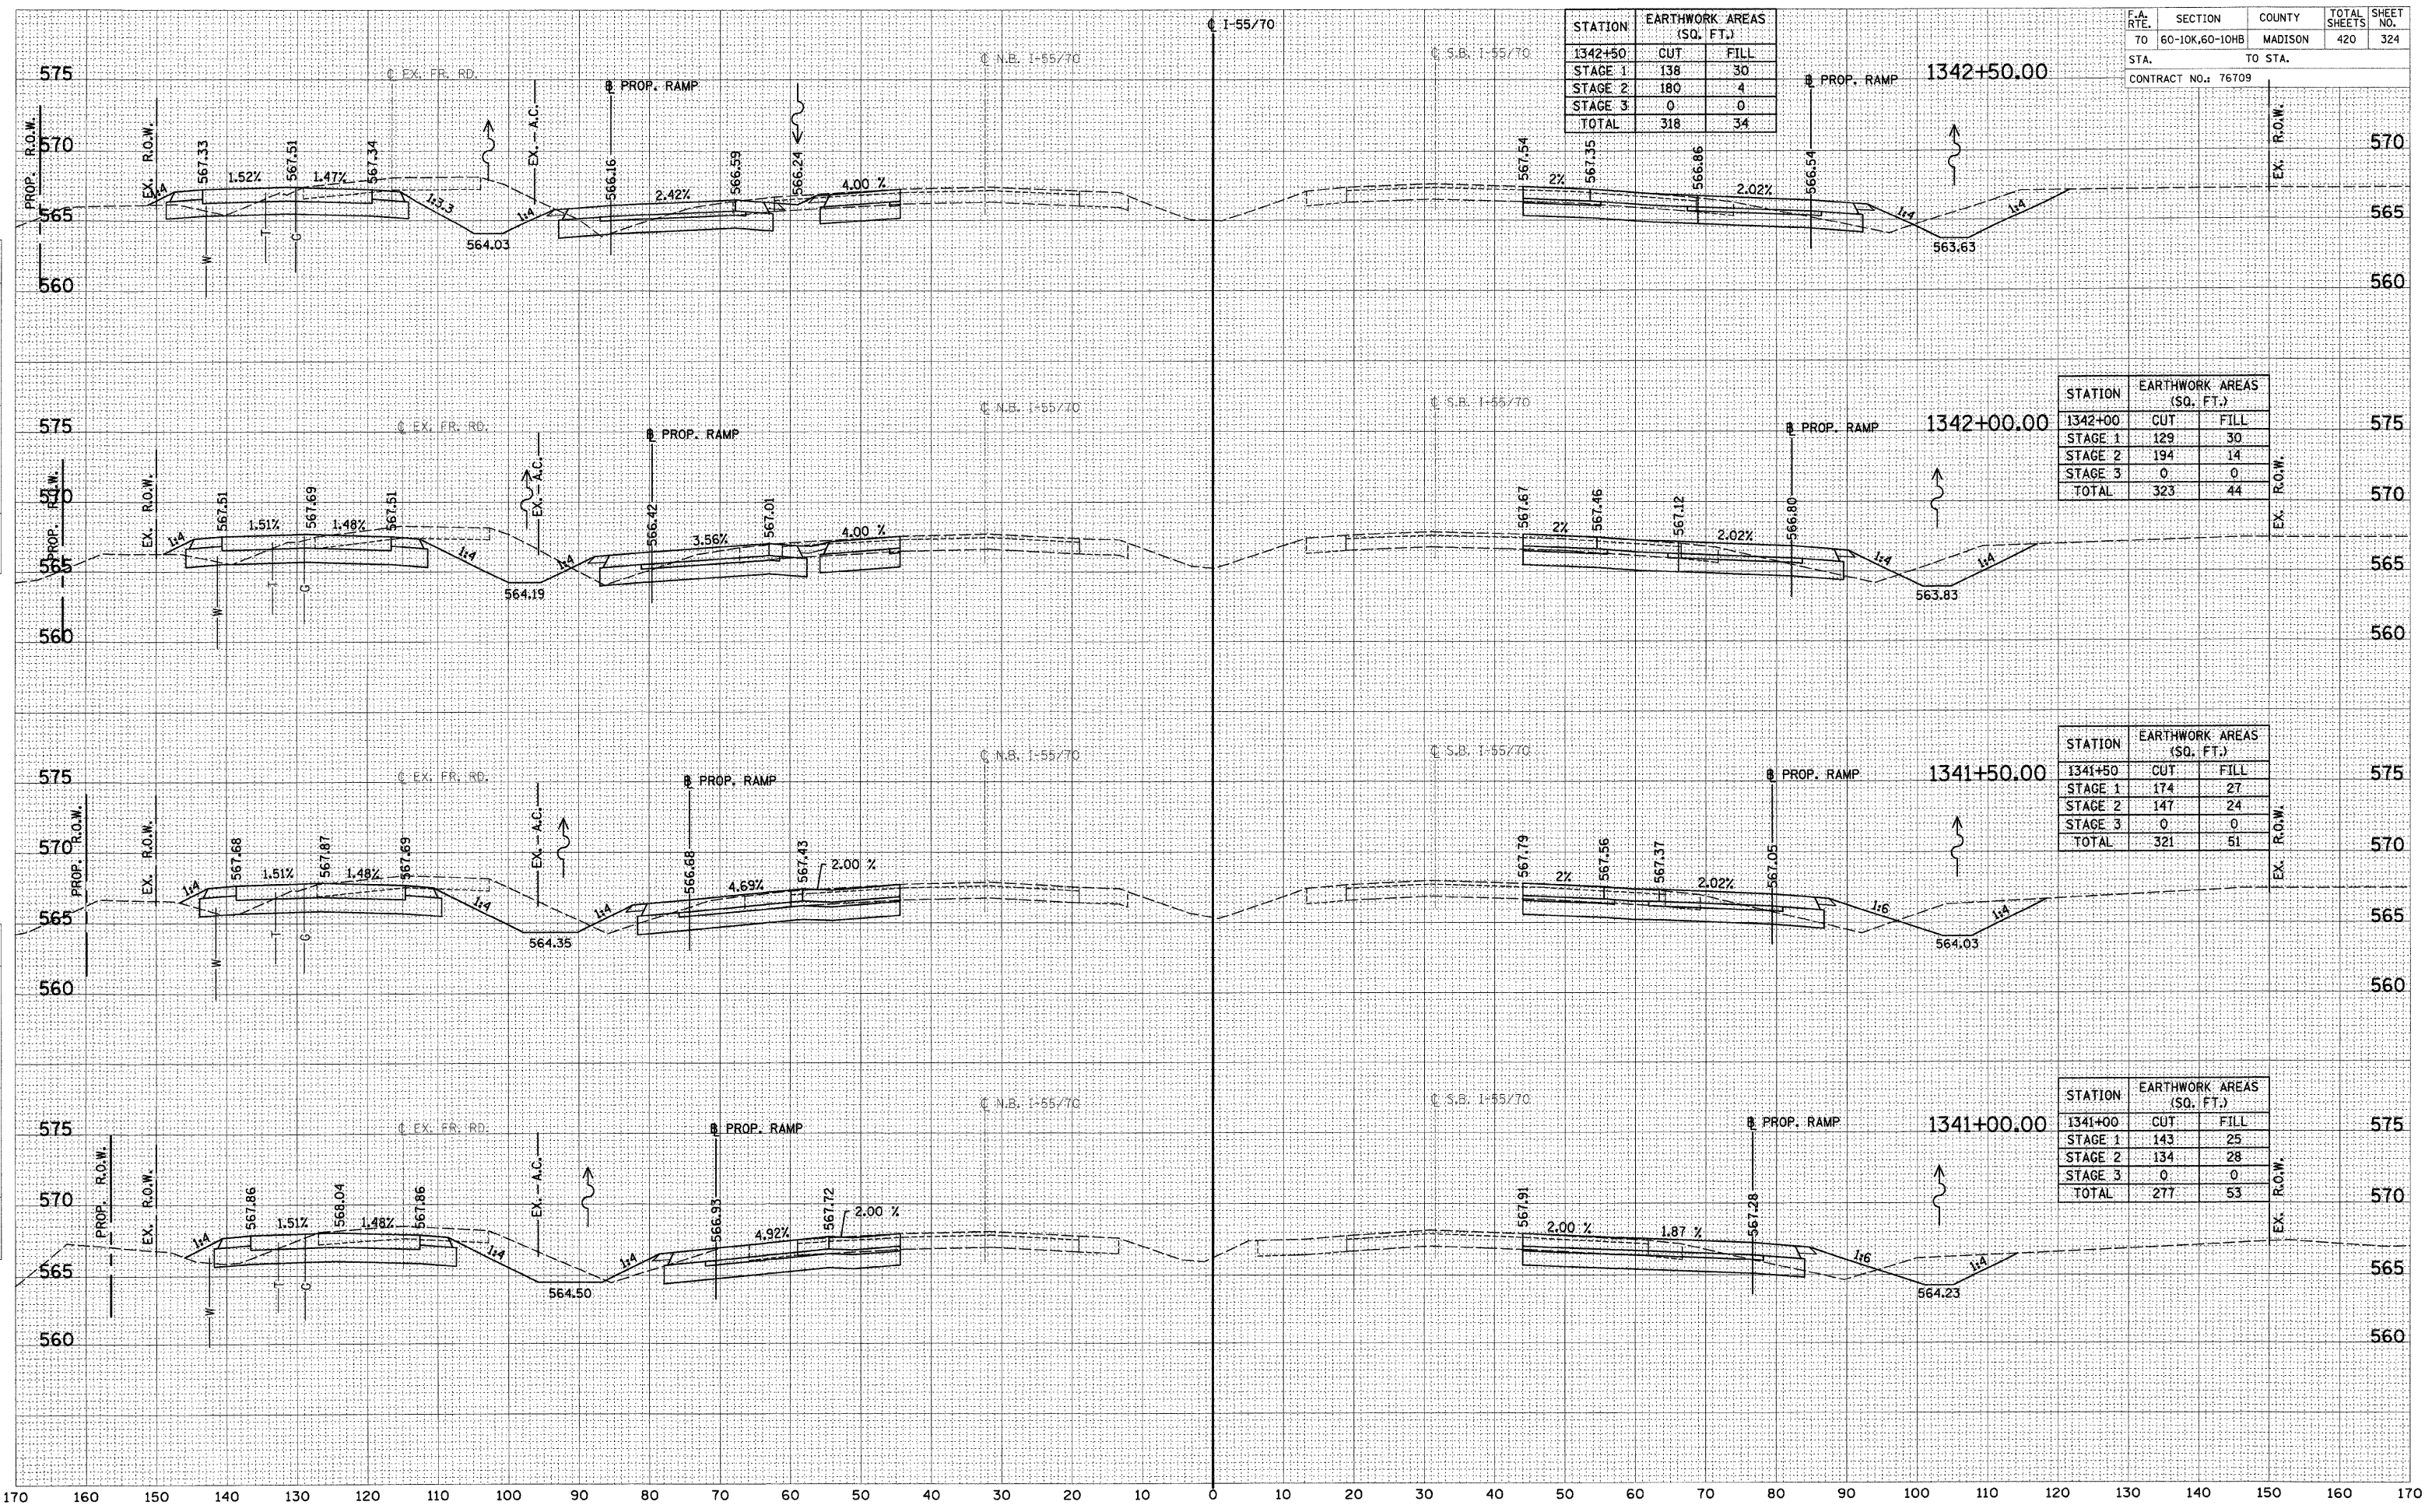

STATION	EARTHWORK AREAS (SQ. FT.)	
	CUT	FILL
1342+00		
STAGE 1	129	30
STAGE 2	194	14
STAGE 3	0	0
TOTAL	323	44

STATION	EARTHWORK AREAS (SQ. FT.)	
	CUT	FILL
1341+50		
STAGE 1	174	27
STAGE 2	147	24
STAGE 3	0	0
TOTAL	321	51

STATION	EARTHWORK AREAS (SQ. FT.)	
	CUT	FILL
1341+00		
STAGE 1	143	25
STAGE 2	134	28
STAGE 3	0	0
TOTAL	277	53