


F.A. RTE.	SECTION	COUNTY	TOTAL SHEETS	SHEET NO.
70	60-10K,60-10HB	MADISON	420	341
STA. TO STA.		CONTRACT NO.: 76709		

STATION	EARTHWORK AREAS (SQ. FT.)	
	CUT	FILL
1375+00	13	1
STAGE 1	13	1
STAGE 2	0	0
STAGE 3	0	0
TOTAL	13	1

STATION	EARTHWORK AREAS (SQ. FT.)	
	CUT	FILL
1374+50	15	2
STAGE 1	15	2
STAGE 2	0	0
STAGE 3	0	0
TOTAL	15	2

STATION	EARTHWORK AREAS (SQ. FT.)	
	CUT	FILL
1374+00	16	4
STAGE 1	16	4
STAGE 2	0	0
STAGE 3	0	0
TOTAL	16	4

STATION	EARTHWORK AREAS (SQ. FT.)	
	CUT	FILL
1373+50	18	1
STAGE 1	18	1
STAGE 2	0	0
STAGE 3	0	0
TOTAL	18	1

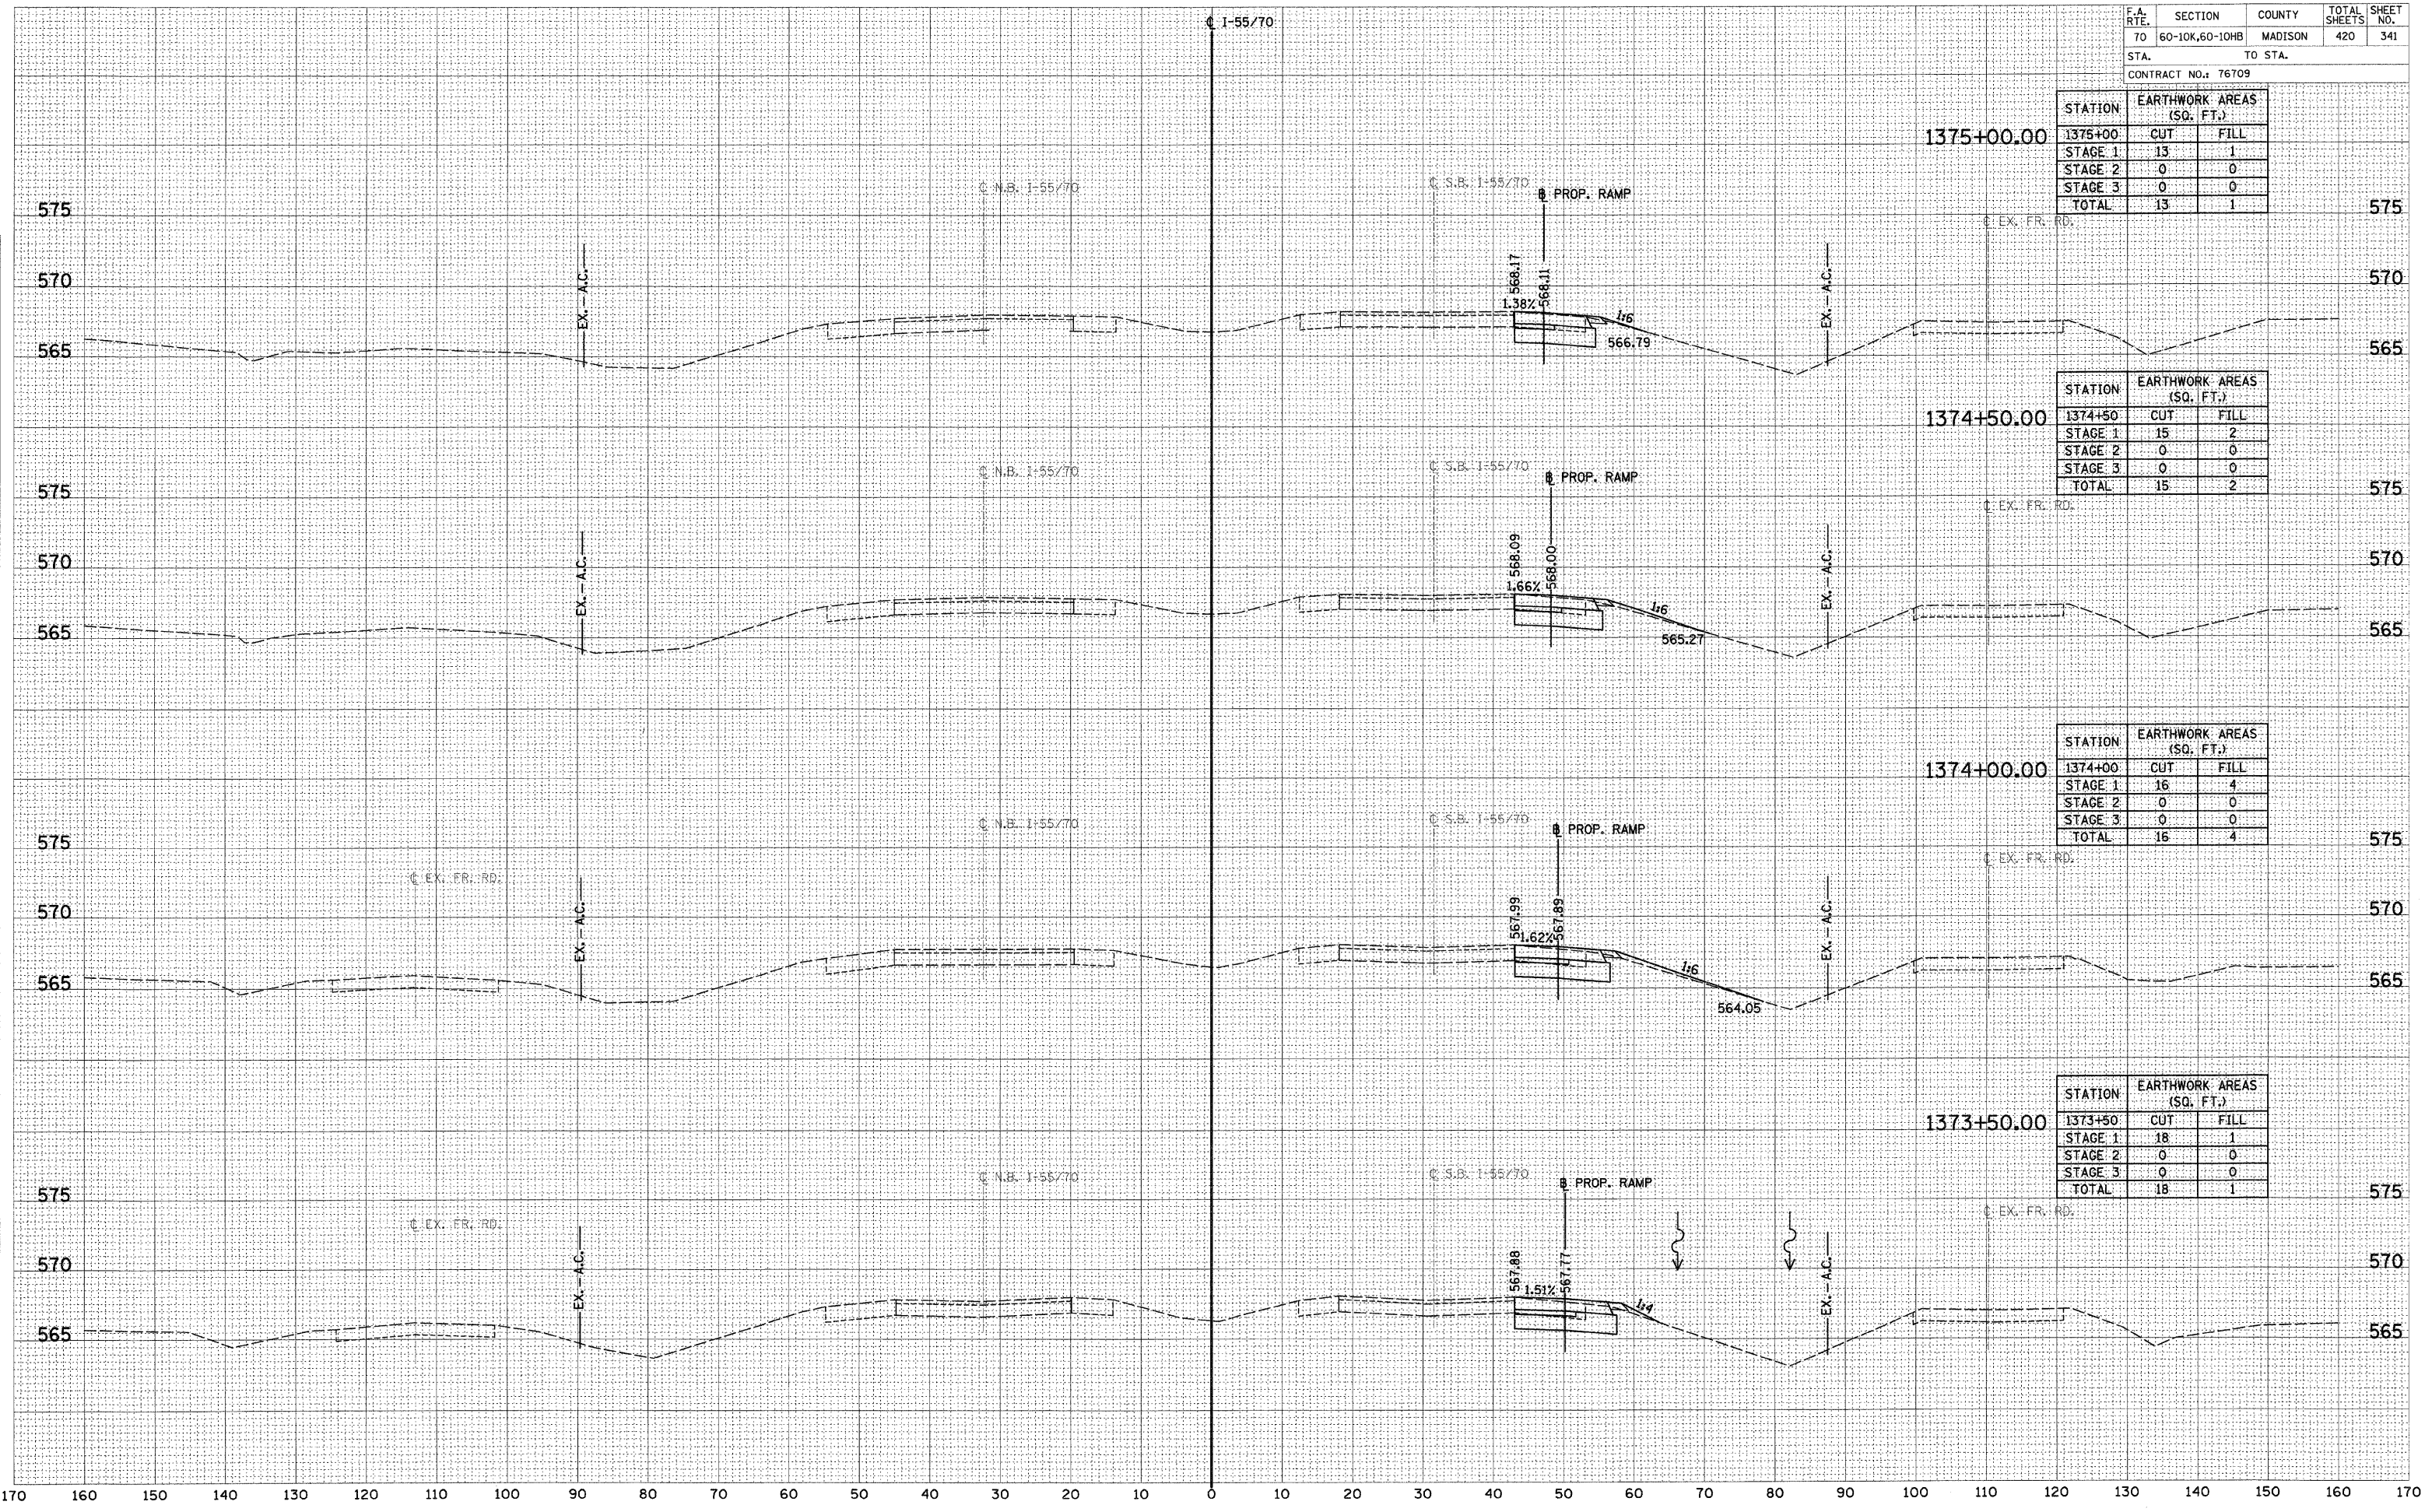

DATE: _____
 BY: _____
 SURVEYED: _____
 NOTE BOOK: _____
 TEMPLATE: _____
 AREAS CHECKED: _____
 NO. _____

DATE: _____
 BY: _____
 SURVEYED: _____
 NOTE BOOK: _____
 TEMPLATE: _____
 AREAS CHECKED: _____
 NO. _____