


F.A. RTE.	SECTION	COUNTY	TOTAL SHEETS	SHEET NO.
70	60-10K,60-10HB	MADISON	420	344
STA.		TO STA.		
CONTRACT NO.: 76709				

STATION	EARTHWORK AREAS (SQ. FT.)		
	CUT	FILL	
480+00			575
STAGE 1	10	9	
STAGE 2	4	0	
STAGE 3	14	8	
TOTAL	24	17	570

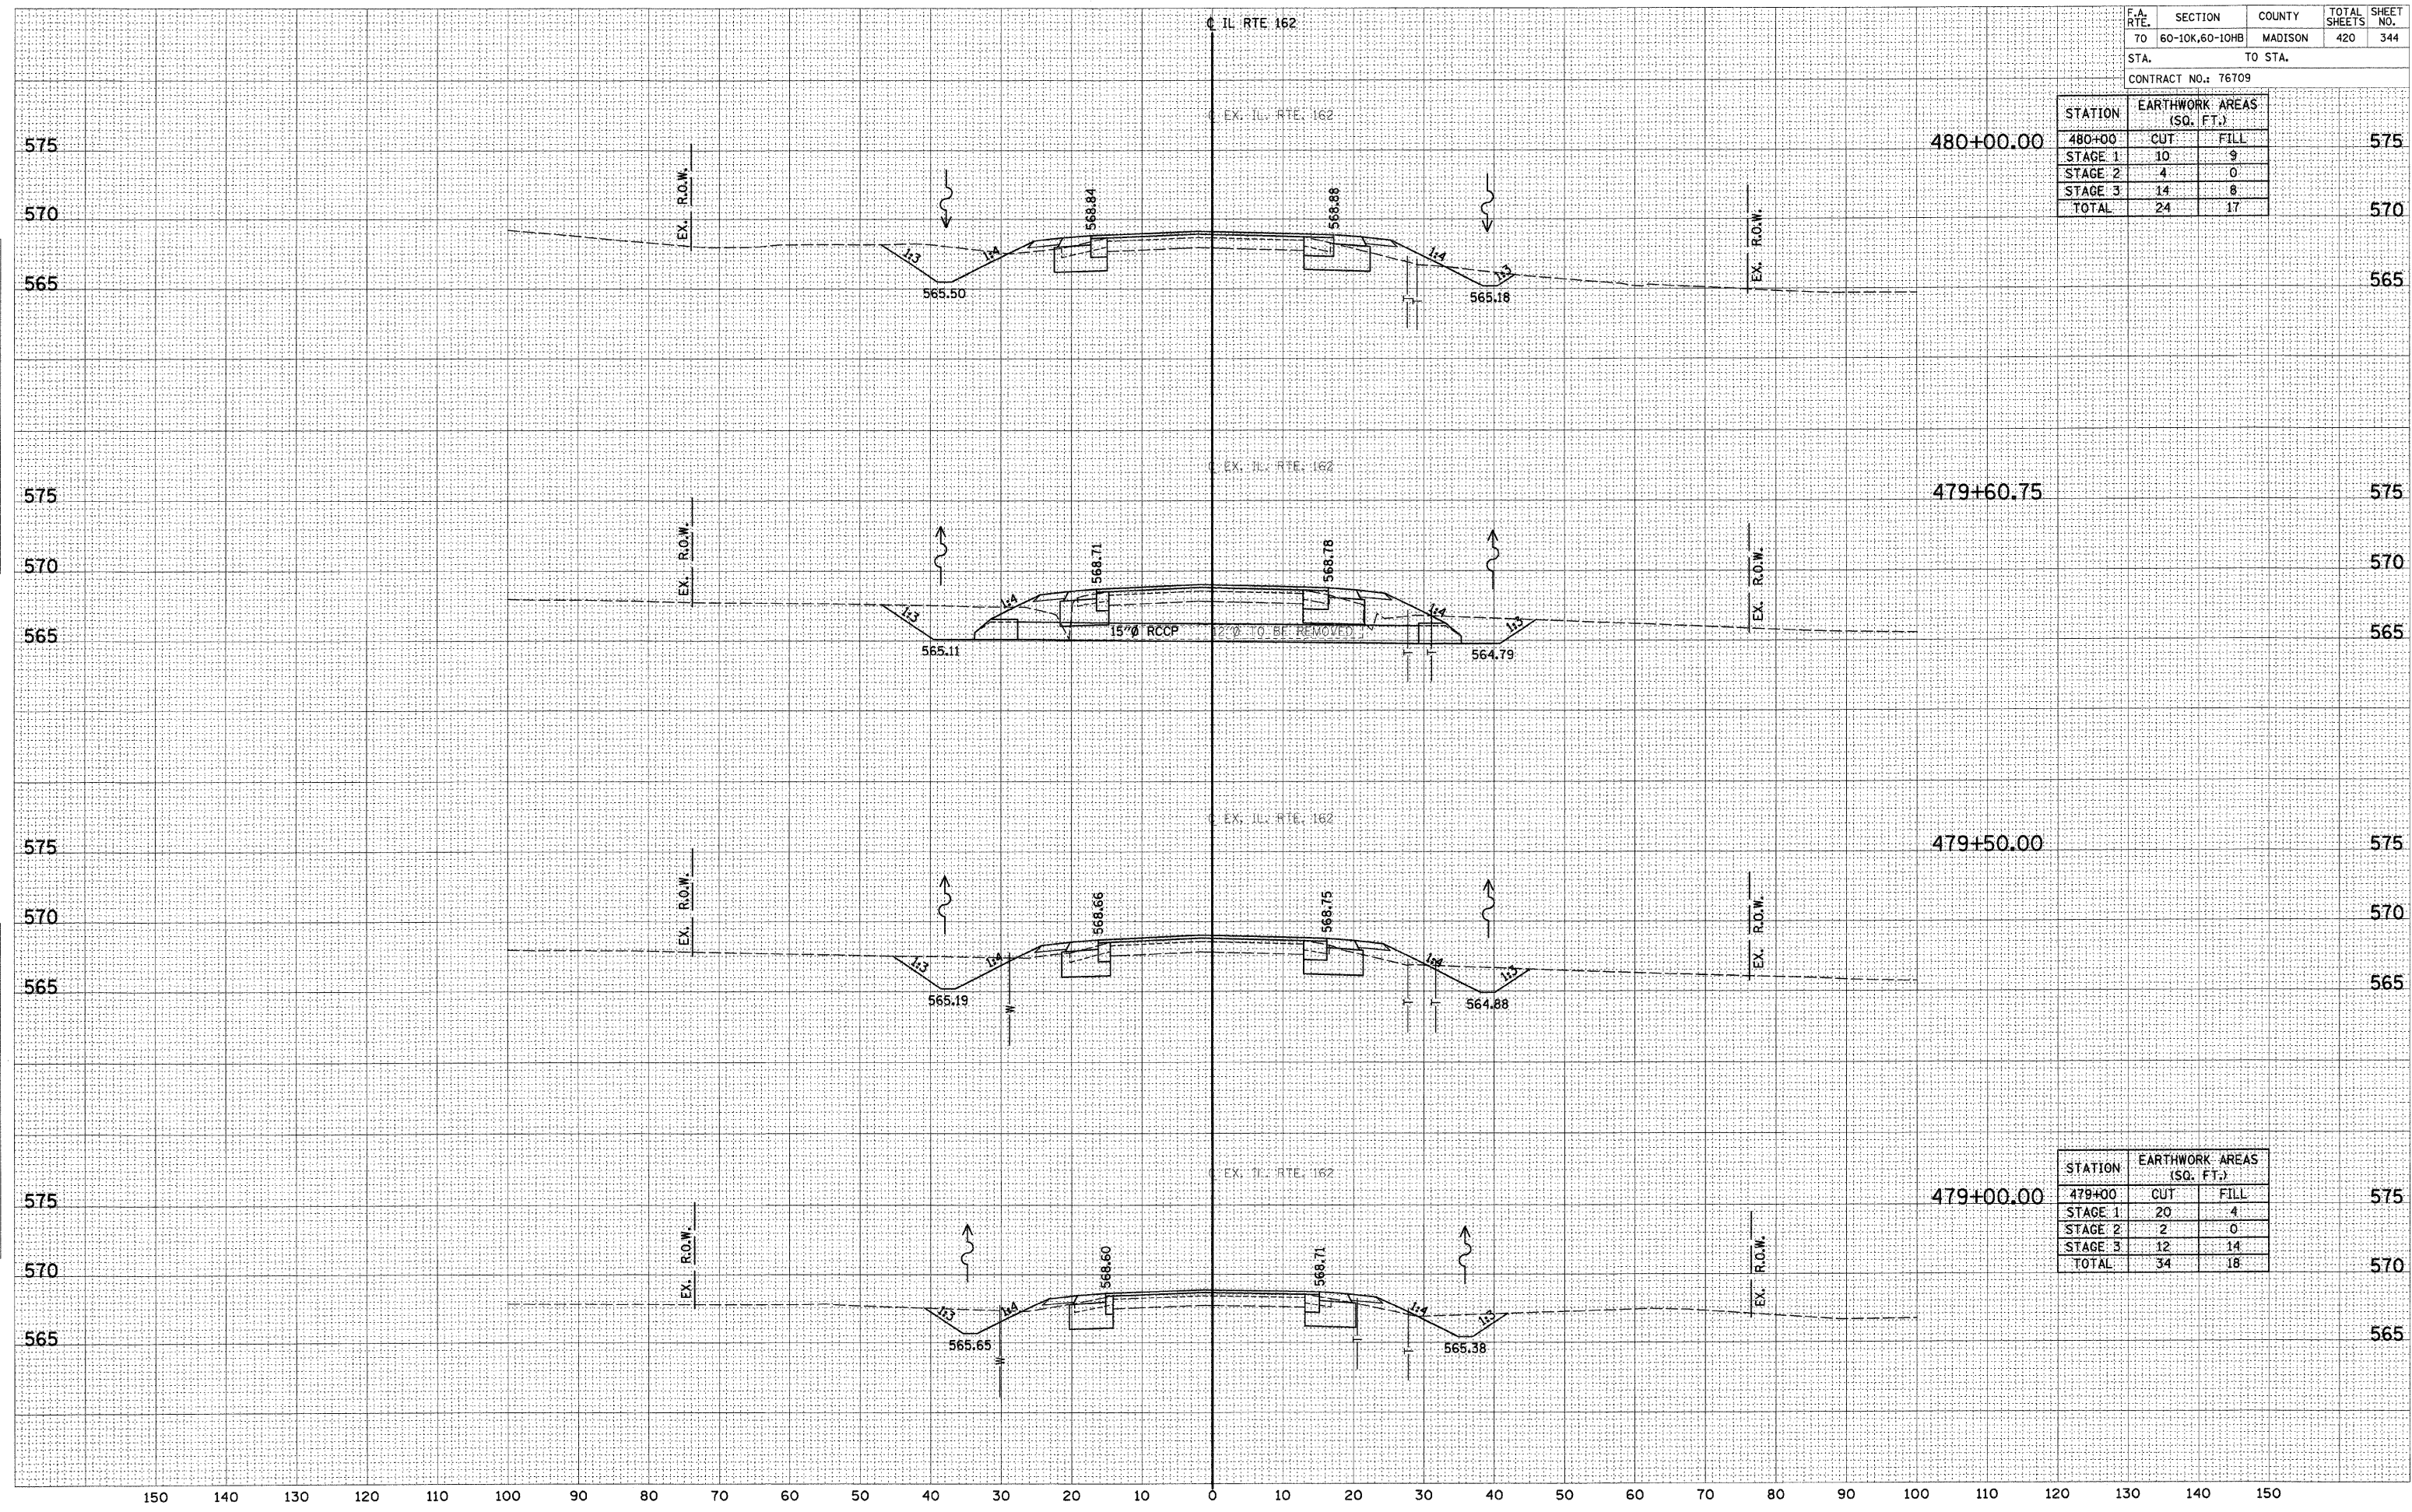

STATION	EARTHWORK AREAS (SQ. FT.)		
	CUT	FILL	
479+00			575
STAGE 1	20	4	
STAGE 2	2	0	
STAGE 3	12	14	
TOTAL	34	18	570

DATE _____
 BY _____
 SURVEYED _____
 PLOTTED _____
 NOTE BOOK _____
 NO. _____
 AREAS CHECKED _____

DATE _____
 BY _____
 SURVEYED _____
 PLOTTED _____
 NOTE BOOK _____
 NO. _____
 AREAS CHECKED _____