


F.A. RTE.	SECTION	COUNTY	TOTAL SHEETS	SHEET NO.
70	60-10K,60-10HB	MADISON	420	375
STA.		TO STA.		
CONTRACT NO.: 76709				

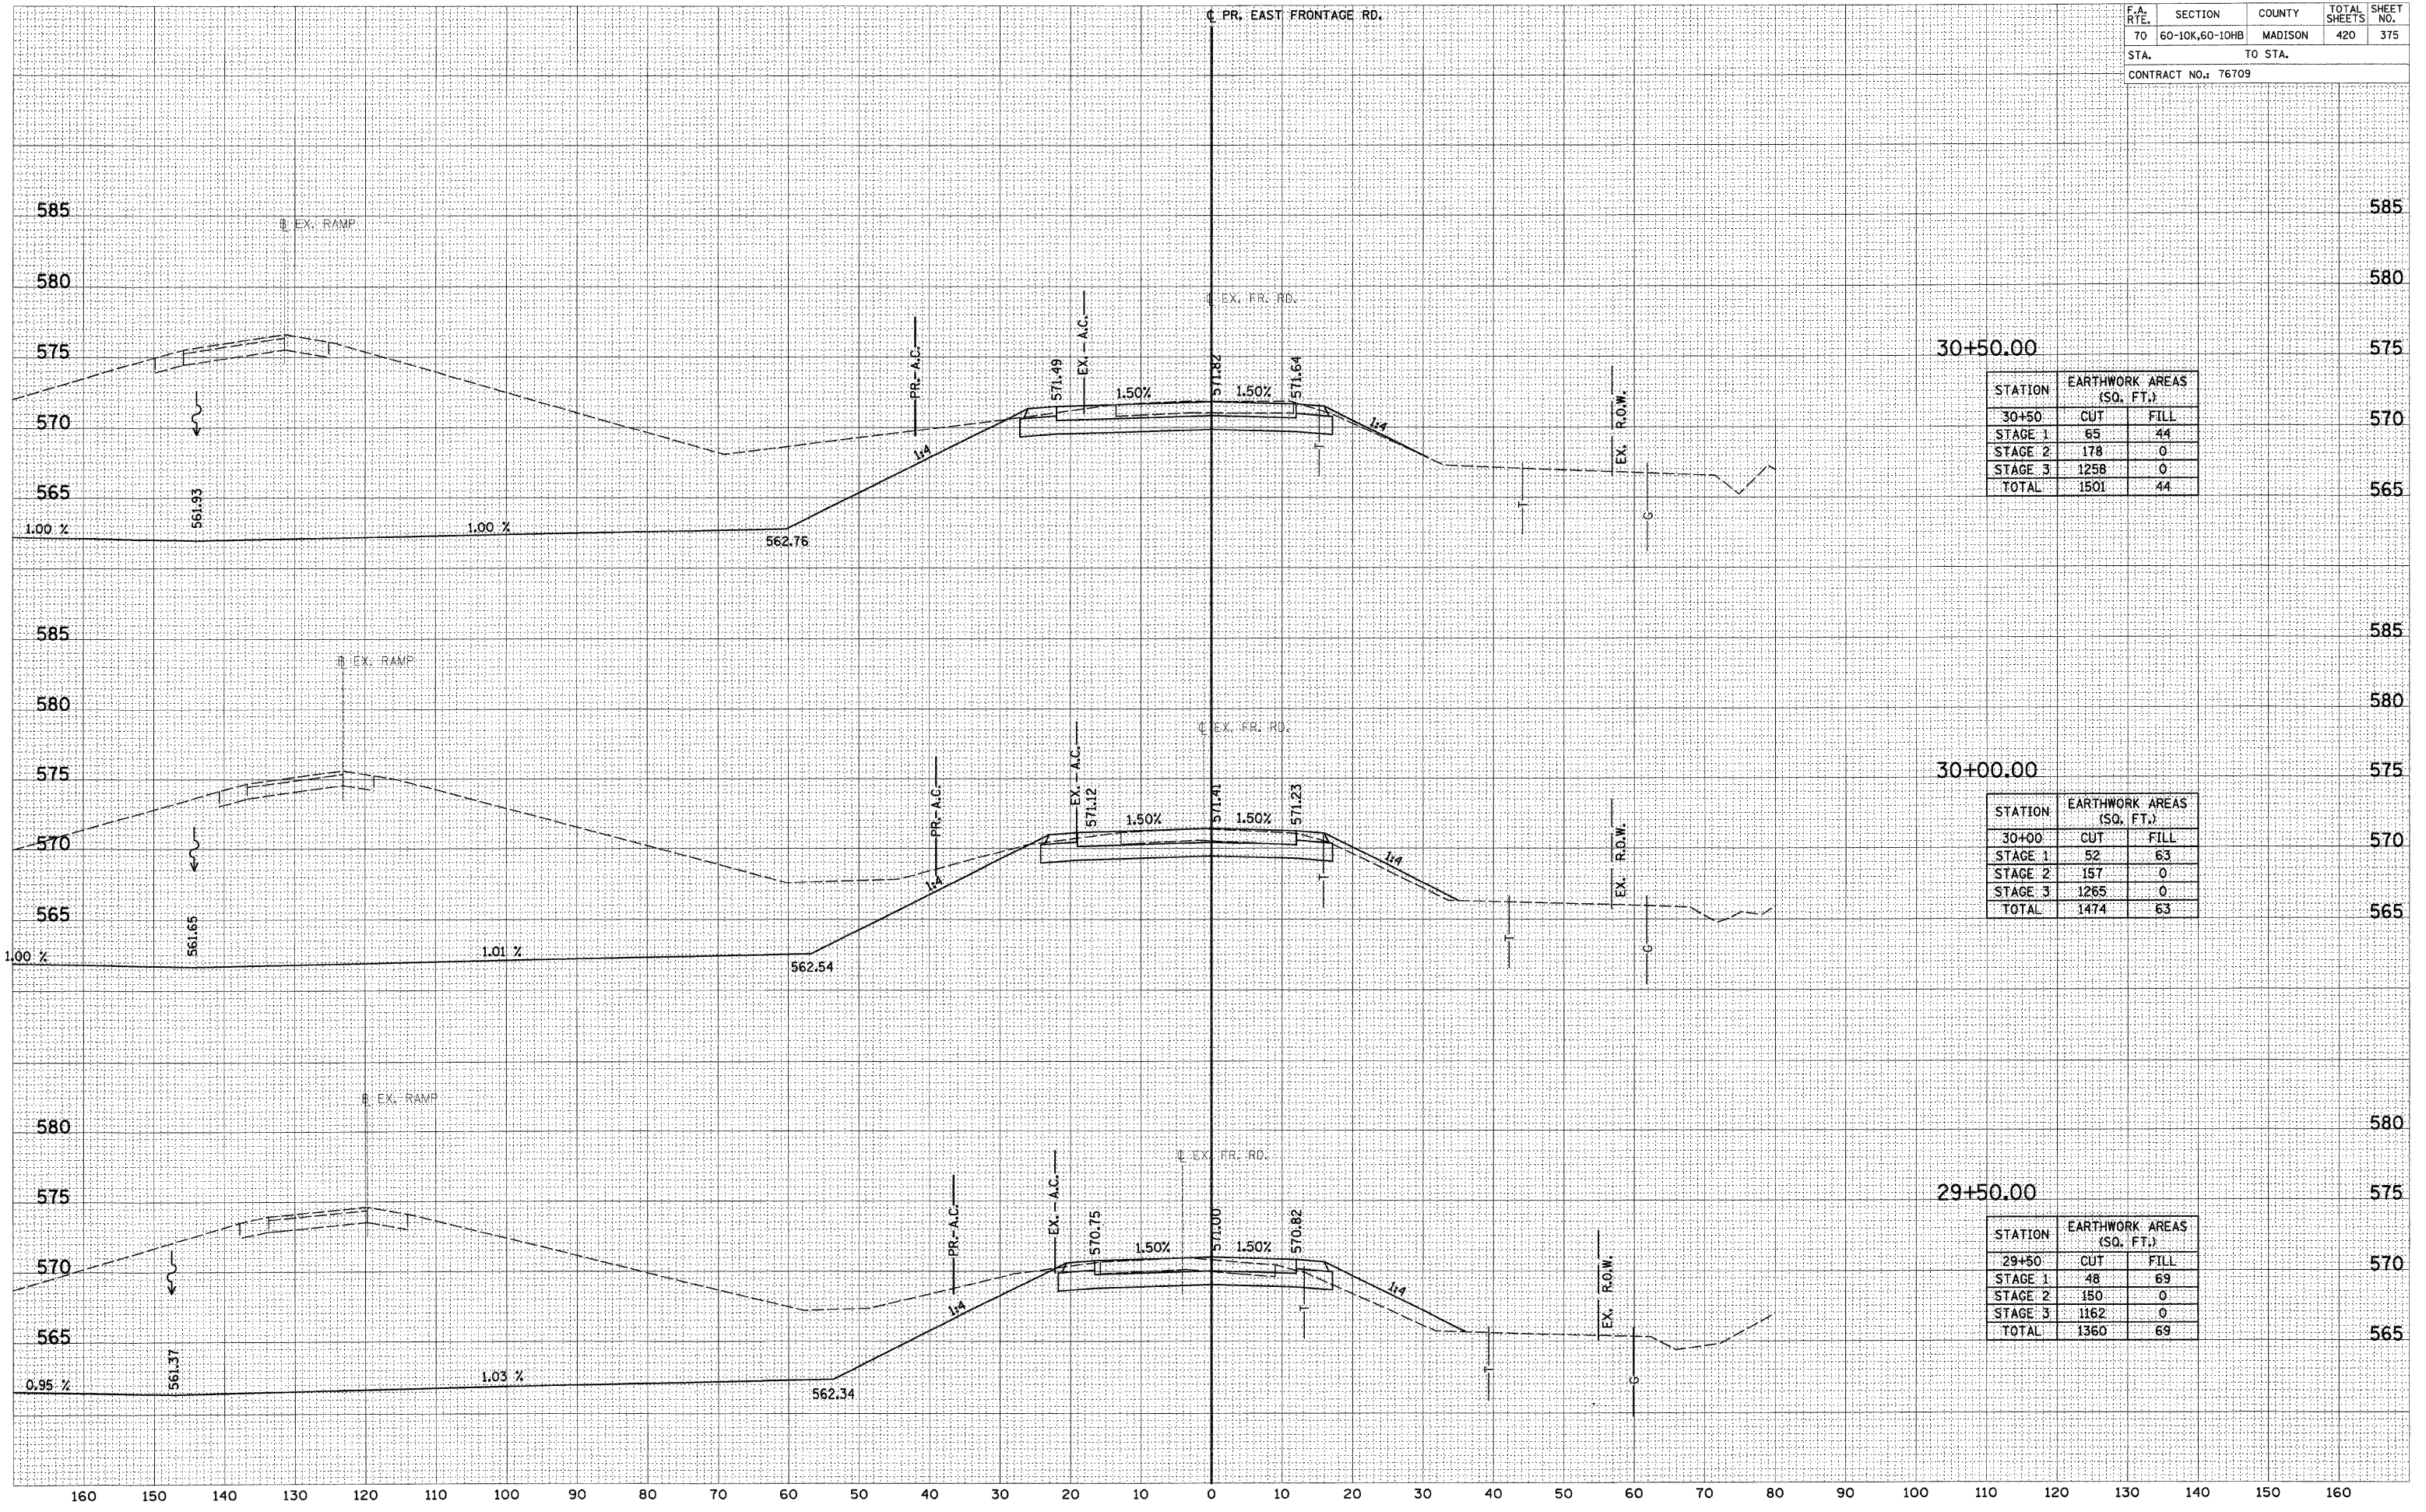

STATION	EARTHWORK AREAS (SQ. FT.)	
	CUT	FILL
30+50		
STAGE 1	65	44
STAGE 2	178	0
STAGE 3	1258	0
TOTAL	1501	44

STATION	EARTHWORK AREAS (SQ. FT.)	
	CUT	FILL
30+00		
STAGE 1	52	63
STAGE 2	157	0
STAGE 3	1265	0
TOTAL	1474	63

STATION	EARTHWORK AREAS (SQ. FT.)	
	CUT	FILL
29+50		
STAGE 1	48	69
STAGE 2	150	0
STAGE 3	1162	0
TOTAL	1360	69

DATE _____
 BY _____
 SURVEYED _____
 CHECKED _____
 NOTE BOOK _____
 TEMPLATE _____
 AREAS CHECKED _____
 NO. _____

DATE _____
 BY _____
 SURVEYED _____
 CHECKED _____
 NOTE BOOK _____
 TEMPLATE _____
 AREAS CHECKED _____
 NO. _____