


DATE _____
 BY _____
 SURVEYED _____
 CHECKED _____
 ORIGINAL SURVEY _____
 NOTE BOOK _____
 NO. _____
 AREAS CHECKED _____

DATE _____
 BY _____
 SURVEYED _____
 CHECKED _____
 ORIGINAL SURVEY _____
 NOTE BOOK _____
 NO. _____
 AREAS CHECKED _____

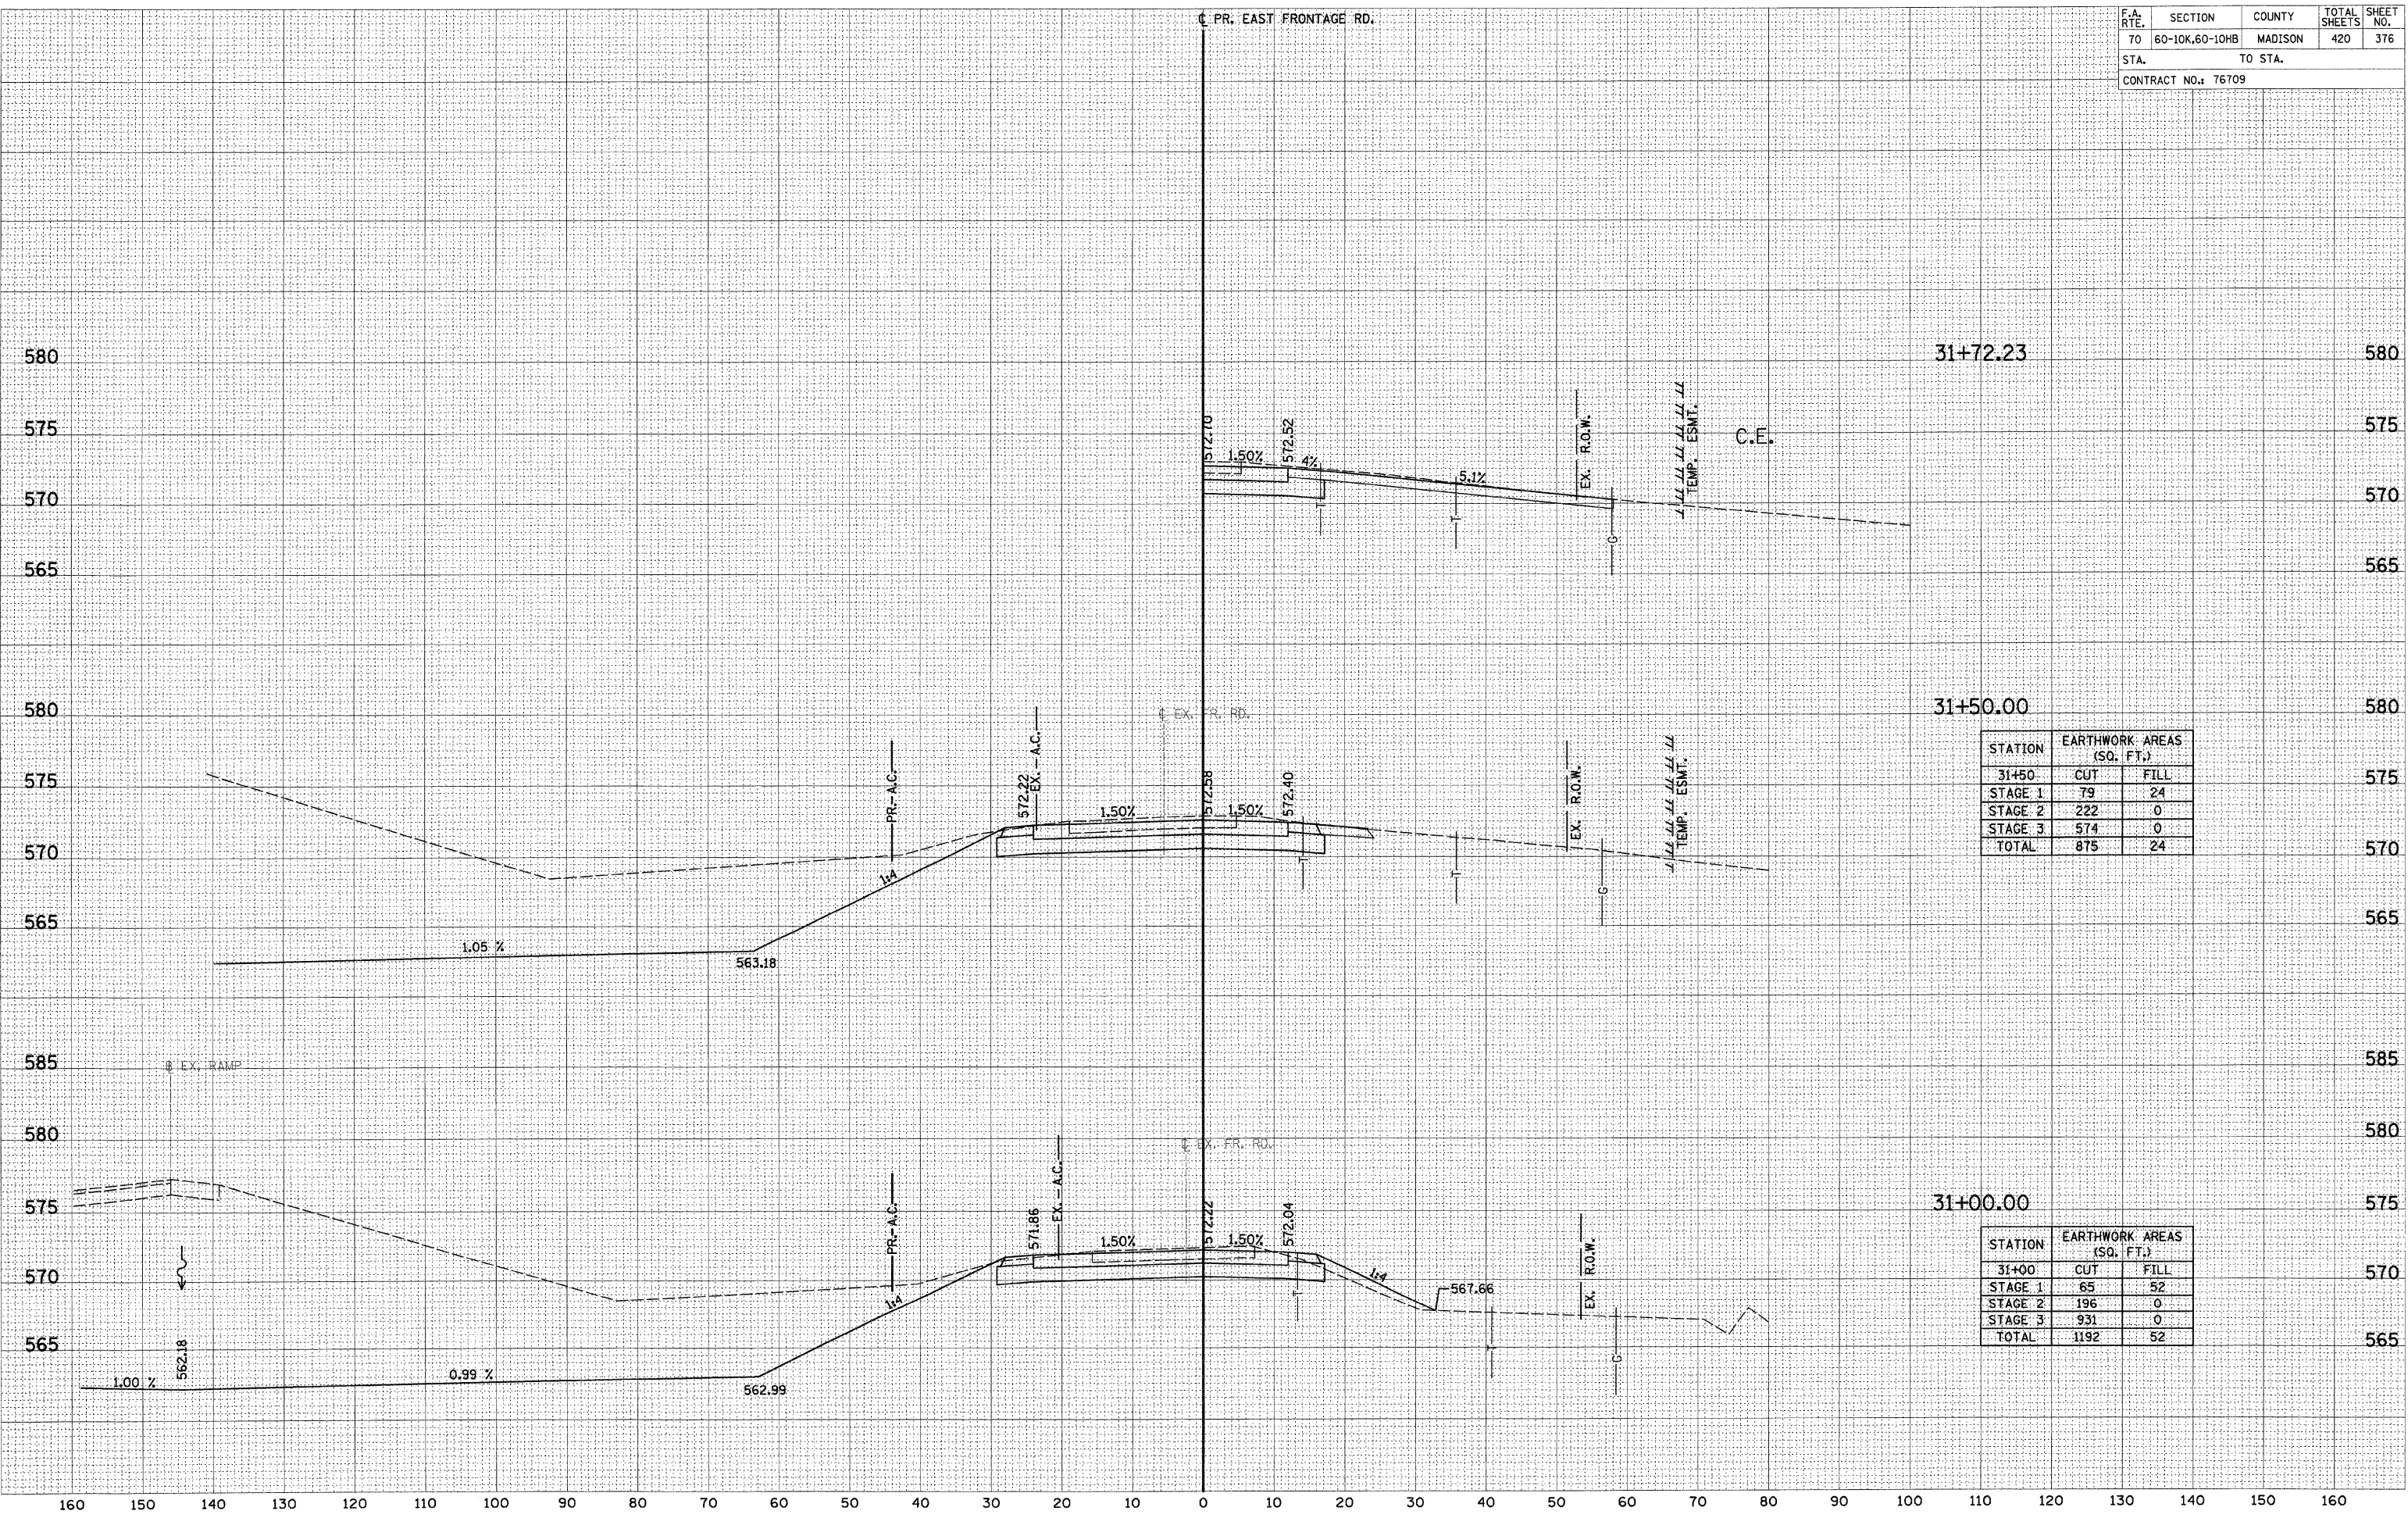

STATION	EARTHWORK AREAS (SQ. FT.)	
	CUT	FILL
31+50		
STAGE 1	79	24
STAGE 2	222	0
STAGE 3	574	0
TOTAL	875	24

STATION	EARTHWORK AREAS (SQ. FT.)	
	CUT	FILL
31+00		
STAGE 1	65	52
STAGE 2	196	0
STAGE 3	931	0
TOTAL	1192	52