


F.A. RTE.	SECTION	COUNTY	TOTAL SHEETS	SHEET NO.
TO	60-10K,60-10HB	MADISON	420	383
STA.		TO STA.		
CONTRACT NO.: 76709				

DATE \_\_\_\_\_  
 BY \_\_\_\_\_  
 SURVEYED \_\_\_\_\_  
 SURVEY \_\_\_\_\_  
 NOTE BOOK \_\_\_\_\_  
 TEMPLATE \_\_\_\_\_  
 AREAS \_\_\_\_\_  
 AREAS CHECKED \_\_\_\_\_  
 NO. \_\_\_\_\_

DATE \_\_\_\_\_  
 BY \_\_\_\_\_  
 SURVEYED \_\_\_\_\_  
 SURVEY \_\_\_\_\_  
 NOTE BOOK \_\_\_\_\_  
 TEMPLATE \_\_\_\_\_  
 AREAS \_\_\_\_\_  
 AREAS CHECKED \_\_\_\_\_  
 NO. \_\_\_\_\_

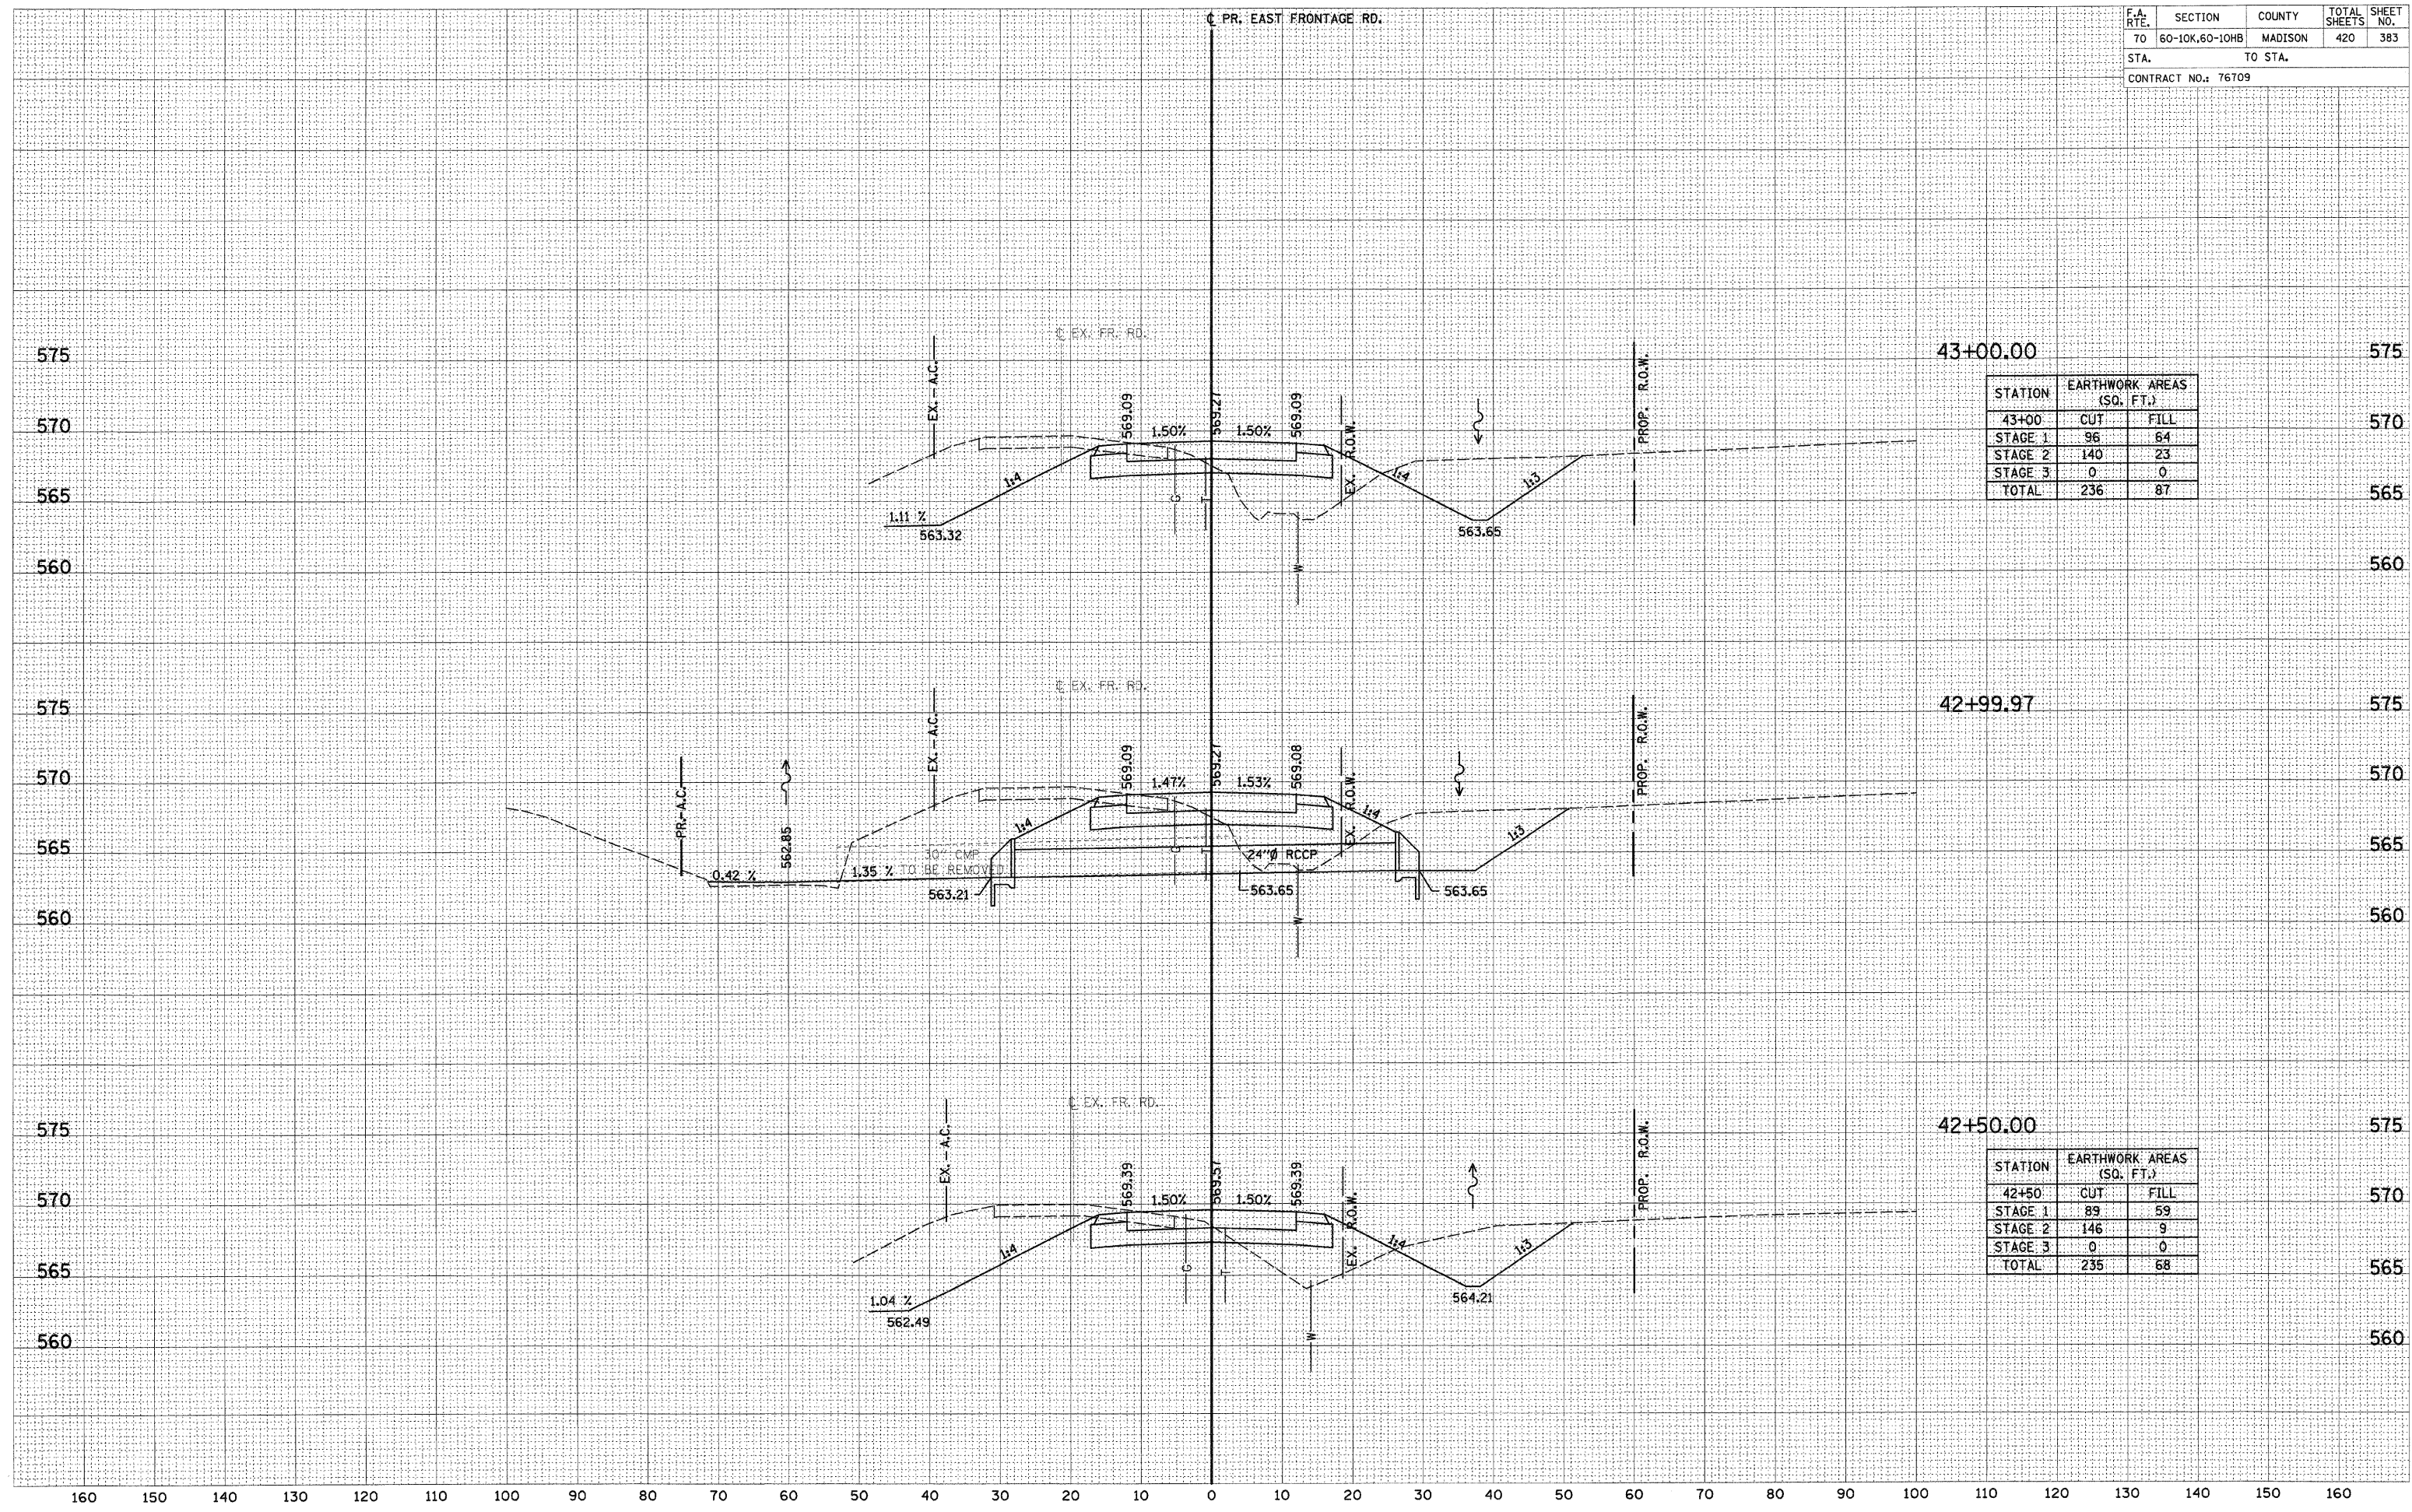

STATION	EARTHWORK AREAS (SQ. FT.)	
	CUT	FILL
43+00		
STAGE 1	96	64
STAGE 2	140	23
STAGE 3	0	0
TOTAL	236	87

STATION	EARTHWORK AREAS (SQ. FT.)	
	CUT	FILL
42+50		
STAGE 1	89	59
STAGE 2	146	9
STAGE 3	0	0
TOTAL	235	68

160 150 140 130 120 110 100 90 80 70 60 50 40 30 20 10 0 10 20 30 40 50 60 70 80 90 100 110 120 130 140 150 160