


F.A. RTE.	SECTION	COUNTY	TOTAL SHEETS	SHEET NO.
TO	60-10K,60-10HB	MADISON	420	392
STA.	TO STA.			
CONTRACT NO.: 76709				

DATE	BY
ORIGINAL SURVEY	EXEMPTED
NOTE BOOK	PLOTTED
AREAS CHECKED	TEMPLATE
	AREAS CHECKED

DATE	BY
ORIGINAL SURVEY	EXEMPTED
NOTE BOOK	PLOTTED
AREAS CHECKED	TEMPLATE
	AREAS CHECKED

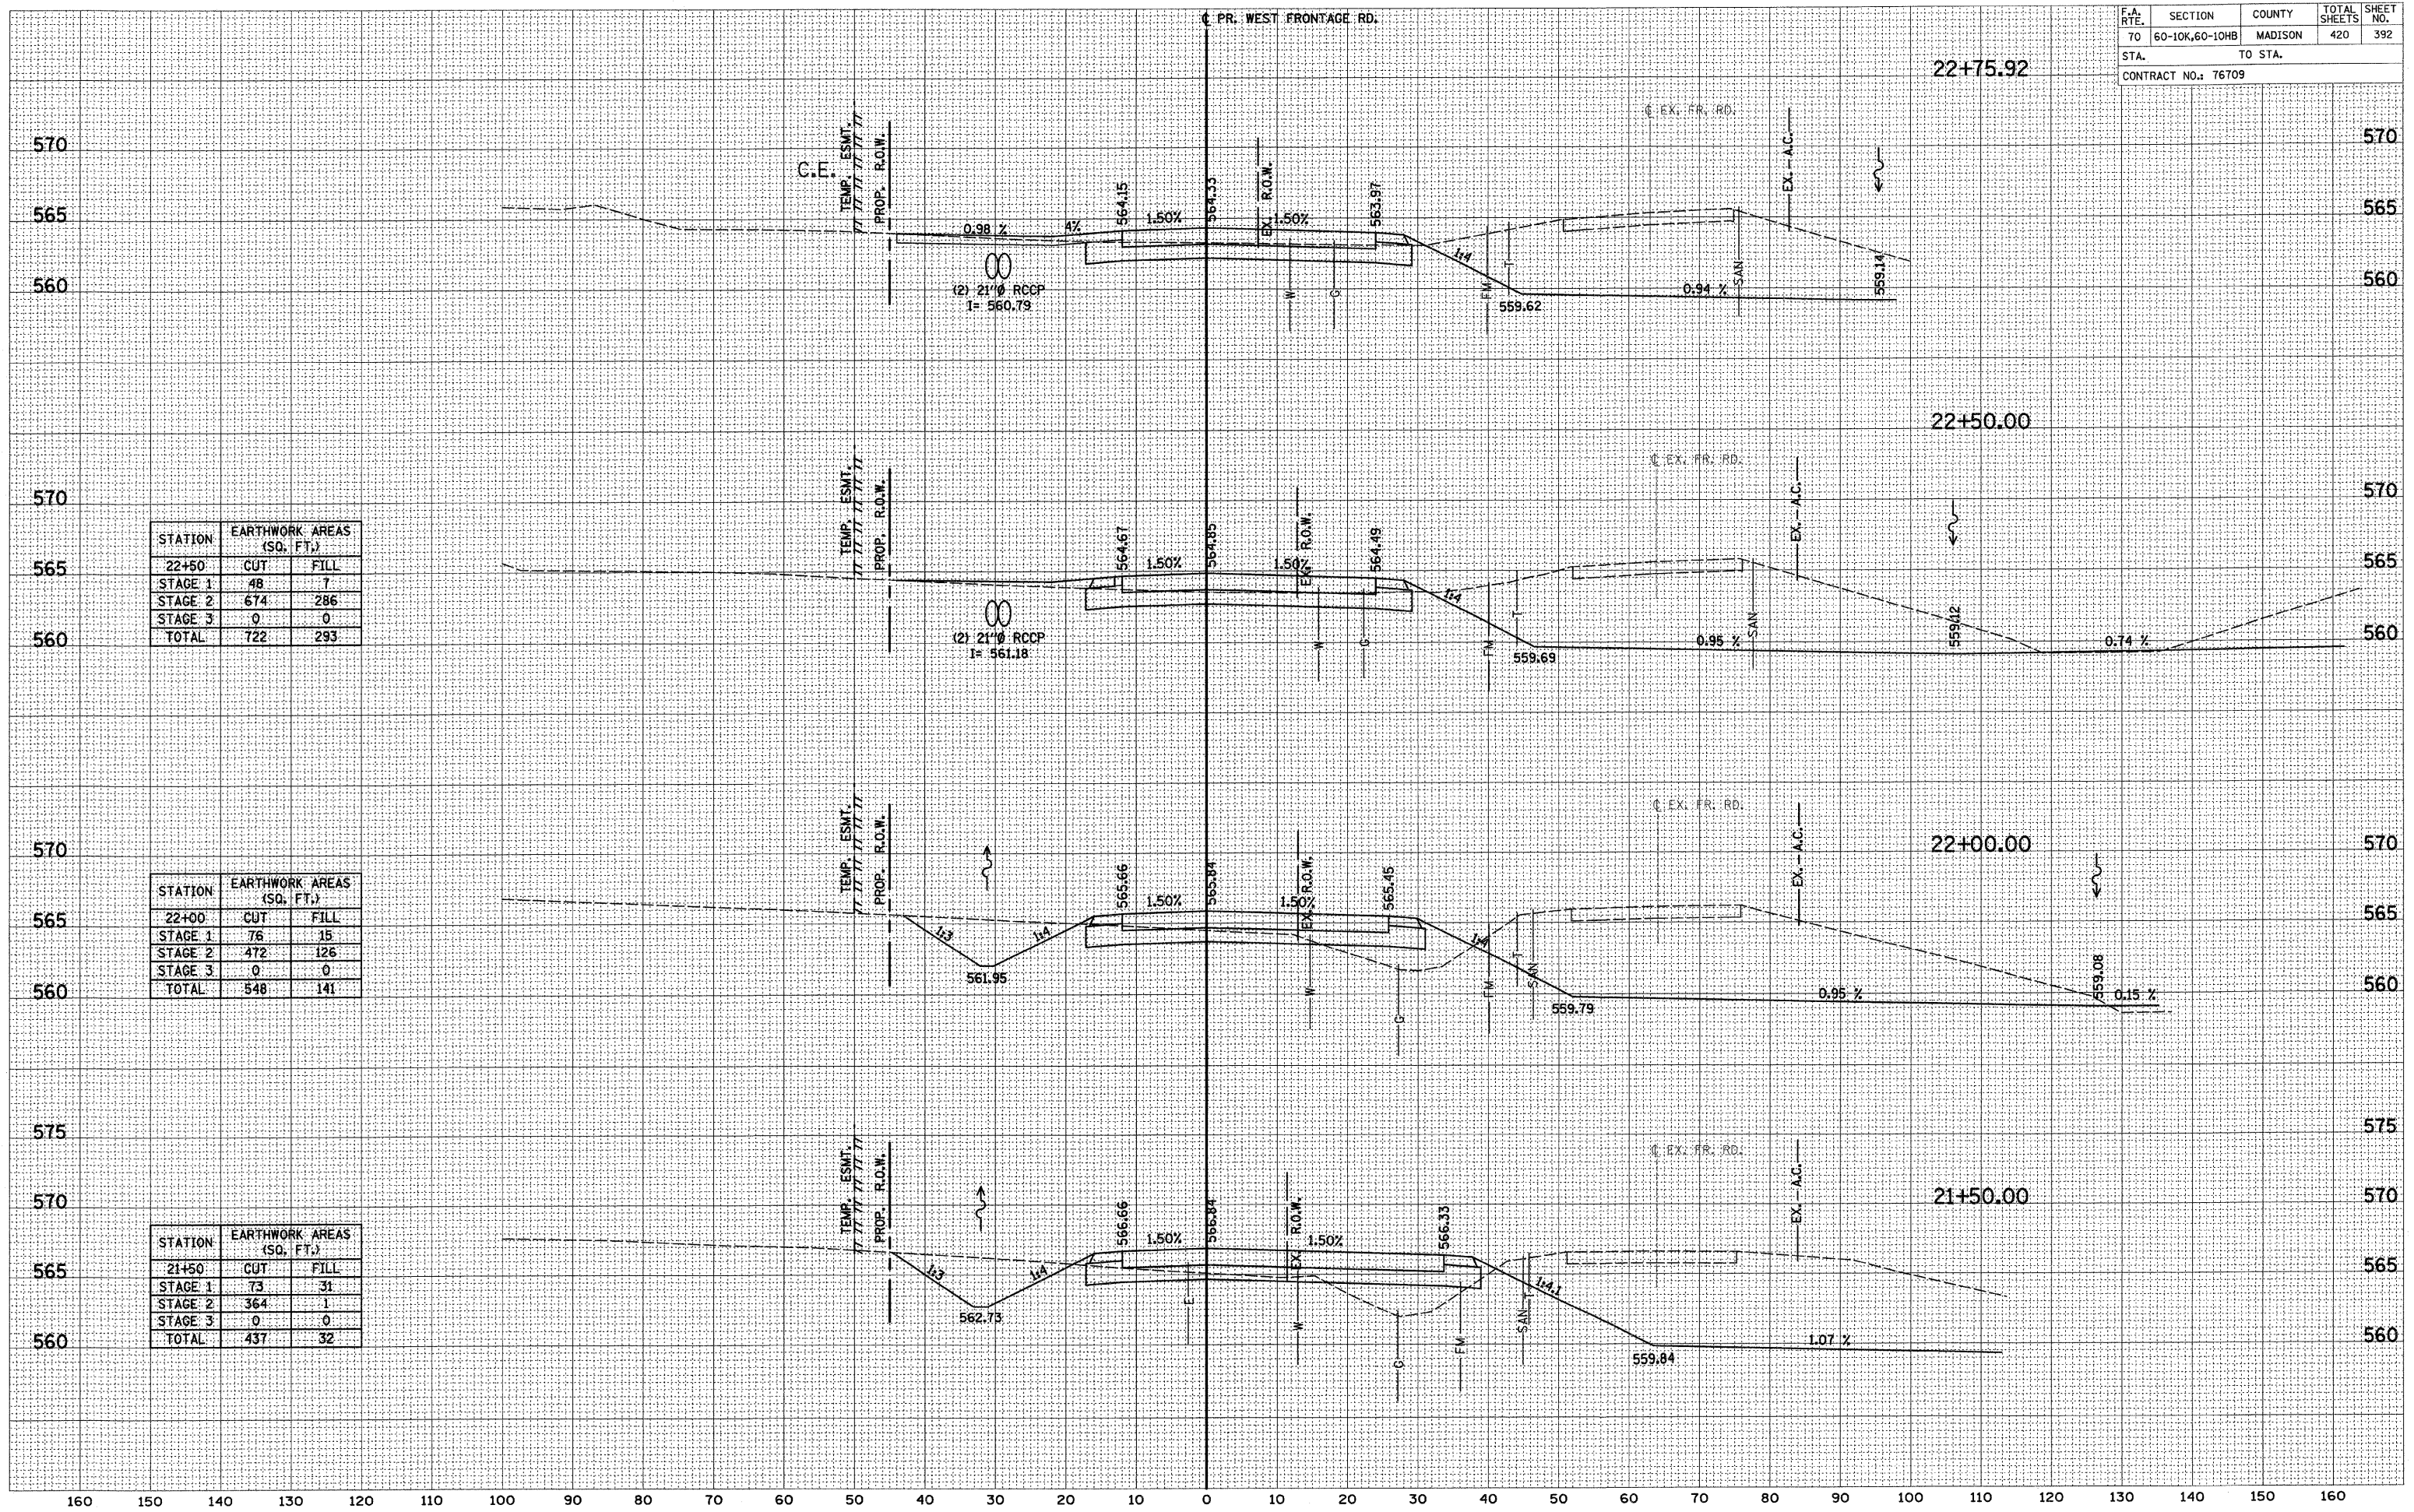

STATION	EARTHWORK AREAS (SQ. FT.)	
22+50	CUT	FILL
STAGE 1	48	7
STAGE 2	674	286
STAGE 3	0	0
TOTAL	722	293

STATION	EARTHWORK AREAS (SQ. FT.)	
22+00	CUT	FILL
STAGE 1	76	15
STAGE 2	472	126
STAGE 3	0	0
TOTAL	548	141

STATION	EARTHWORK AREAS (SQ. FT.)	
21+50	CUT	FILL
STAGE 1	73	31
STAGE 2	364	1
STAGE 3	0	0
TOTAL	437	32