


STATION	EARTHWORK AREAS (SQ. FT.)	
	CUT	FILL
17+00		
STAGE 1	15	3
STAGE 2	113	48
STAGE 3	-	-
TOTAL	128	51

STATION	EARTHWORK AREAS (SQ. FT.)	
	CUT	FILL
16+50		
STAGE 1	25	0
STAGE 2	101	46
STAGE 3	-	-
TOTAL	126	-

STATION	EARTHWORK AREAS (SQ. FT.)	
	CUT	FILL
16+00		
STAGE 1	26	0
STAGE 2	87	36
STAGE 3	-	-
TOTAL	113	36

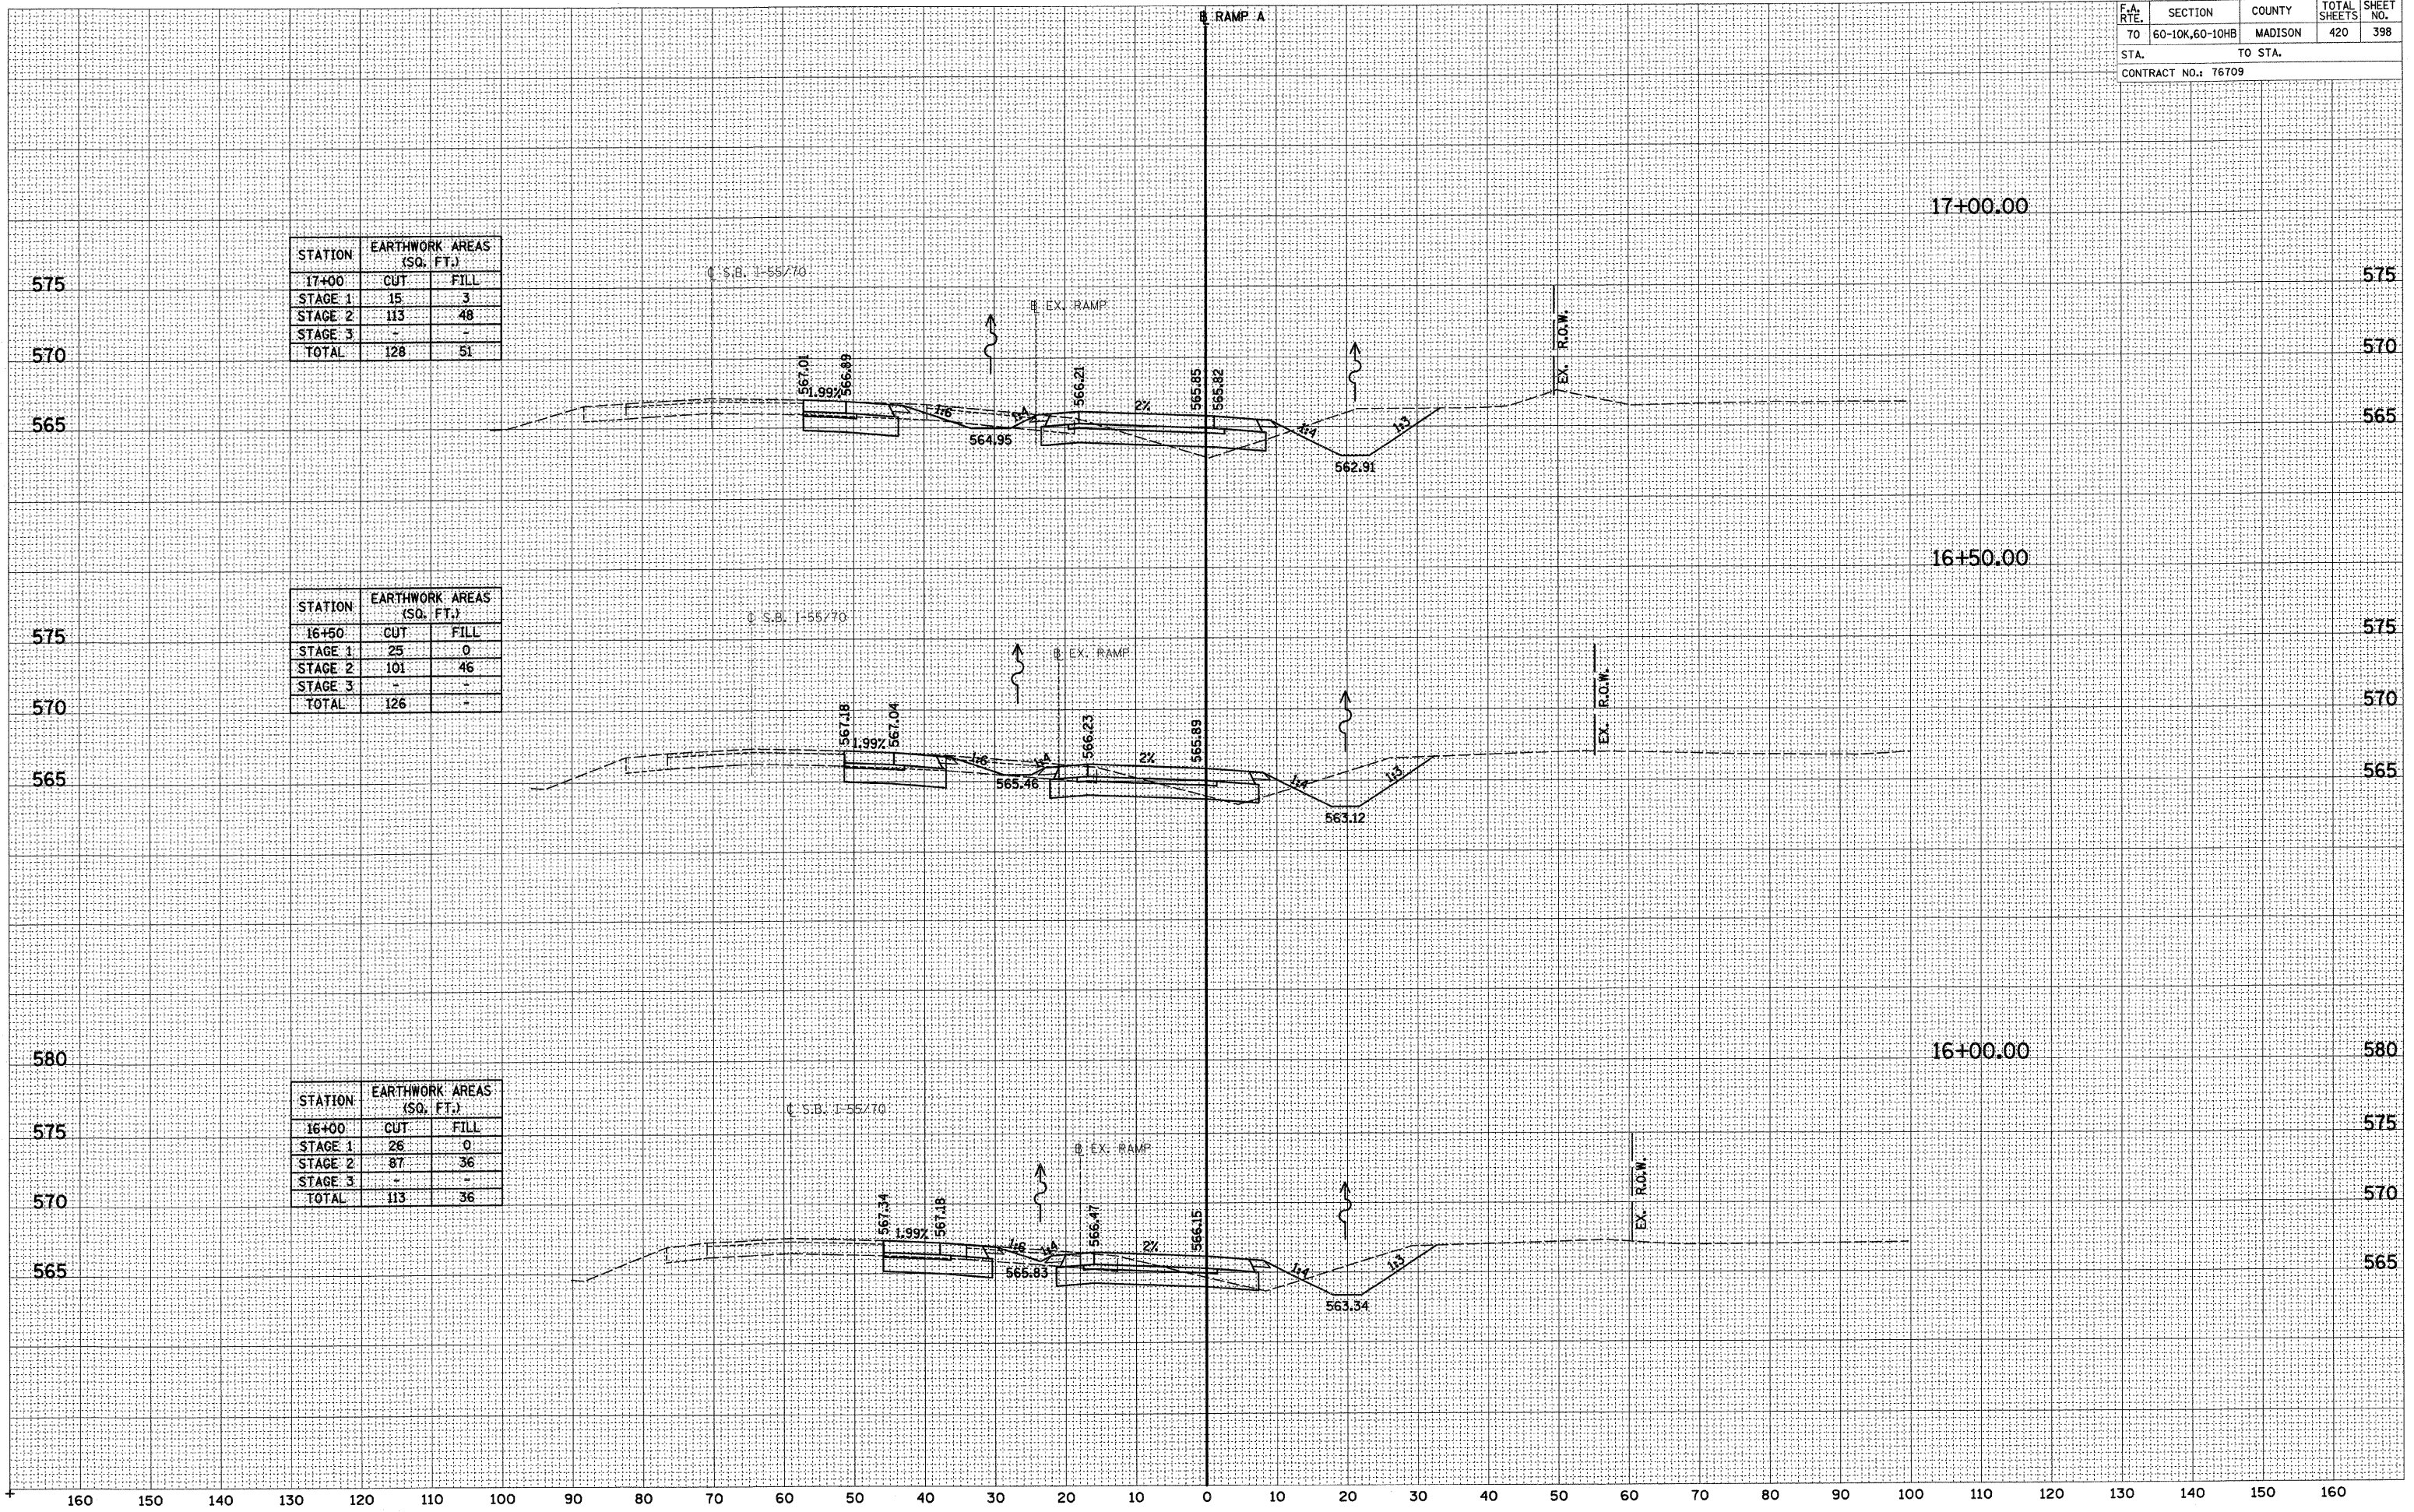

DATE \_\_\_\_\_  
 BY \_\_\_\_\_  
 SURVEYED \_\_\_\_\_  
 PLOTTED \_\_\_\_\_  
 TEMPLATE \_\_\_\_\_  
 AREAS CHECKED \_\_\_\_\_  
 NO. \_\_\_\_\_

DATE \_\_\_\_\_  
 BY \_\_\_\_\_  
 SURVEYED \_\_\_\_\_  
 PLOTTED \_\_\_\_\_  
 TEMPLATE \_\_\_\_\_  
 AREAS CHECKED \_\_\_\_\_  
 NO. \_\_\_\_\_