


F.A. RTE.	SECTION	COUNTY	TOTAL SHEETS	SHEET NO.
70	60-10K,60-10HB	MADISON	420	416
STA.		TO STA.		
CONTRACT NO.: 76709				

DATE	BY
DATE	BY

DATE	BY
DATE	BY

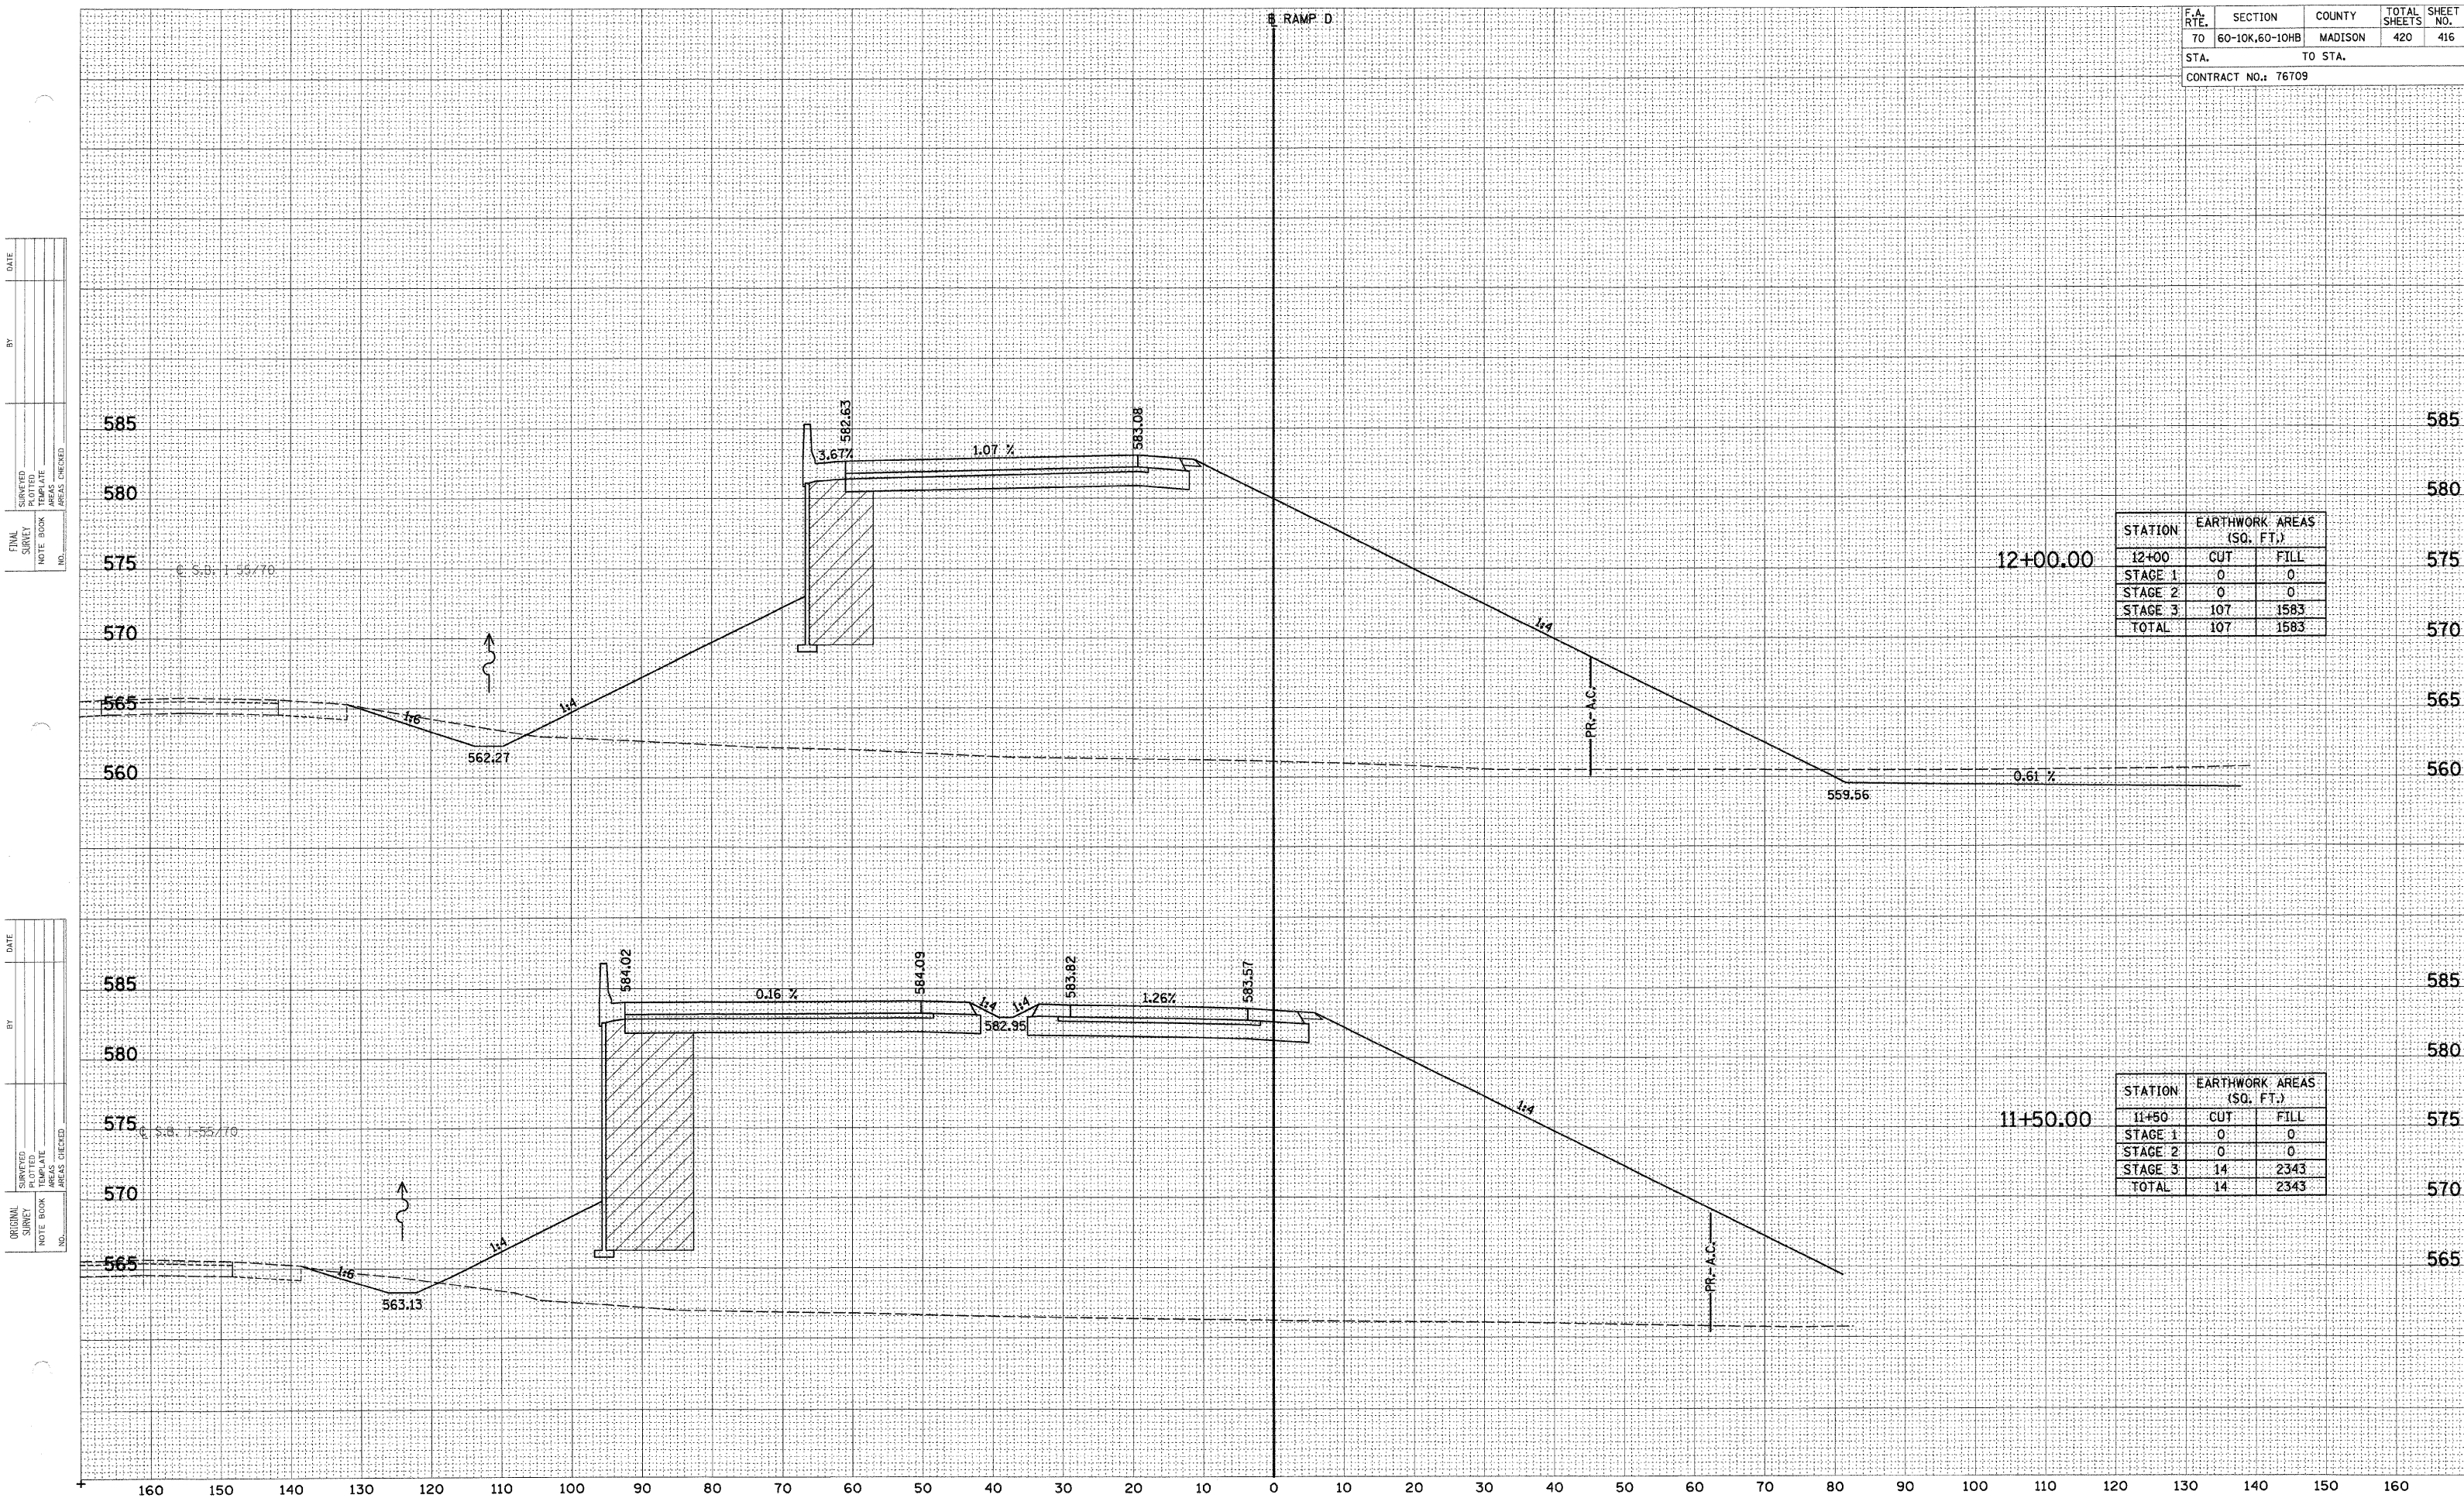

STATION	EARTHWORK AREAS (SQ. FT.)	
12+00	CUT	FILL
STAGE 1	0	0
STAGE 2	0	0
STAGE 3	107	1583
TOTAL	107	1583

STATION	EARTHWORK AREAS (SQ. FT.)	
11+50	CUT	FILL
STAGE 1	0	0
STAGE 2	0	0
STAGE 3	14	2343
TOTAL	14	2343