


F.A. RTE.	SECTION	COUNTY	TOTAL SHEETS	SHEET NO.
70	60-10K,60-10HB	MADISON	420	417
STA.		TO STA.		
CONTRACT NO.: 76709				

FINAL SURVEY	DATE
BY	
CHECKED	
PLOTTED	
TEMPLATE	
NOTE BOOK	
AREAS	
CHECKED	

ORIGINAL SURVEY	DATE
BY	
CHECKED	
PLOTTED	
TEMPLATE	
NOTE BOOK	
AREAS	
CHECKED	

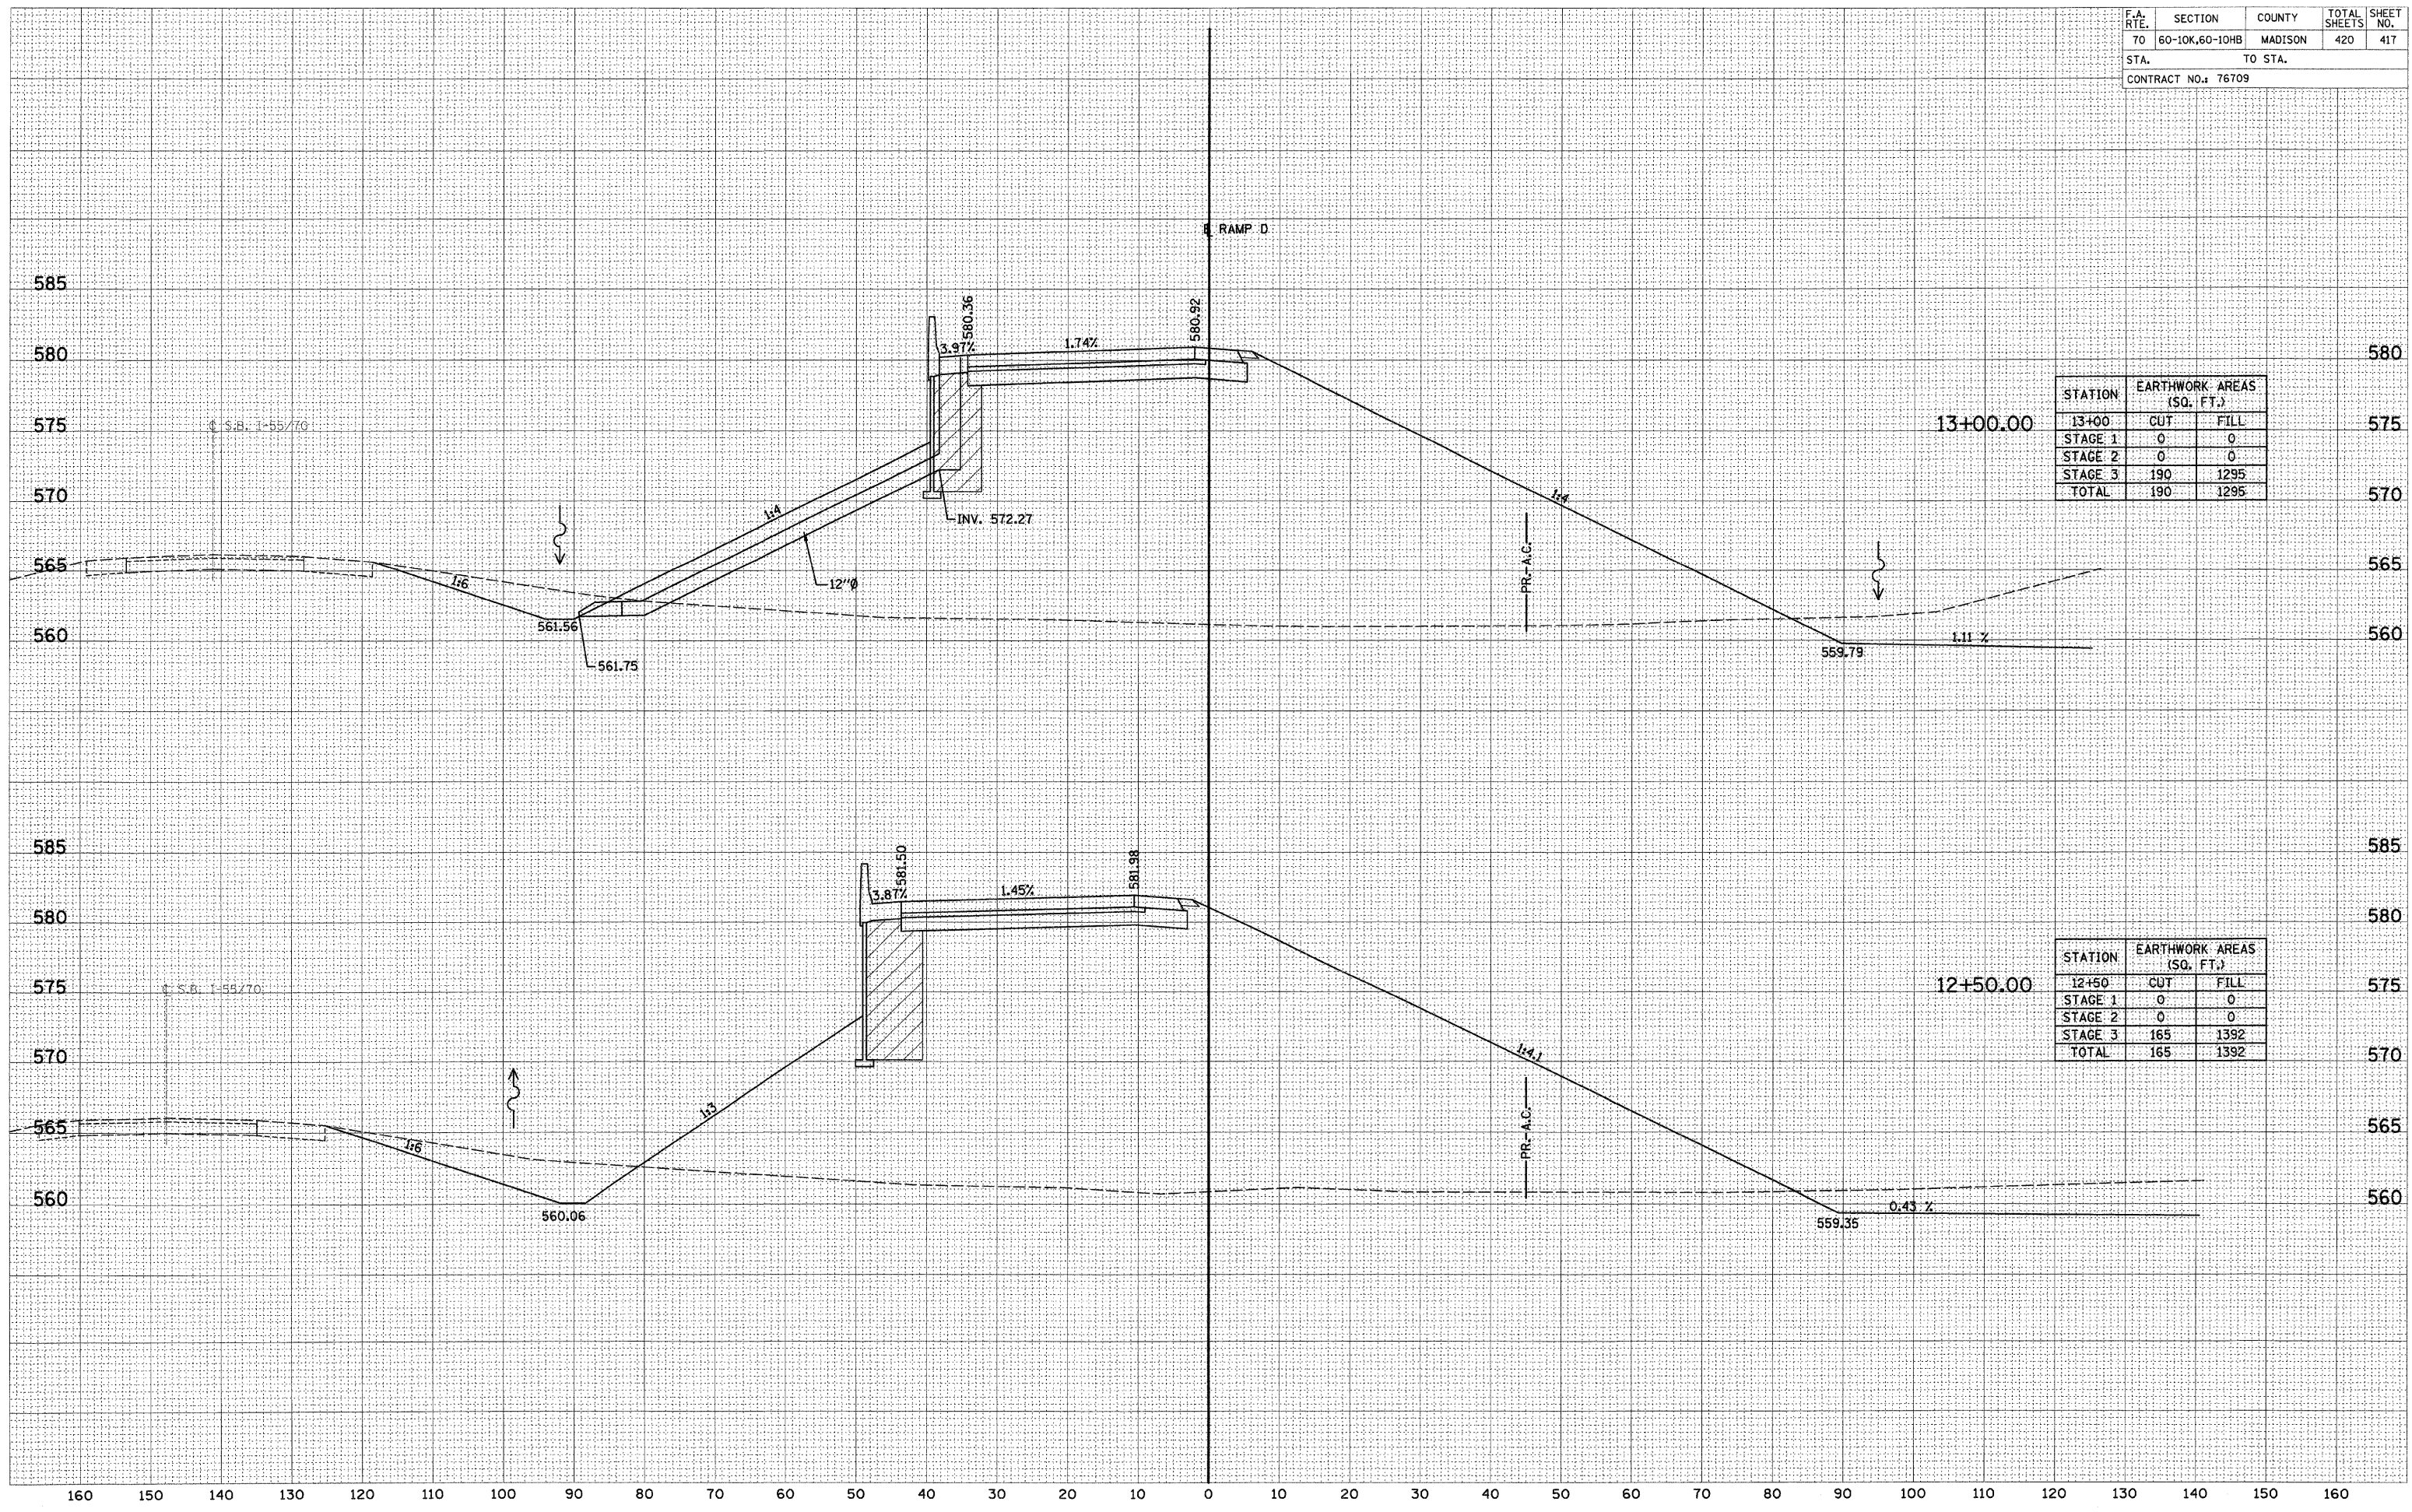

STATION	EARTHWORK AREAS (SQ. FT.)	
	CUT	FILL
13+00	0	0
STAGE 1	0	0
STAGE 2	0	0
STAGE 3	190	1295
TOTAL	190	1295

STATION	EARTHWORK AREAS (SQ. FT.)	
	CUT	FILL
12+50	0	0
STAGE 1	0	0
STAGE 2	0	0
STAGE 3	165	1392
TOTAL	165	1392

RAMP D