


F.A. RTE.	SECTION	COUNTY	TOTAL SHEETS	SHEET NO.
70	60-10K,60-10HB	MADISON	420	418
STA.		TO STA.		
CONTRACT NO.: 76709				

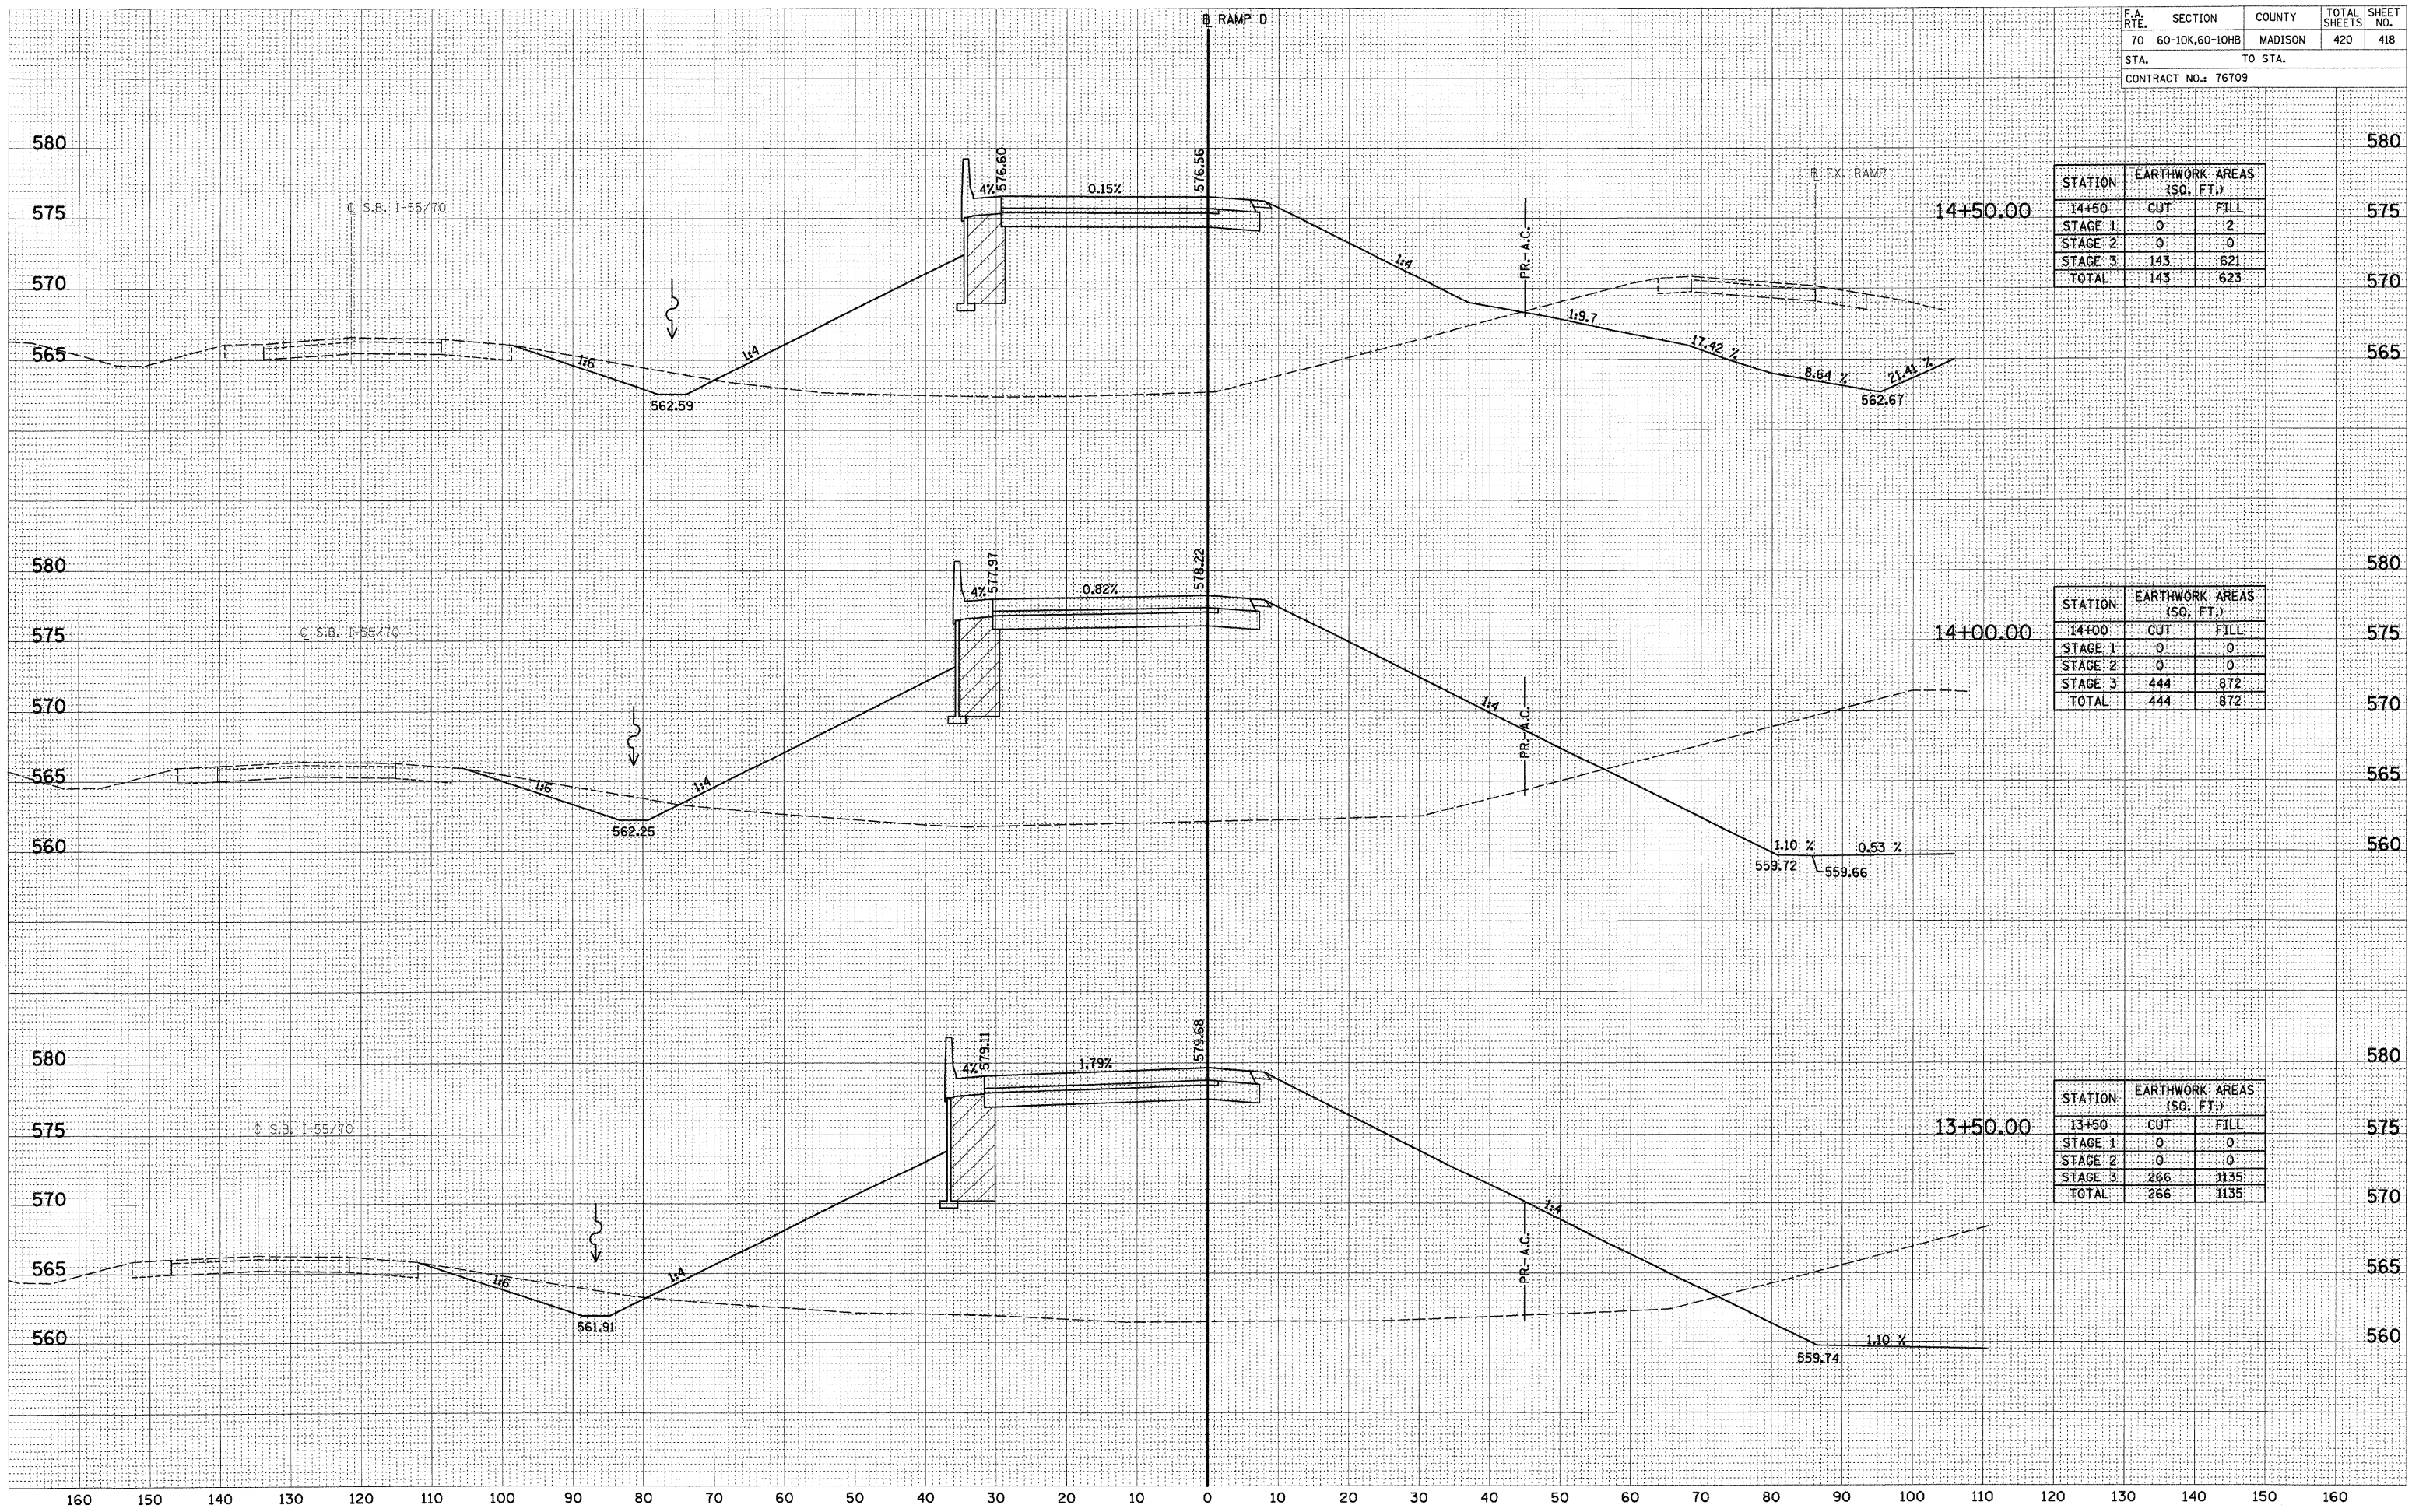

STATION	EARTHWORK AREAS (SQ. FT.)	
	CUT	FILL
14+50	0	2
STAGE 1	0	2
STAGE 2	0	0
STAGE 3	143	621
TOTAL	143	623

STATION	EARTHWORK AREAS (SQ. FT.)	
	CUT	FILL
14+00	0	0
STAGE 1	0	0
STAGE 2	0	0
STAGE 3	444	872
TOTAL	444	872

STATION	EARTHWORK AREAS (SQ. FT.)	
	CUT	FILL
13+50	0	0
STAGE 1	0	0
STAGE 2	0	0
STAGE 3	266	1135
TOTAL	266	1135

DATE _____
 BY _____
 ORIGINAL SURVEY _____
 SURVEY _____
 PLOTTED _____
 TEMPLATE _____
 NOTE BOOK _____
 AREAS CHECKED _____

DATE _____
 BY _____
 ORIGINAL SURVEY _____
 SURVEY _____
 PLOTTED _____
 TEMPLATE _____
 NOTE BOOK _____
 AREAS CHECKED _____