


DATE \_\_\_\_\_  
 BY \_\_\_\_\_  
 SURVEYED \_\_\_\_\_  
 SURVEY \_\_\_\_\_  
 TEMPLATE \_\_\_\_\_  
 NOTE BOOK \_\_\_\_\_  
 AREAS CHECKED \_\_\_\_\_  
 NO. \_\_\_\_\_

DATE \_\_\_\_\_  
 BY \_\_\_\_\_  
 SURVEYED \_\_\_\_\_  
 SURVEY \_\_\_\_\_  
 TEMPLATE \_\_\_\_\_  
 NOTE BOOK \_\_\_\_\_  
 AREAS CHECKED \_\_\_\_\_  
 NO. \_\_\_\_\_

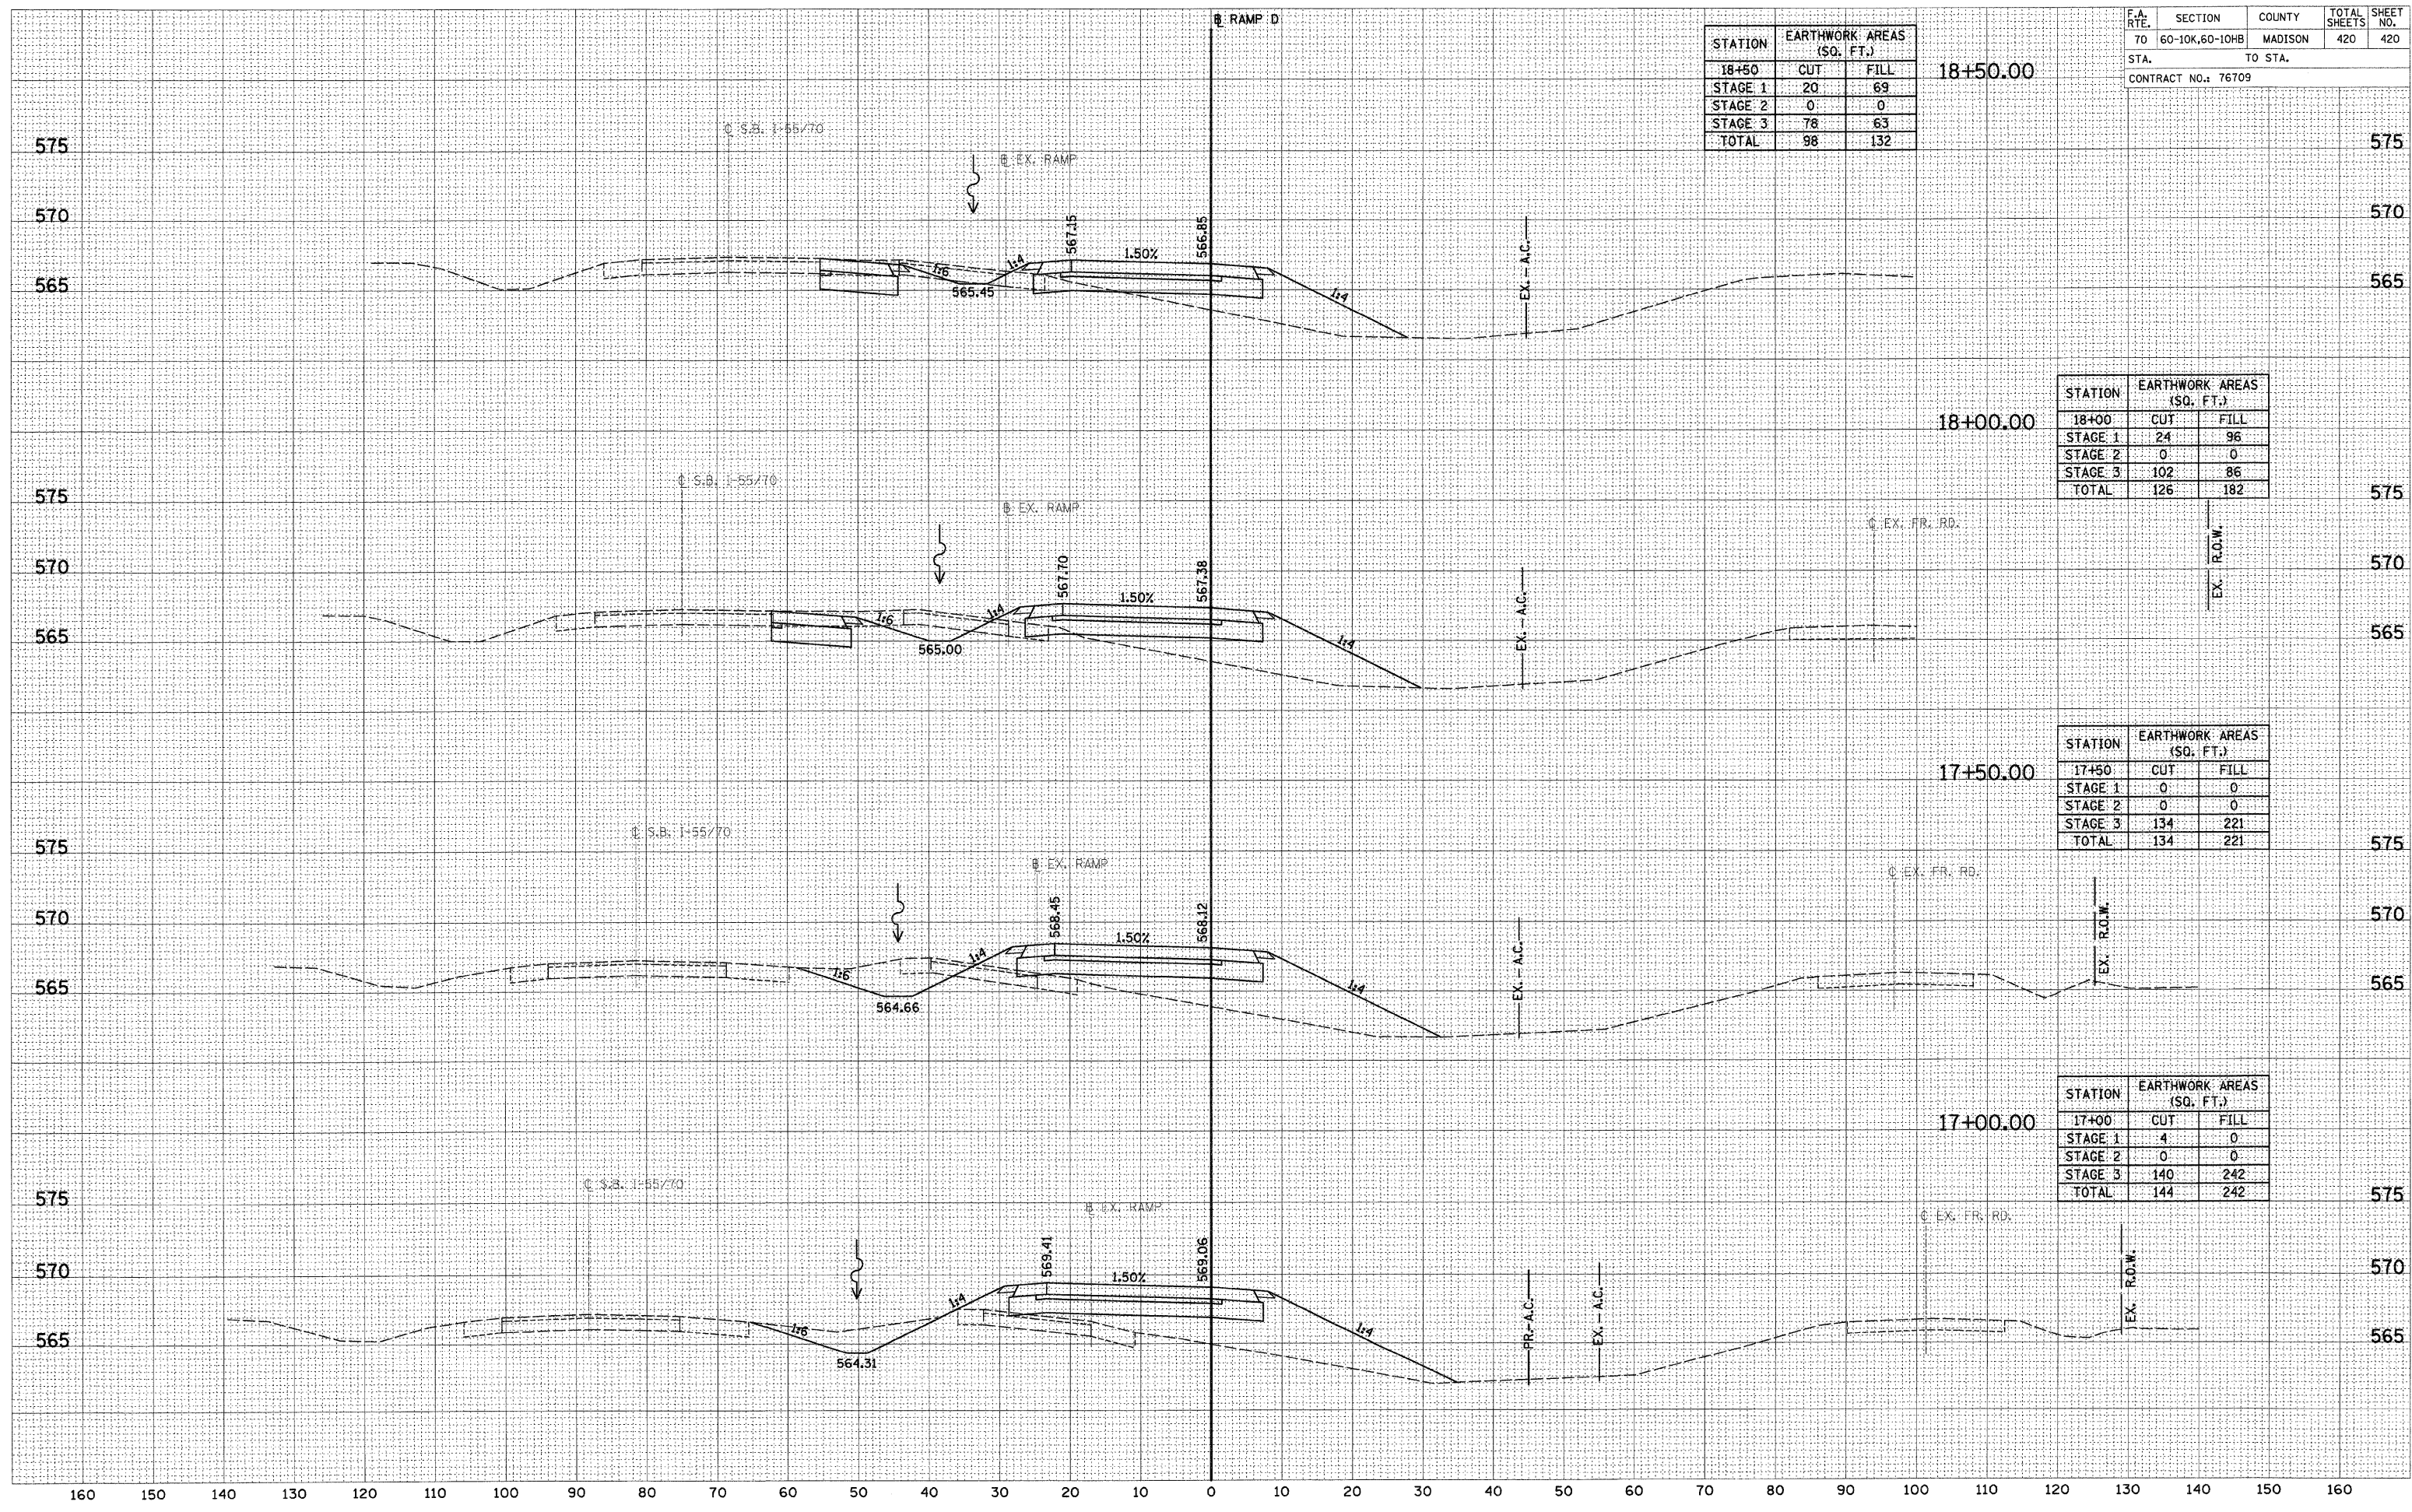

STATION	EARTHWORK AREAS (SQ. FT.)	
18+50	CUT	FILL
STAGE 1	20	69
STAGE 2	0	0
STAGE 3	78	63
TOTAL	98	132

F.A. RTE.	SECTION	COUNTY	TOTAL SHEETS	SHEET NO.
70	60-10K,60-10HB	MADISON	420	420
STA. TO STA.		CONTRACT NO.: 76709		

STATION	EARTHWORK AREAS (SQ. FT.)	
18+00	CUT	FILL
STAGE 1	24	96
STAGE 2	0	0
STAGE 3	102	86
TOTAL	126	182

STATION	EARTHWORK AREAS (SQ. FT.)	
17+50	CUT	FILL
STAGE 1	0	0
STAGE 2	0	0
STAGE 3	134	221
TOTAL	134	221

STATION	EARTHWORK AREAS (SQ. FT.)	
17+00	CUT	FILL
STAGE 1	4	0
STAGE 2	0	0
STAGE 3	140	242
TOTAL	144	242

RAMP D