


F.A. RTE.	SECTION	COUNTY	TOTAL SHEETS	SHEET NO.
331		SALINE	220	56

STA.	TO STA.	FED. AID PROJECT
		3-2, 18X-10B, 4-2

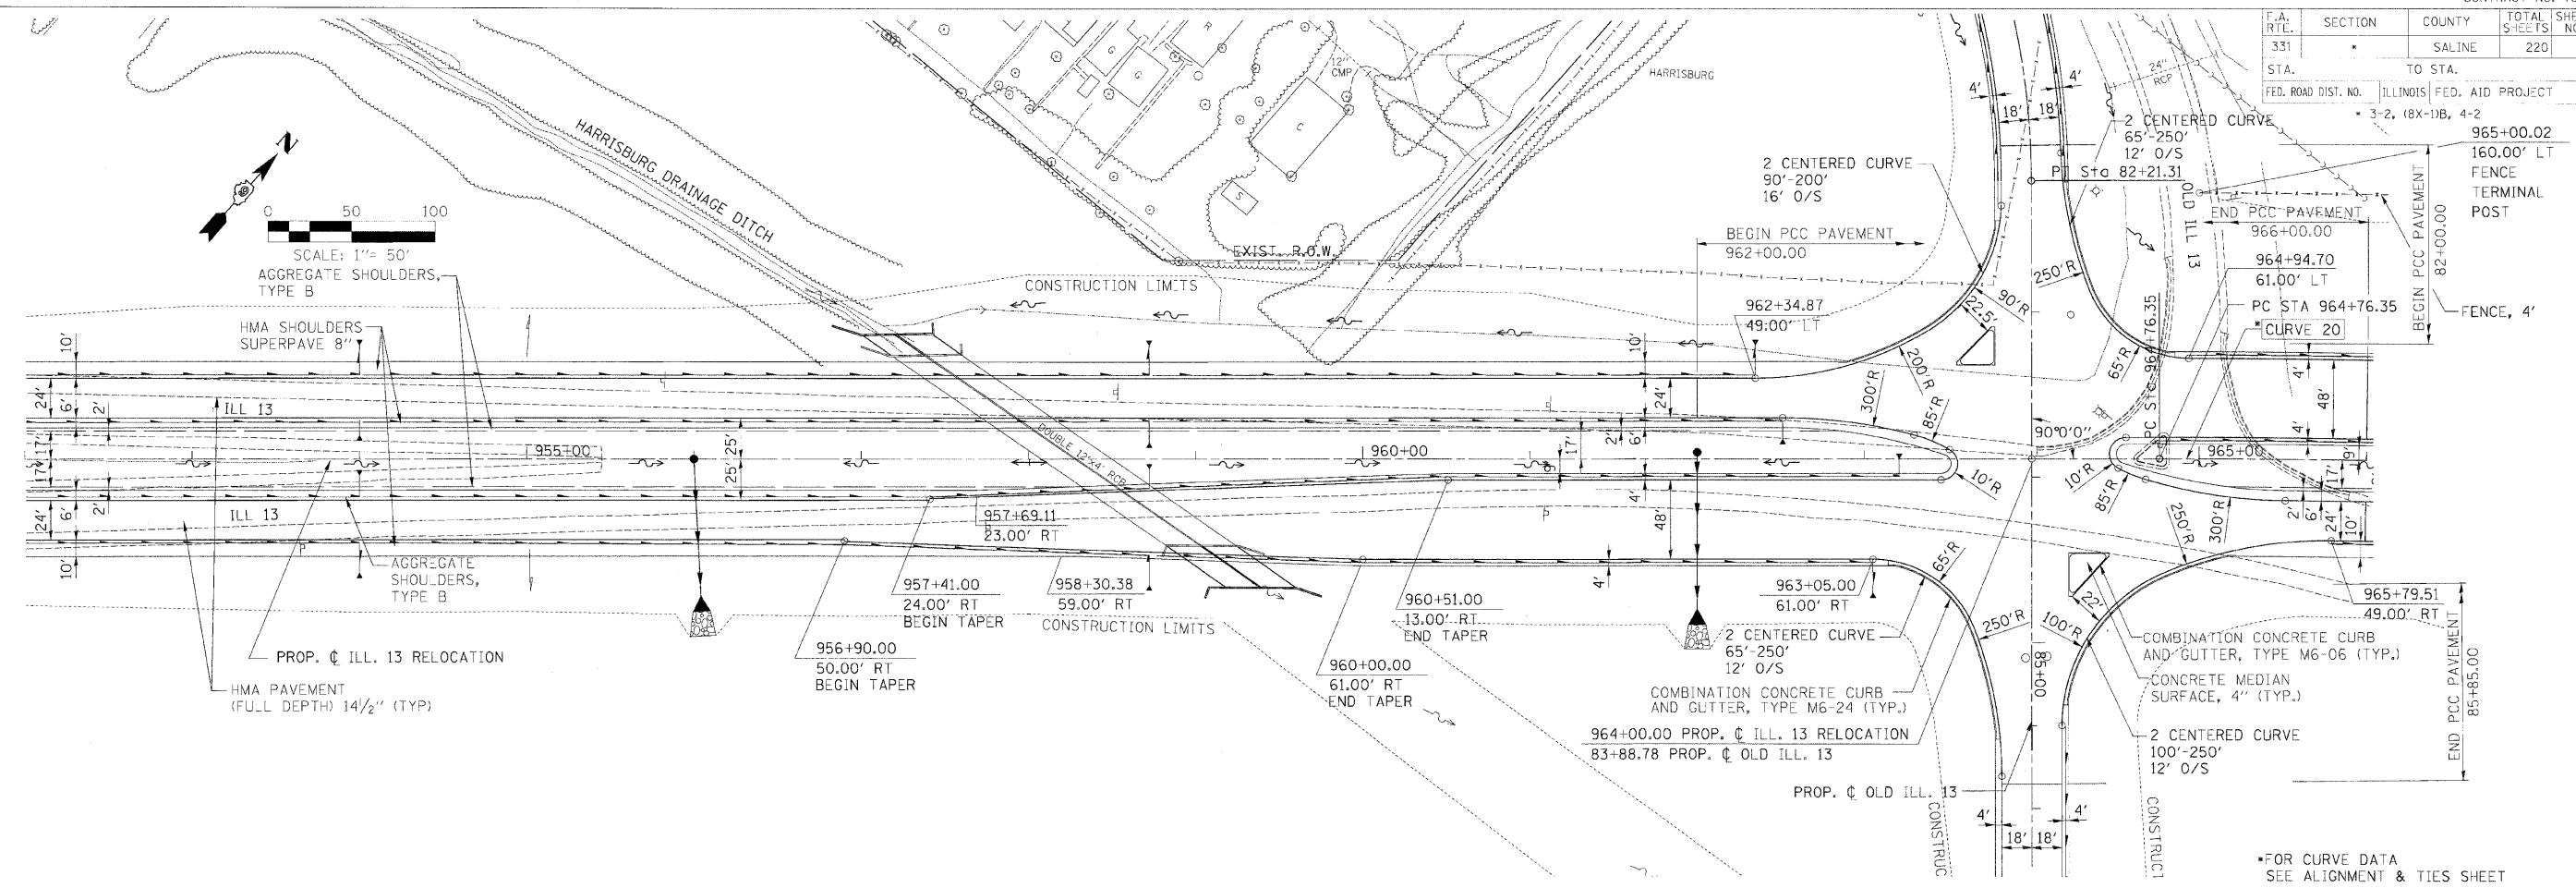






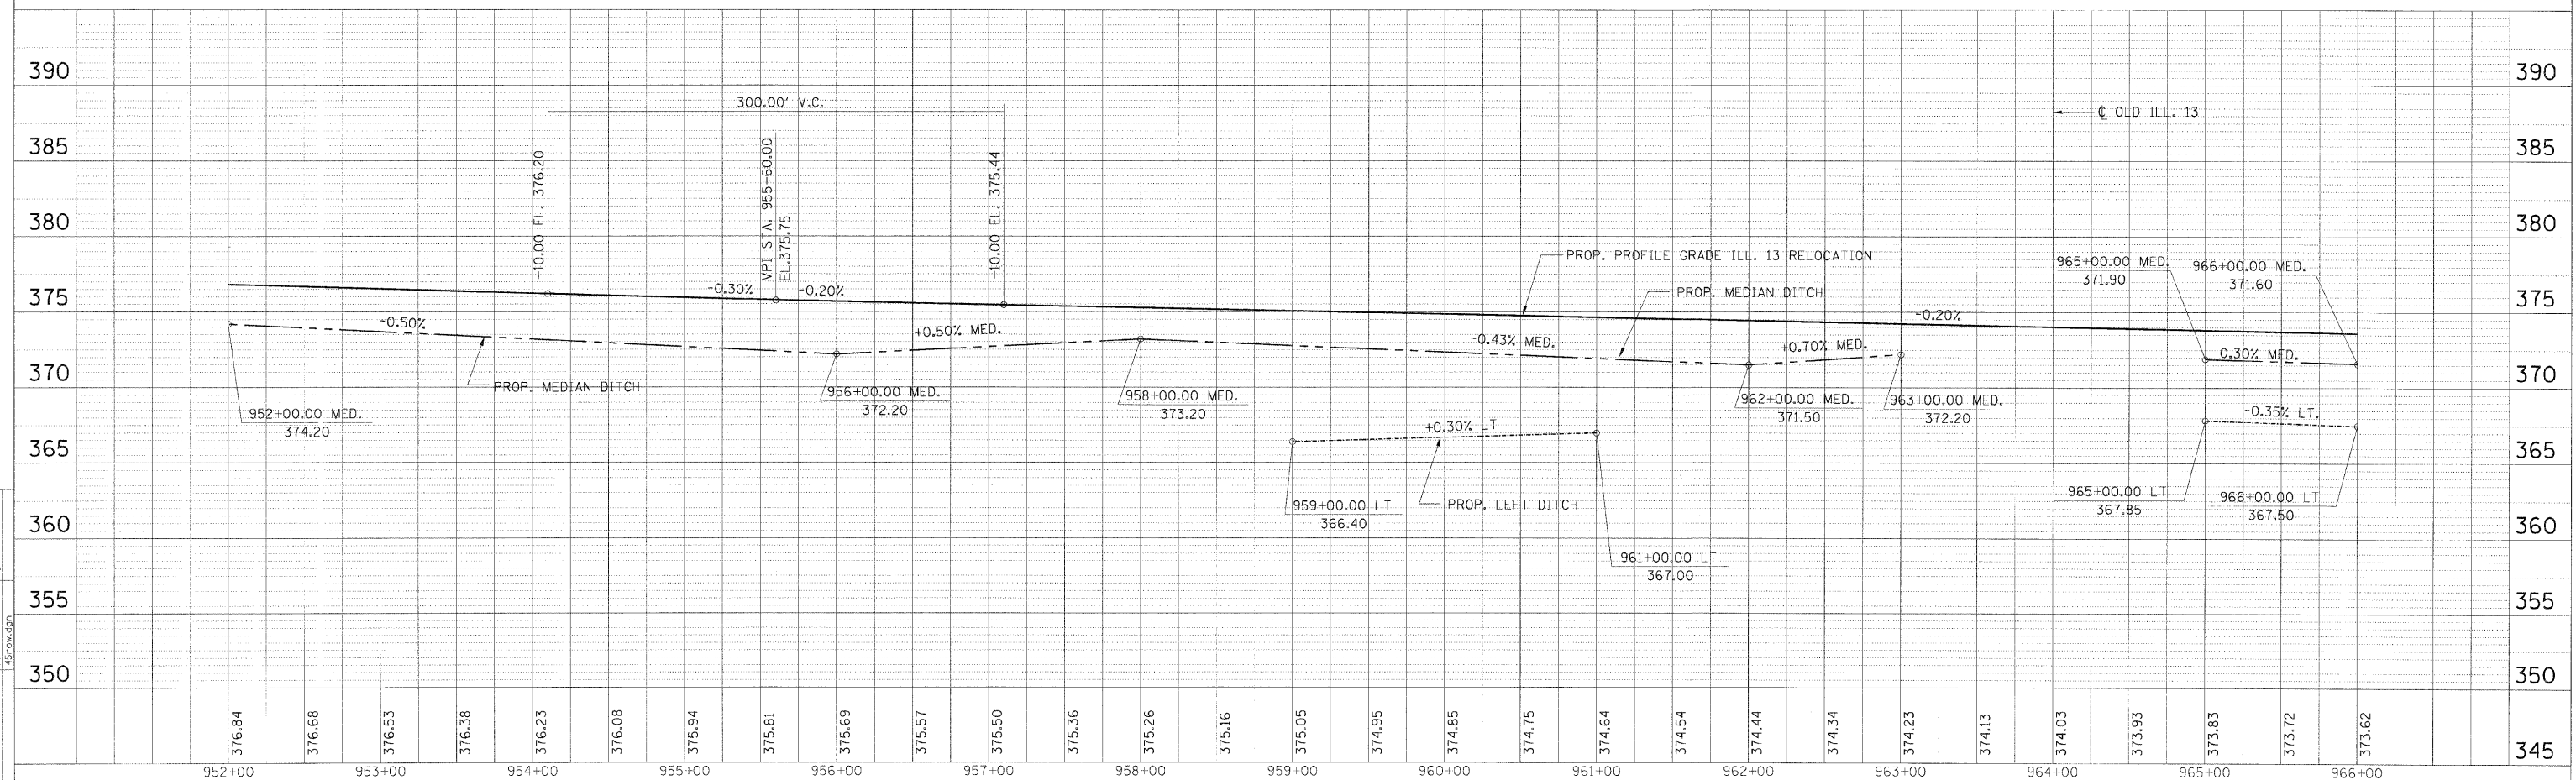

PLAN PROFILE - STA. 952+00.00 TO STA. 966+00.00