
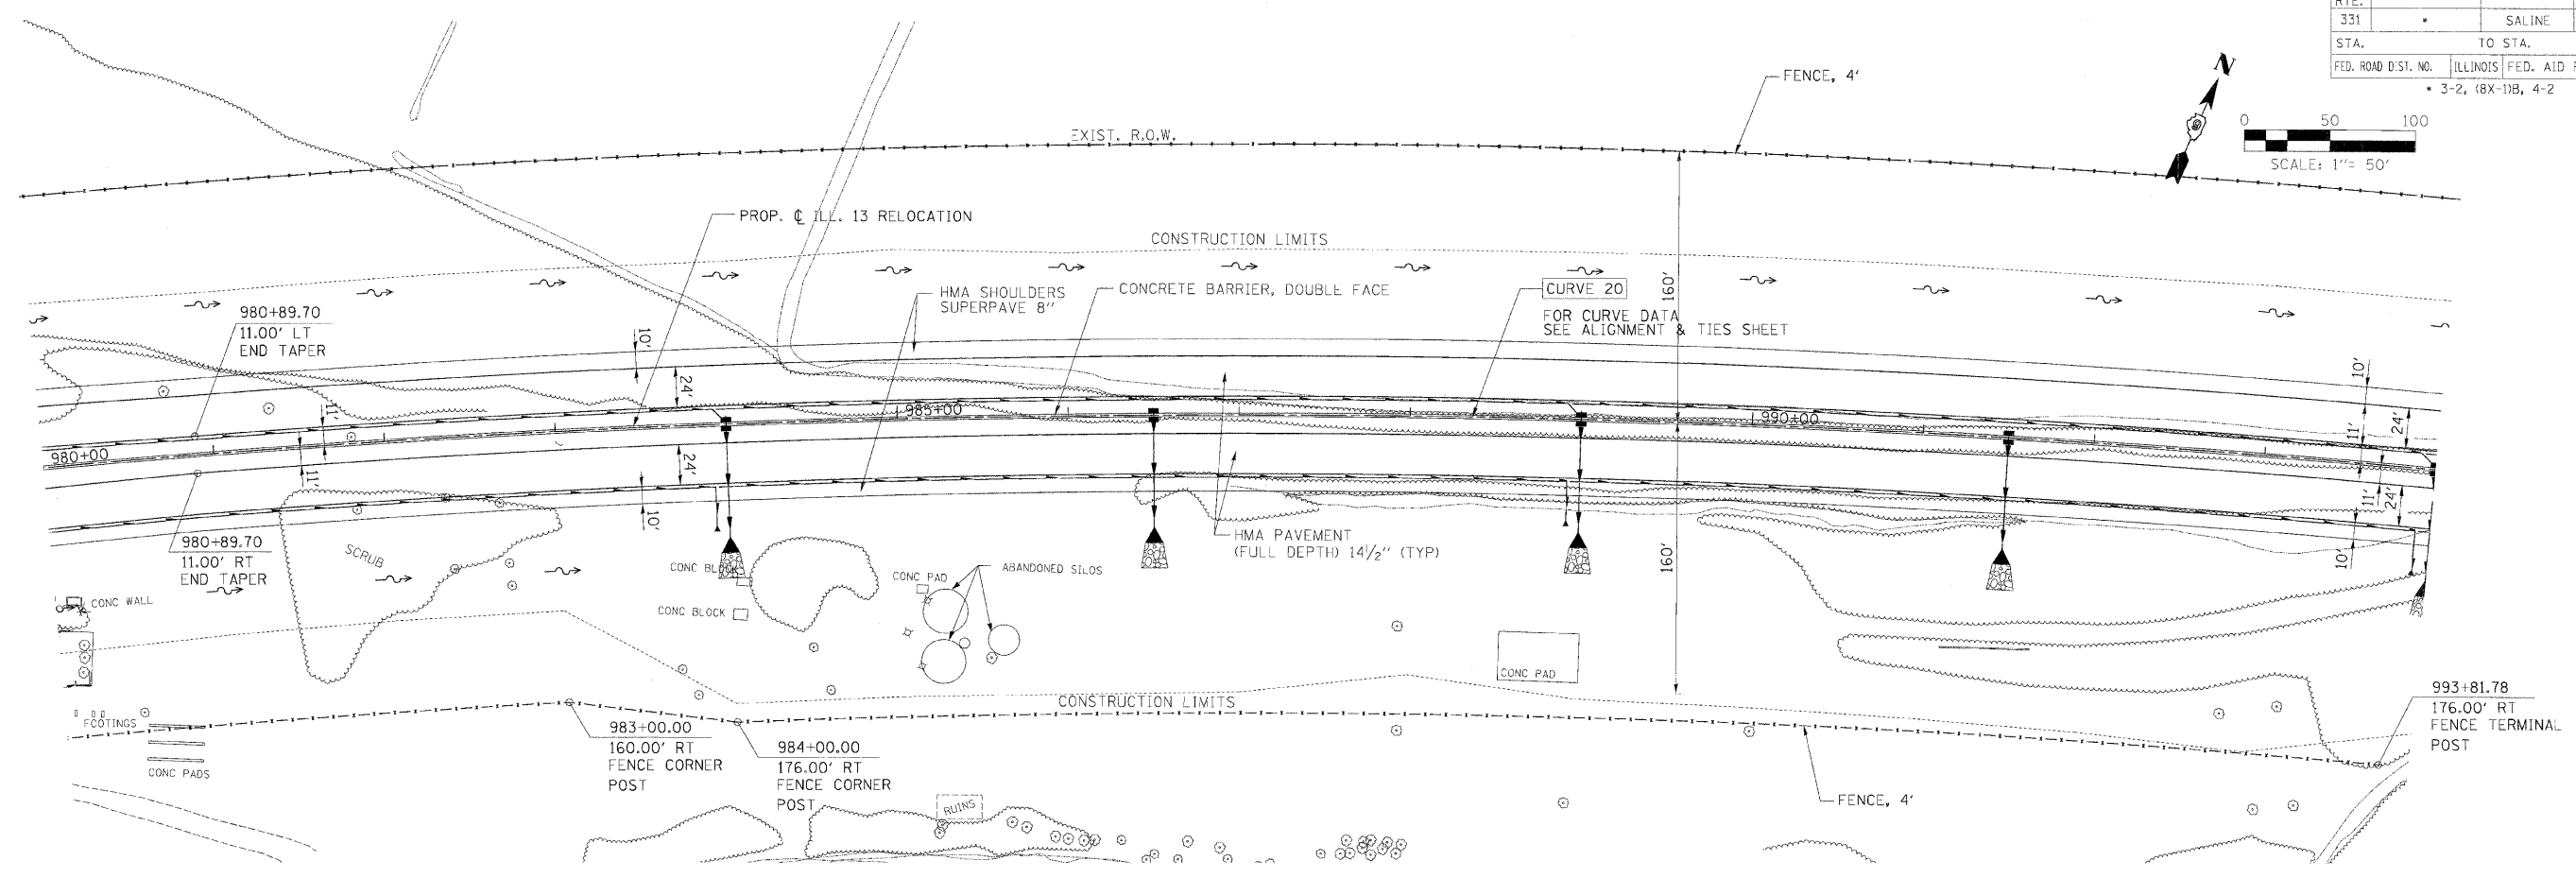


F.A. RTE.	SECTION	COUNTY	TOTAL SHEETS	SHEET NO.
331	*	SALINE	220	58
STA.		TO STA.		
FED. ROAD DIST. NO.		ILLINOIS FED. AID PROJECT		
* 3-2, (8X-1)B, 4-2				

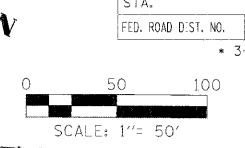


DATE	BY
10/27/20	...
PROJECT NO.	...

DMS
DRAWN BY
DRAINAGE CHECKED BY
PLAN & PROFILE CHECKED BY


M:\PROJECTS\PROJECTS\ROADWAY\COMMON
Active File: Reference Files
p1504e_04.dgn
ng_352668.dgn
ng_352668.dgn
145-0w.dgn

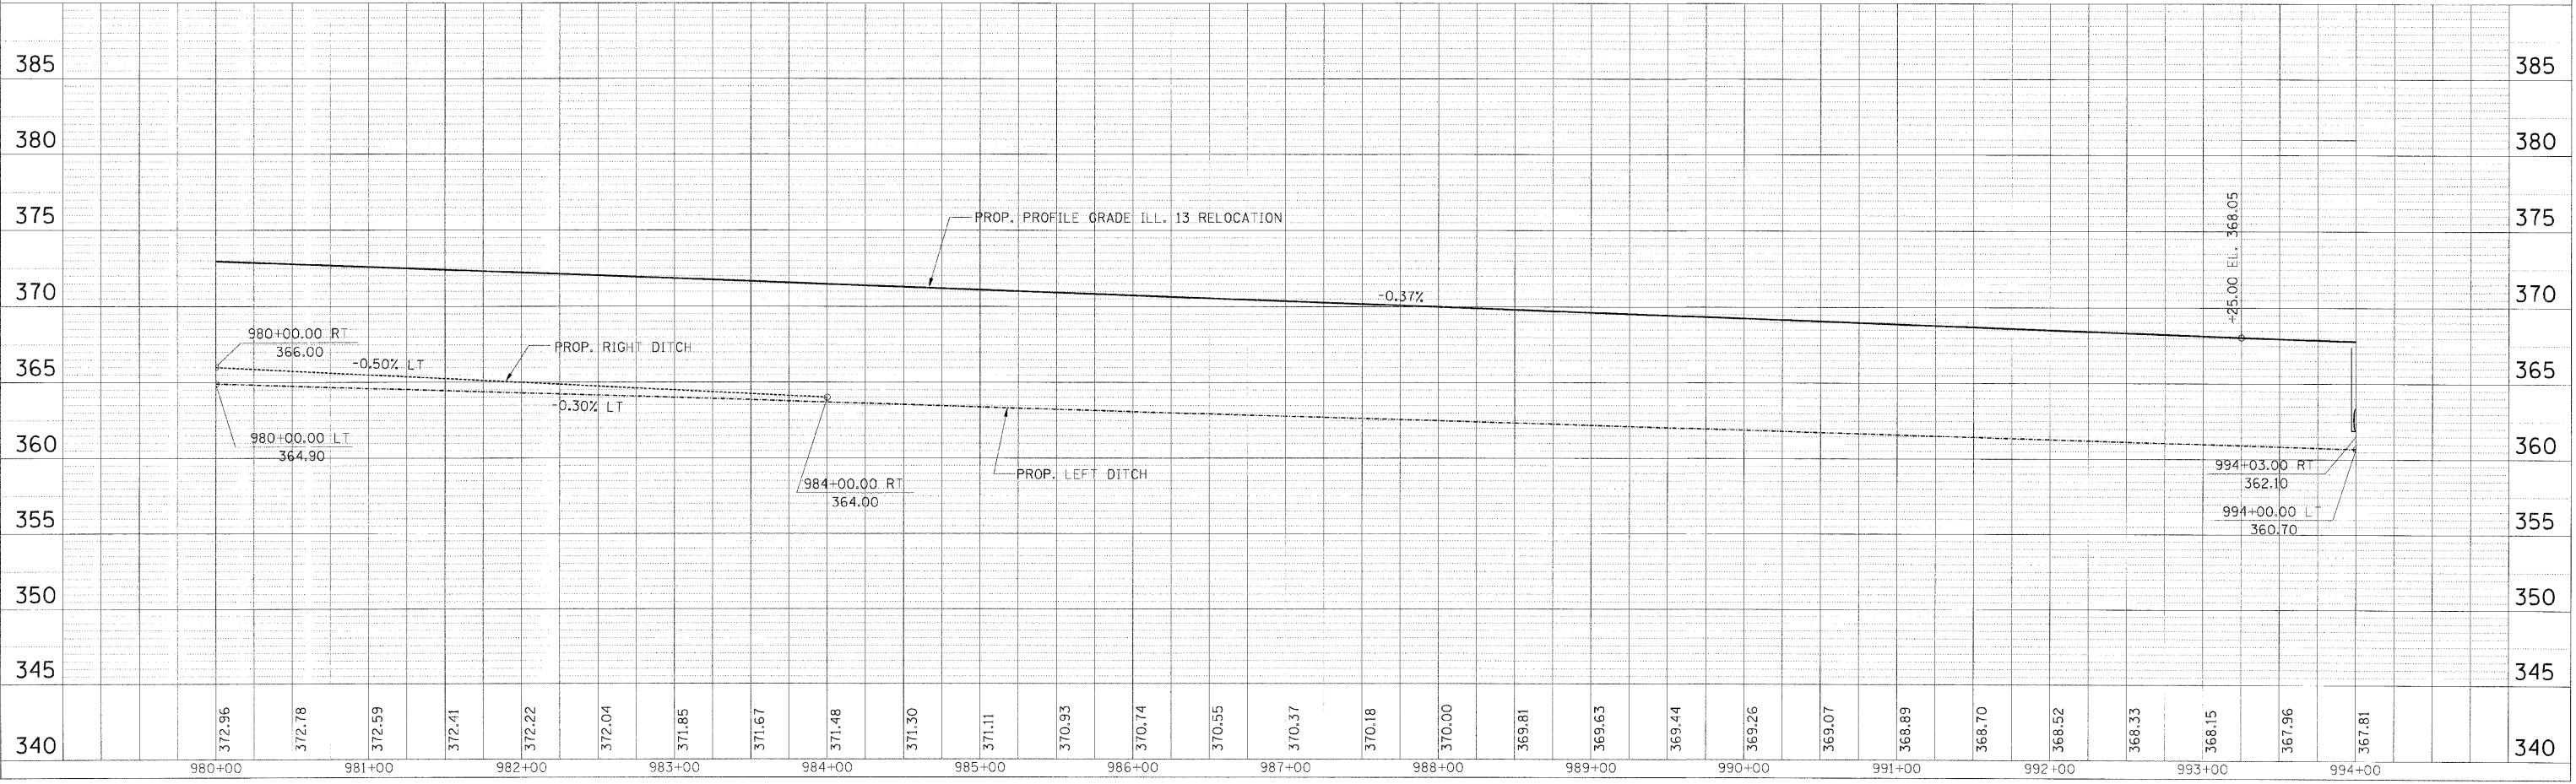

PLAN PROFILE - STA. 982+ 00.00 TO STA. 994+ 00.00