
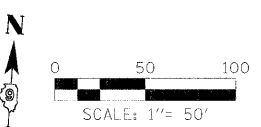


F.A. RTE.	SECTION	COUNTY	TOTAL SHEETS	SHEET NO.
331		SALINE	220	60
STA.		TO STA.		
FED. ROAD DIST. NO.		ILLINOIS FED. AID PROJECT		

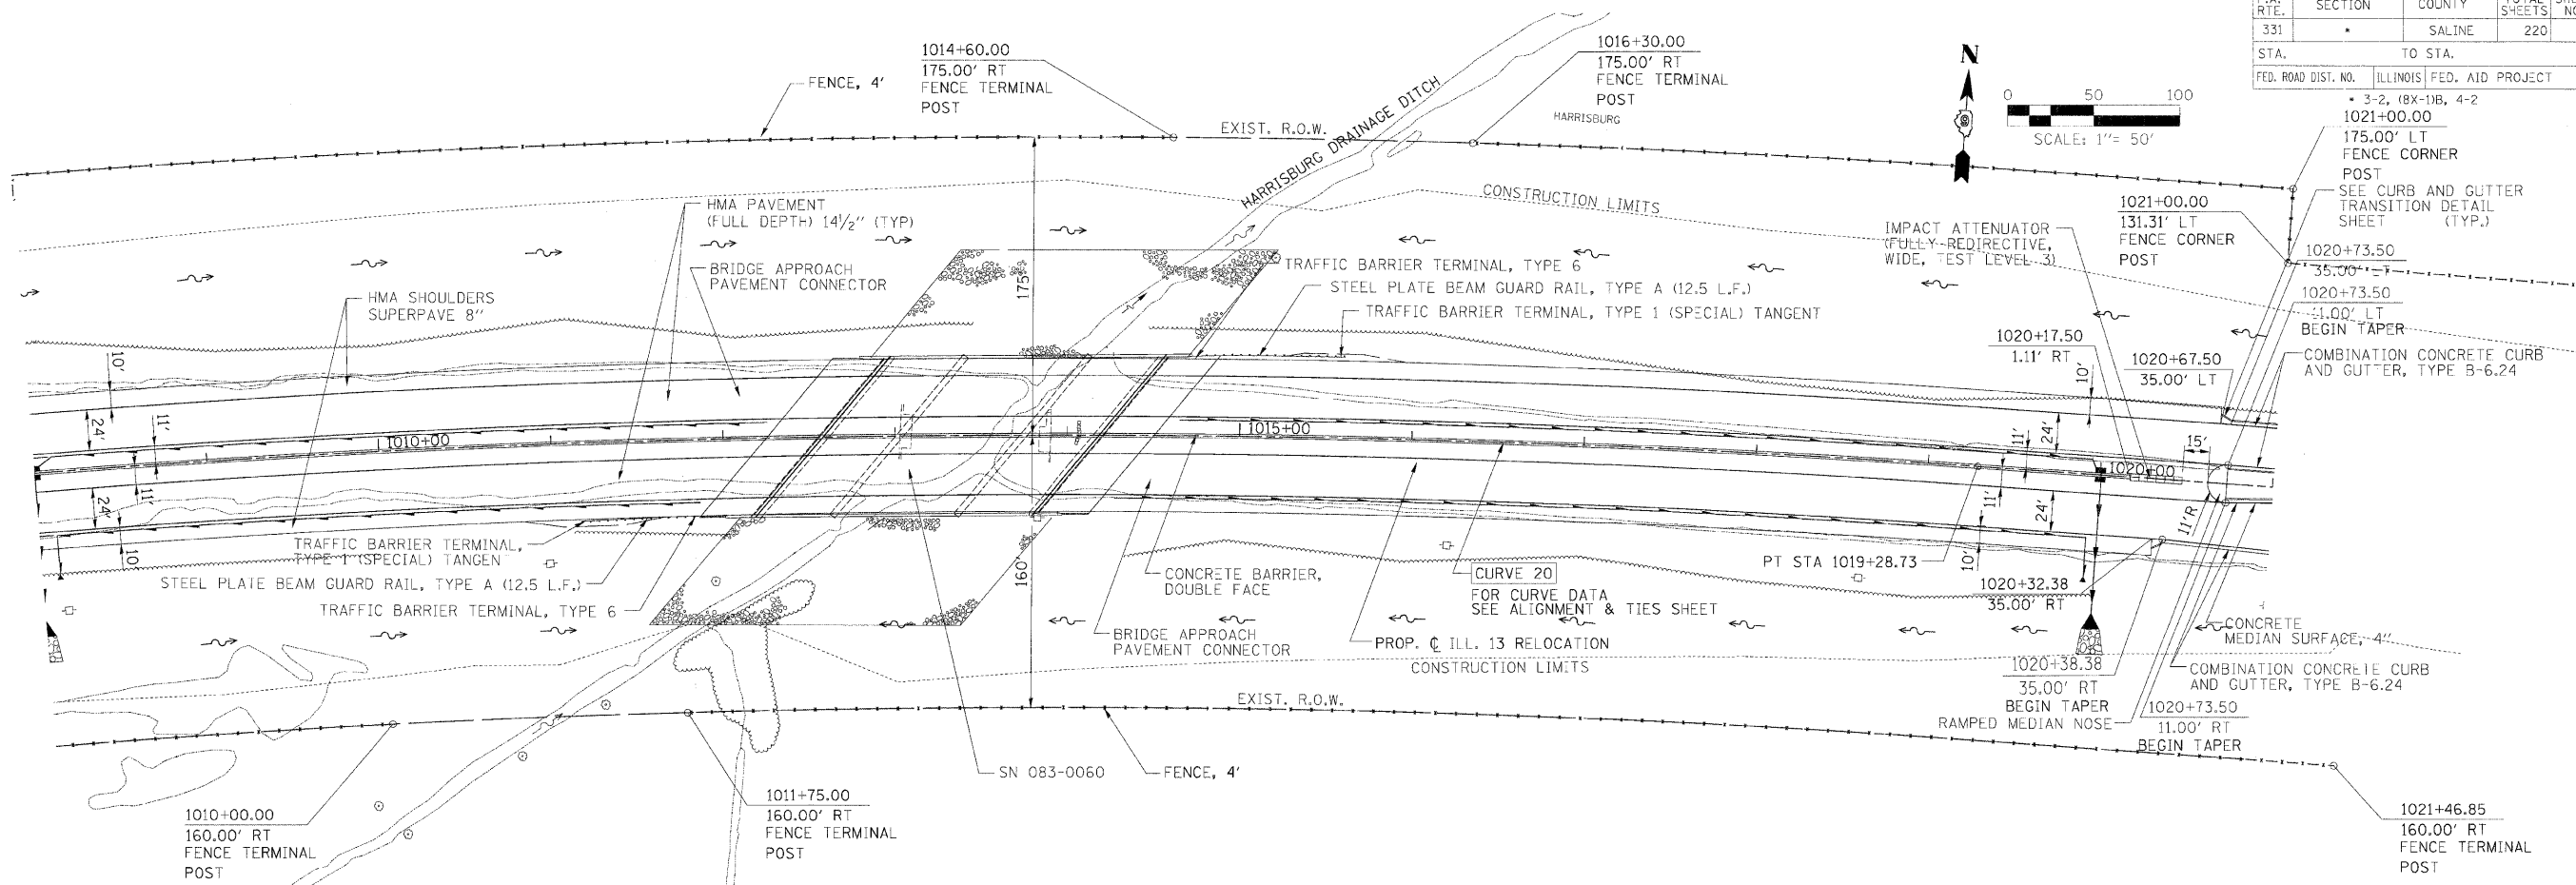





M:\PROJECTS\PROJECTS\ROADWAY\COMMON\Reference Files
 hq00-3526c6.dgn
 hq-3526c6.dgn
 pp00-3526c6.dgn
 43r.dwg

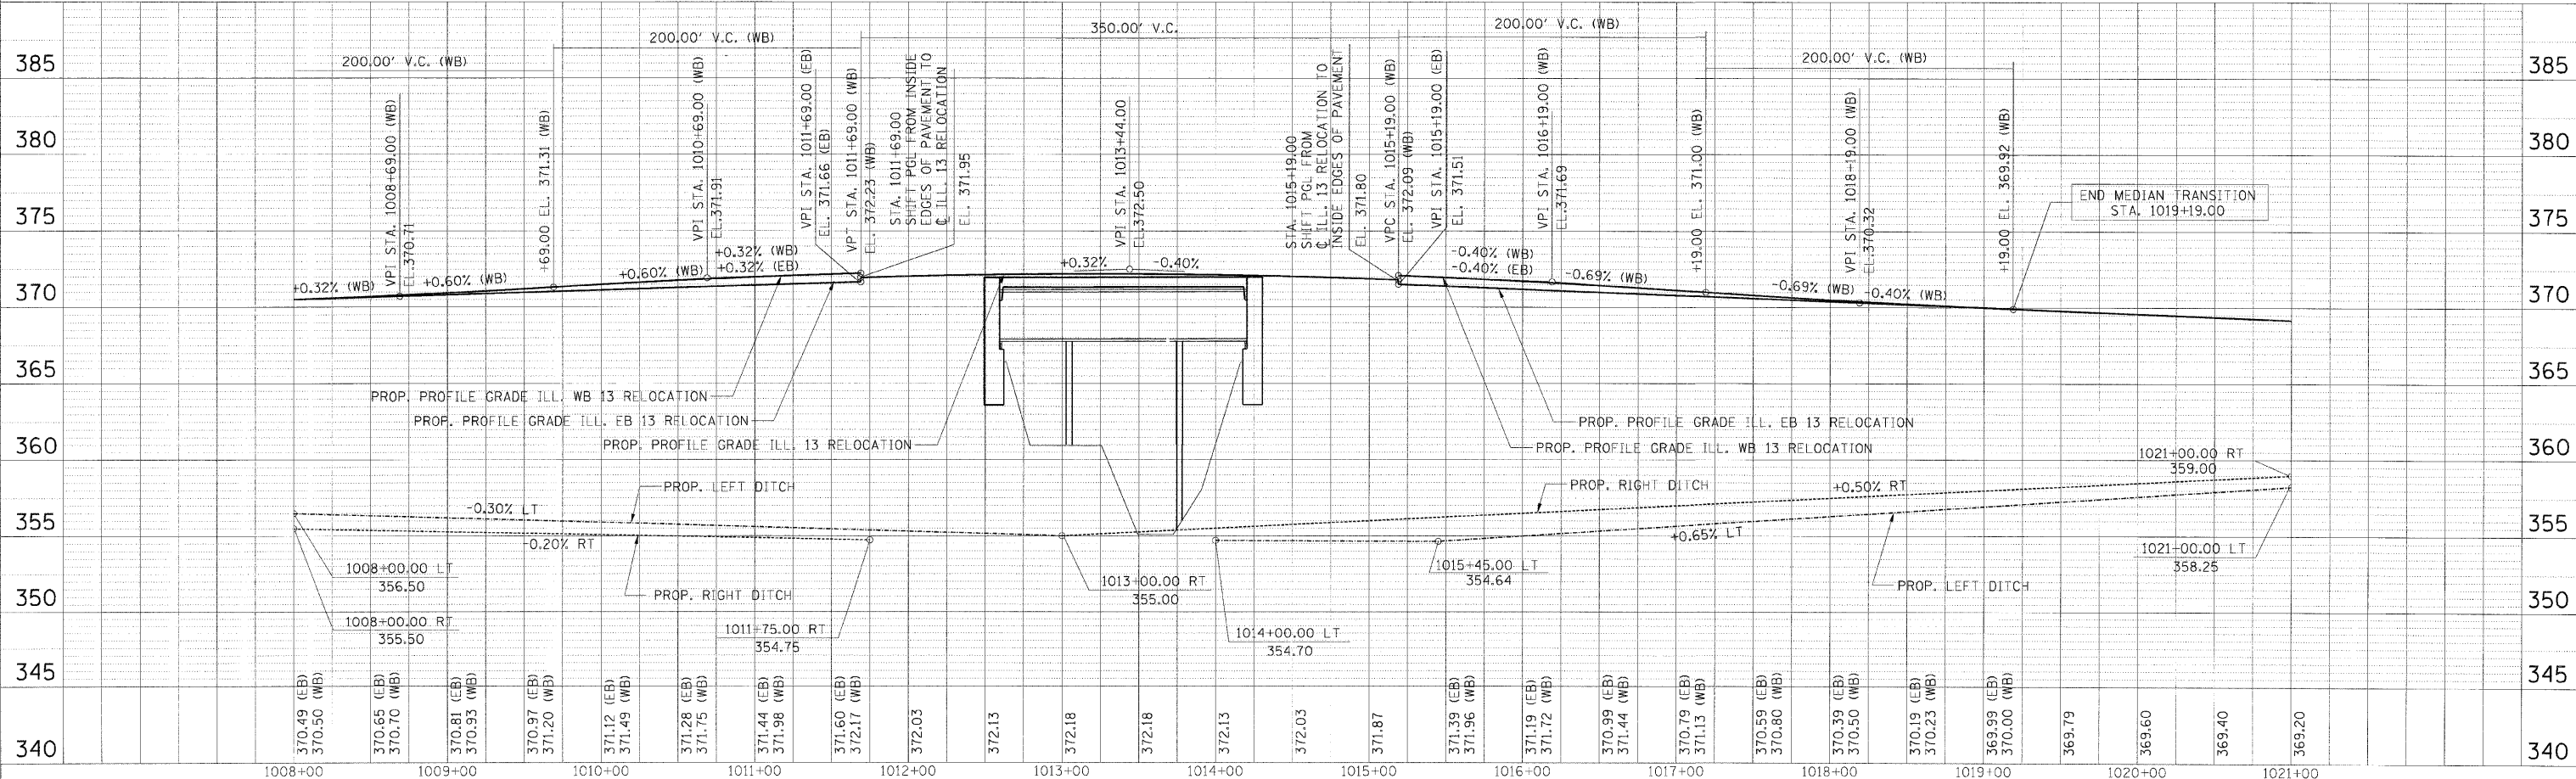

PLAN PROFILE - STA. 1008+00.00 TO STA. 1021+00.00