

F.A. RTE.	SECTION	COUNTY	TOTAL SHEETS	SHEET NO.
331	*	SALINE	220	63
STA.		TO STA.		
FED. ROAD DIST. NO.		ILLINOIS FED. AID PROJECT		
		* 3-2, (6X-1)B, 4-2		

DATE: 09/28/09
 BY: BMO
 CHECKED: BMO
 DATE: 09/28/09

PLANNING









M:\PROJECTS\PROJECTS\ROADWAY\COMMON\Reference Files\1050-30266.dgn

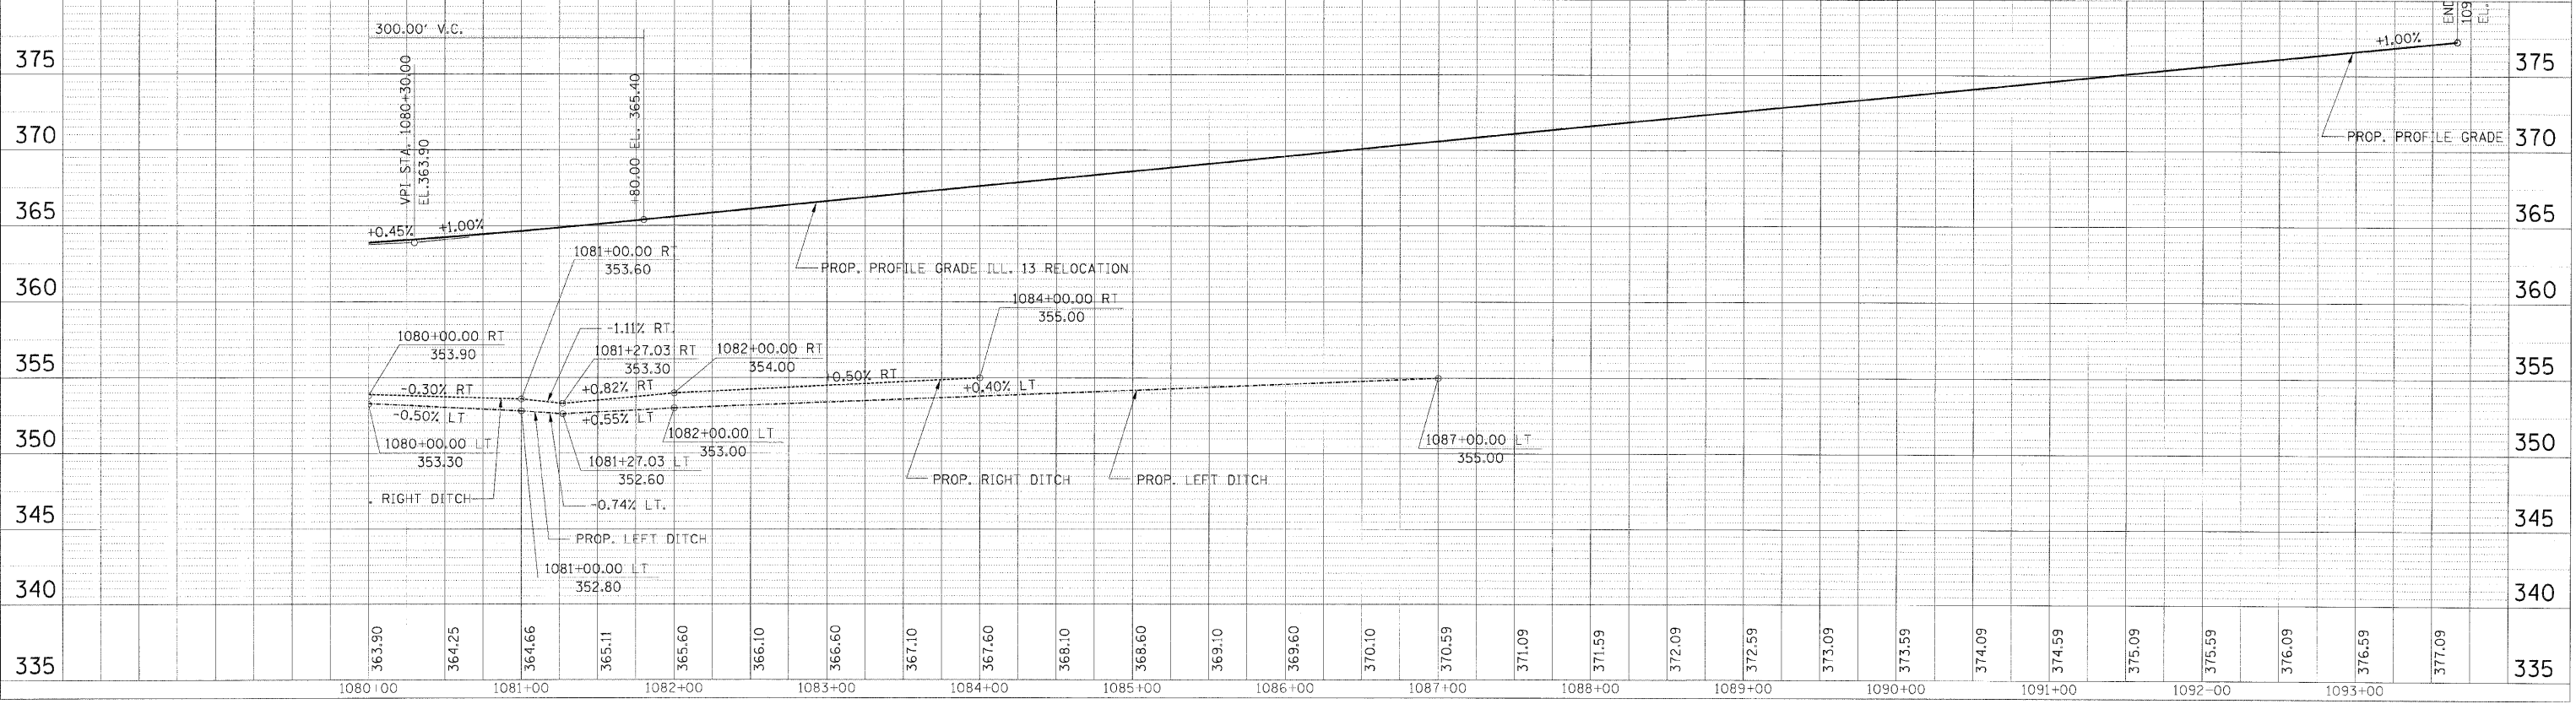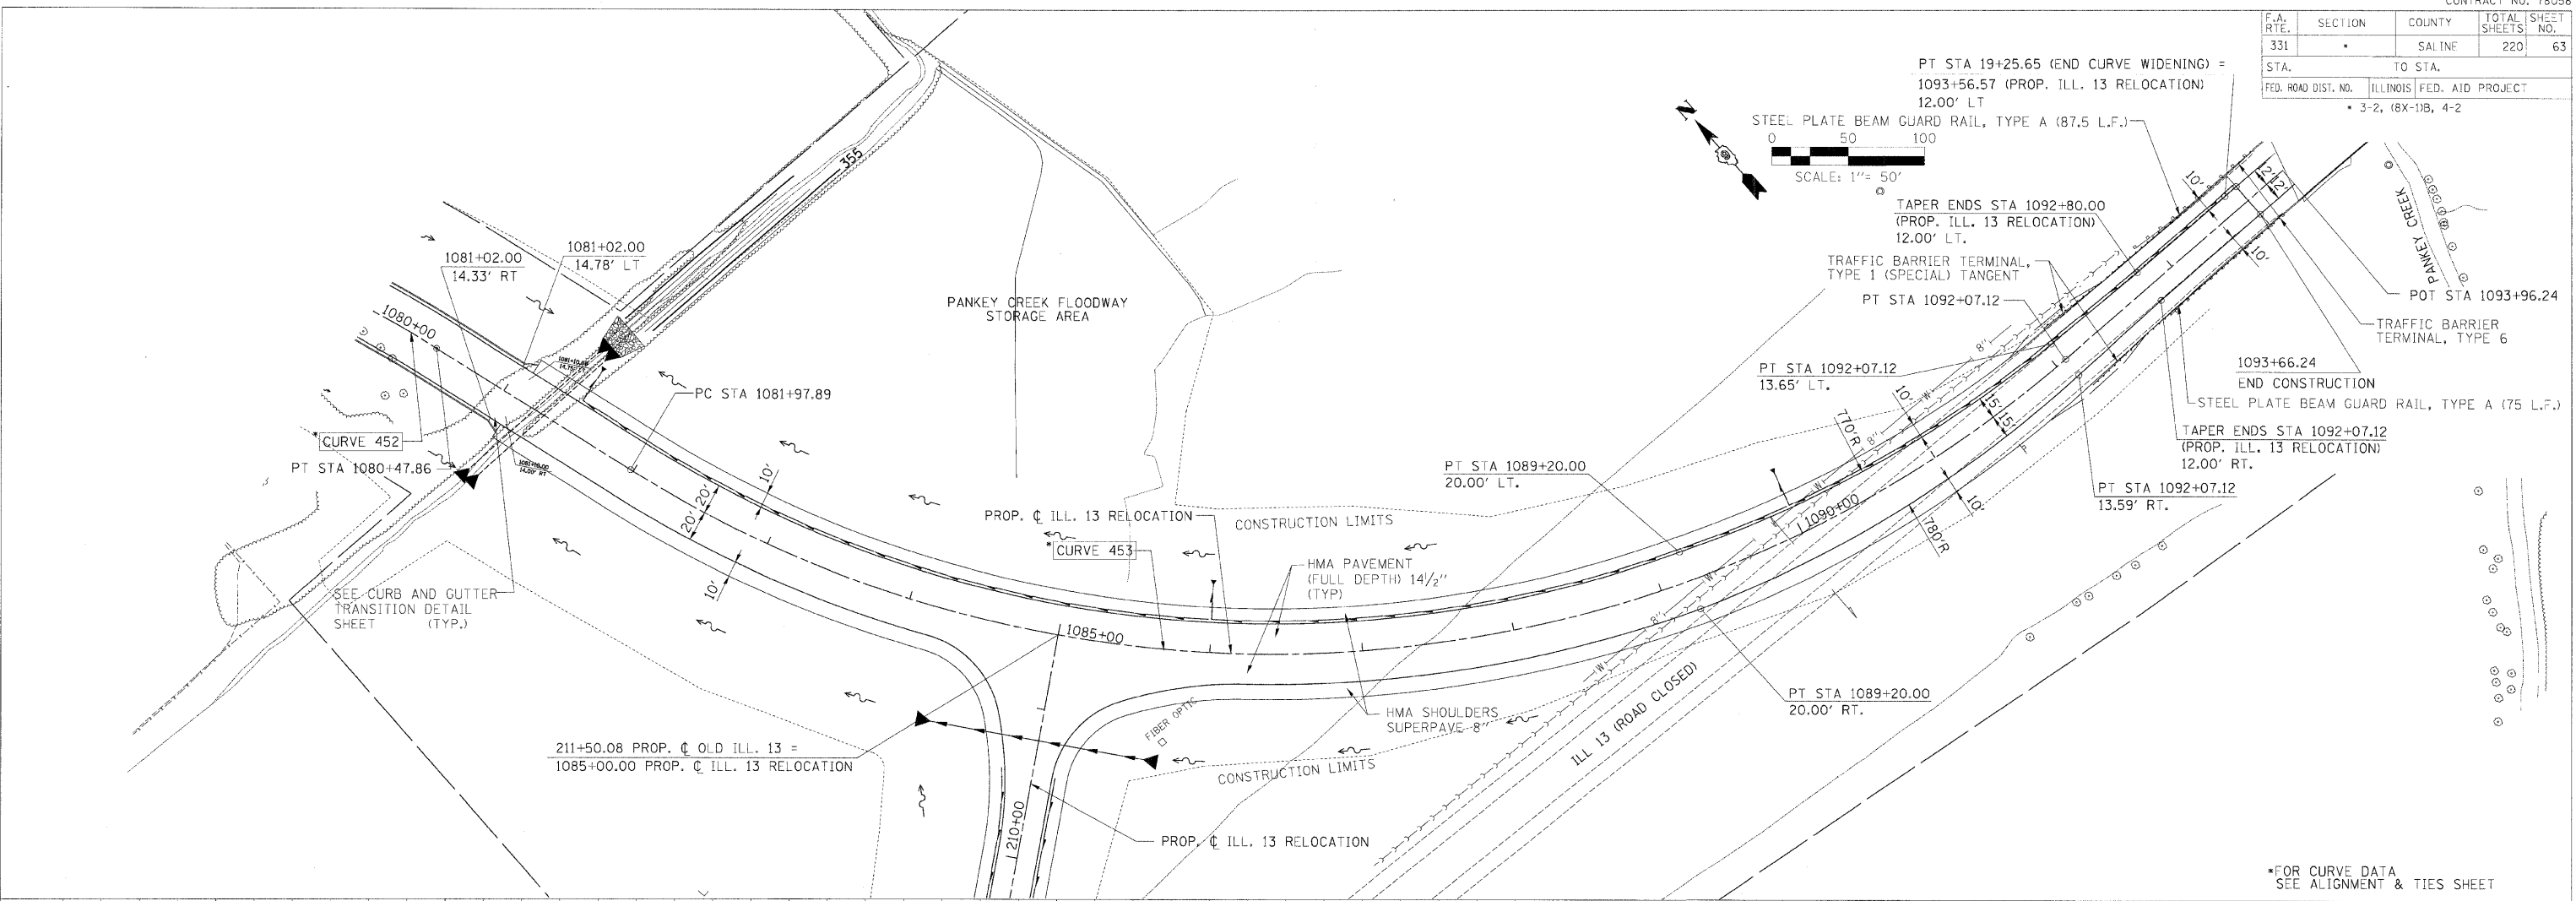

PLAN PROFILE - STA. 1080 + 00.00 TO STA. 1092 + 50.00