
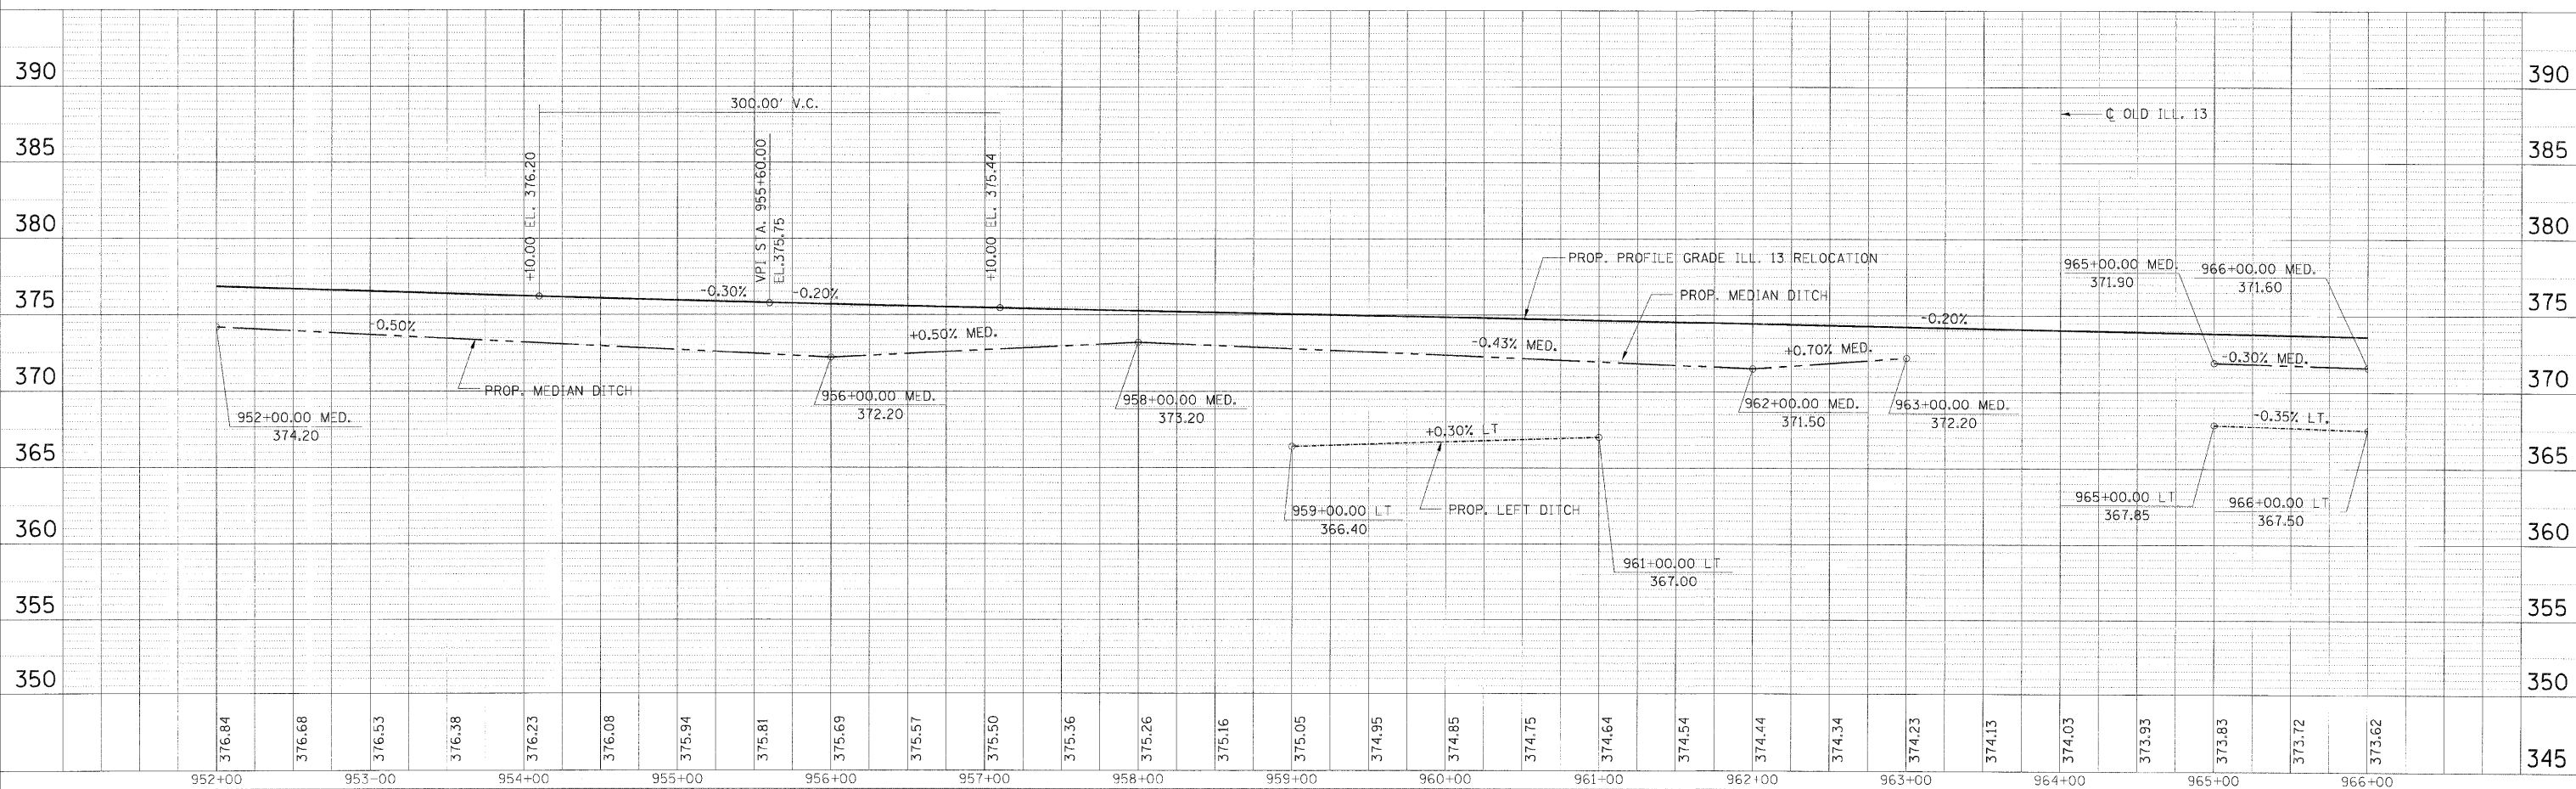


F.A. RIE.	SECTION	COUNTY	TOTAL SHEETS	SHEET NO.
331		SALINE	220	69
H.D. ROAD DIST. NO.		ILLINOIS FED. AID PROJECT		
* 3-2, 1BX-10B, 4-2				

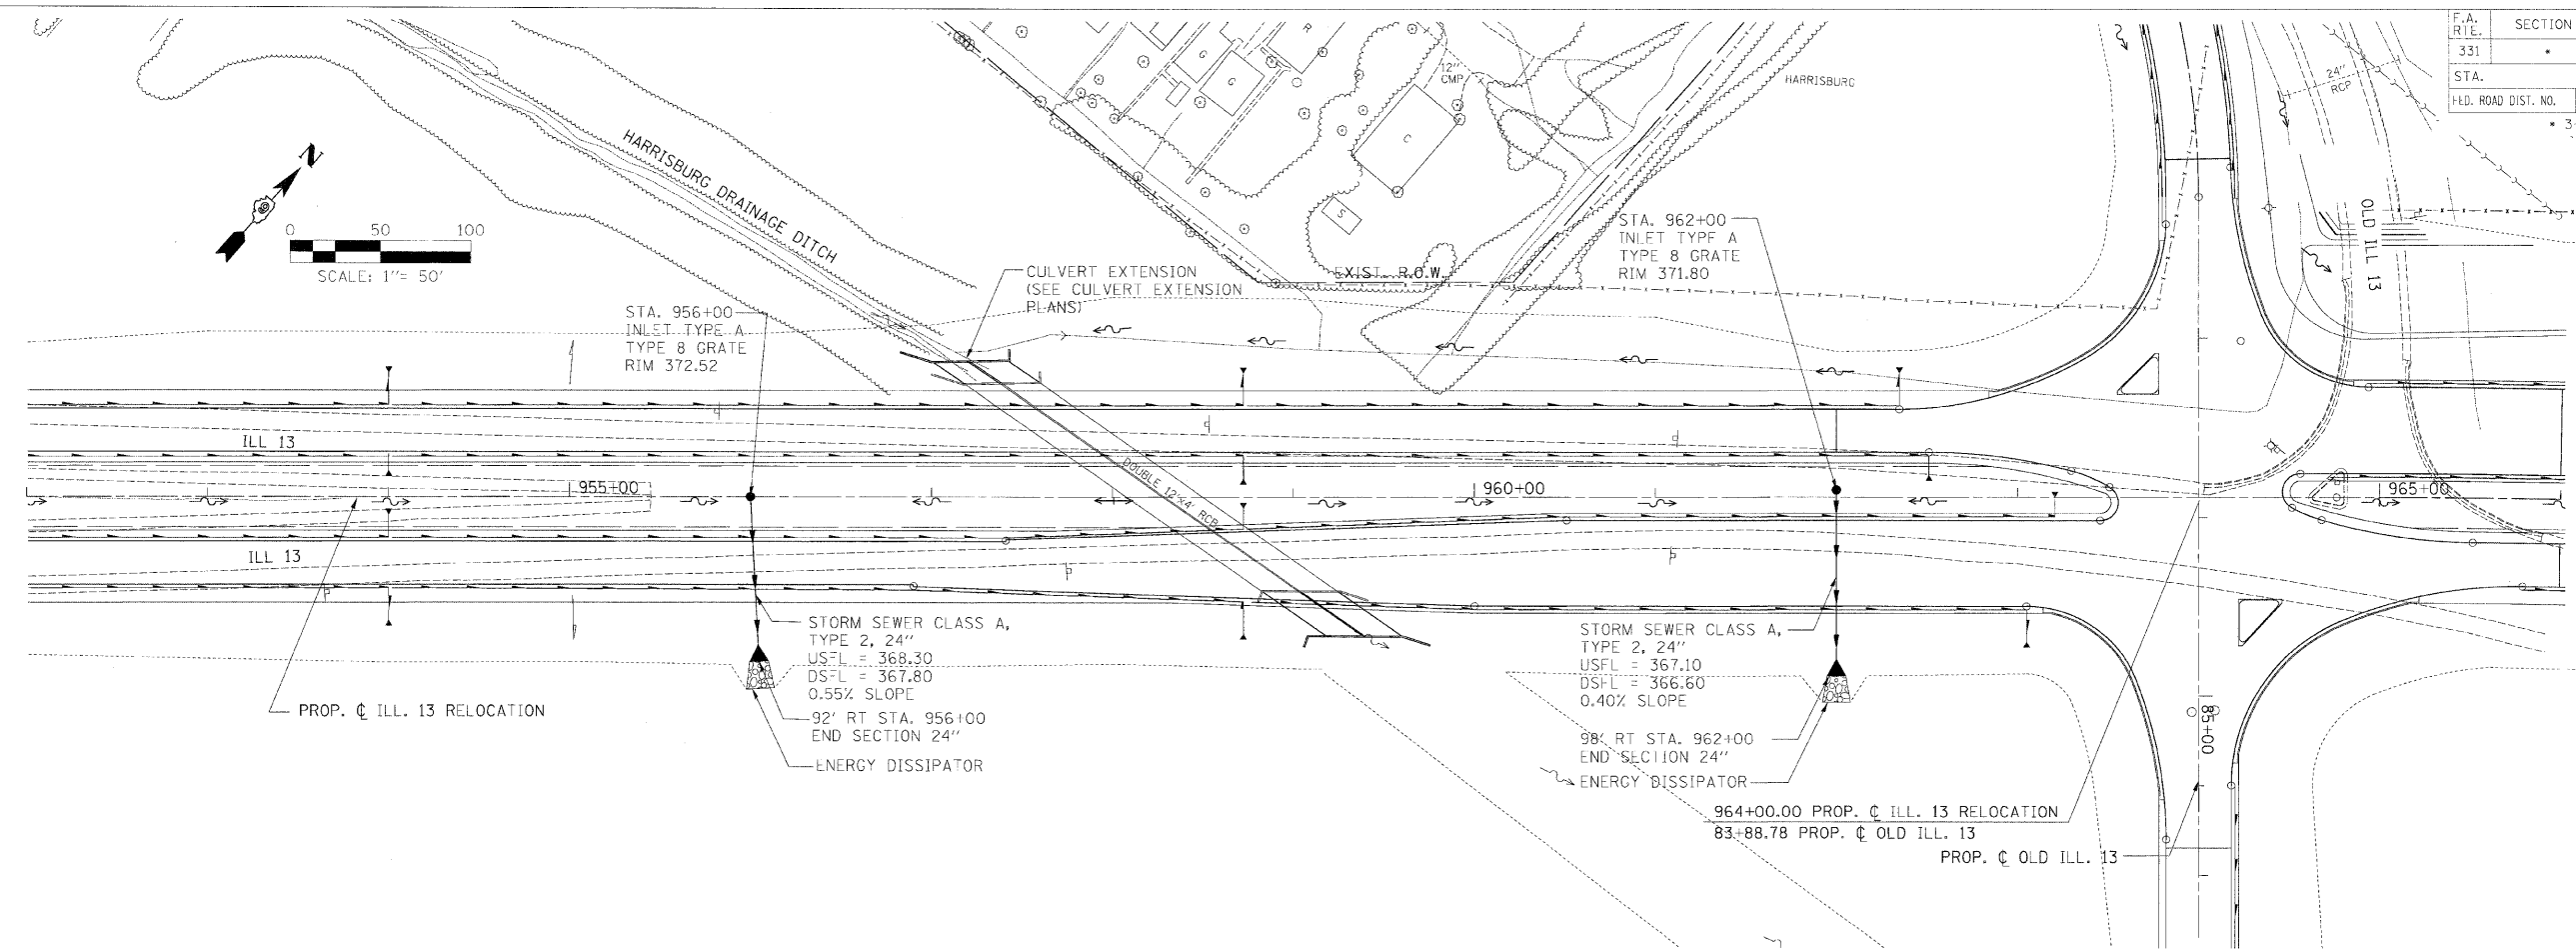

STORM SEWER PLAN PROFILE - STA. 952+00.00 TO STA. 966+00.00




