
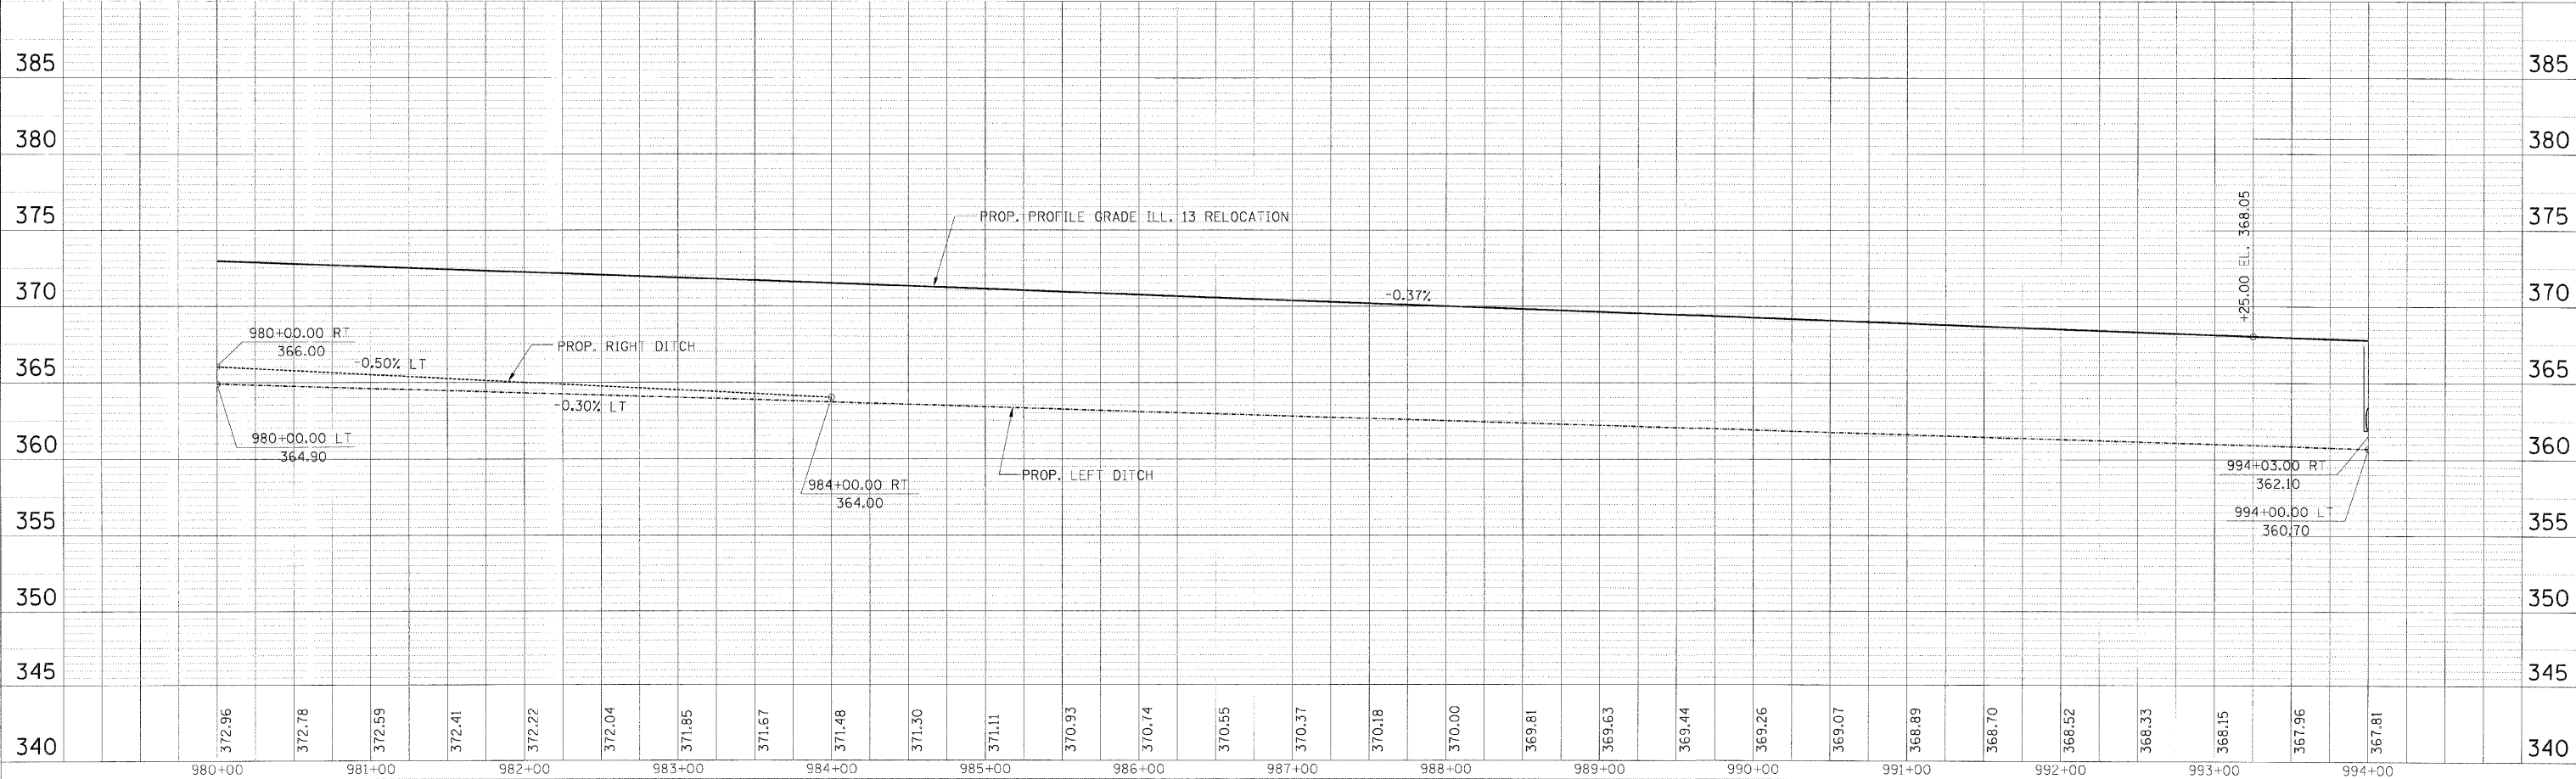
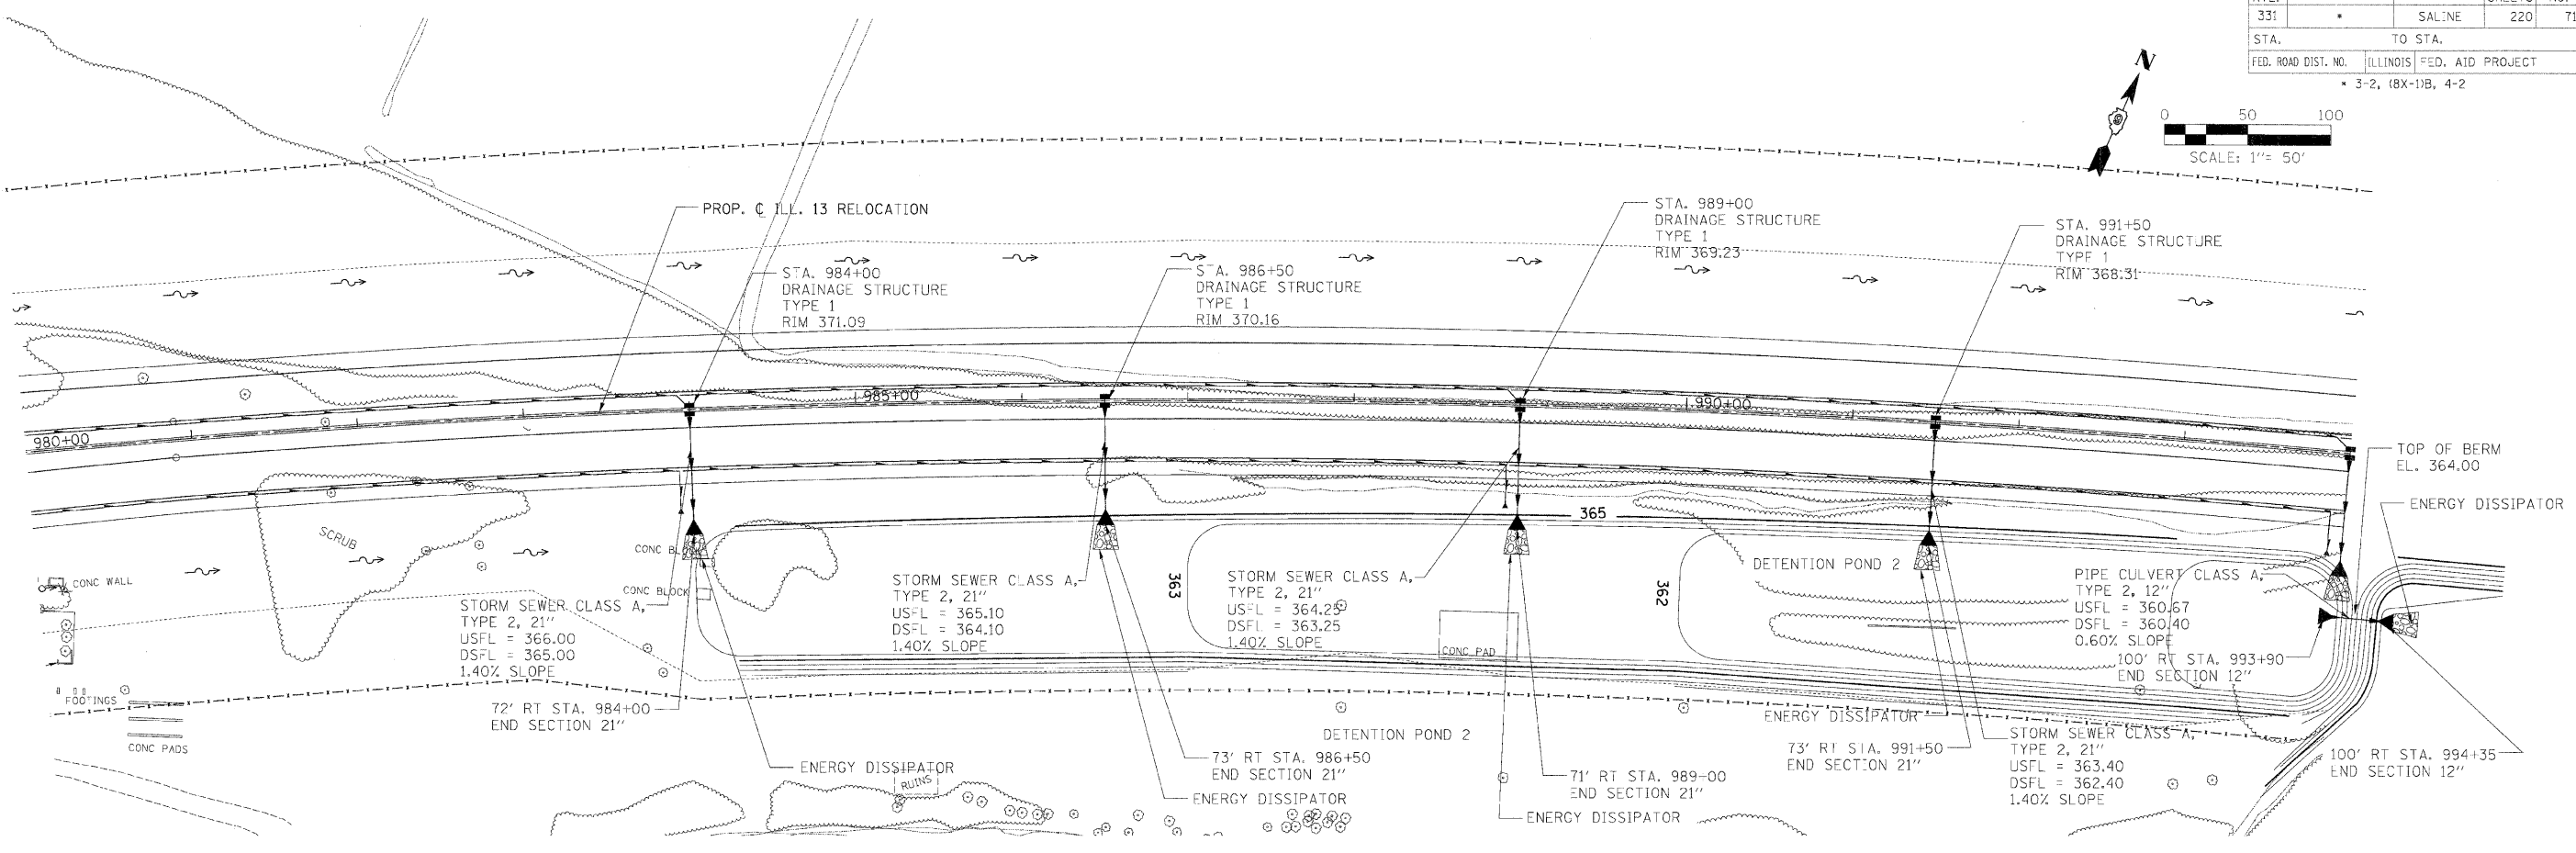


F.A. RTE.	SECTION	COUNTY	TOTAL SHEETS	SHEET NO.
331	*	SALINE	220	71
STA.		TO STA.		
FED. ROAD DIST. NO.		ILLINOIS FED. AID PROJECT		
* 3-2, (8X-1)B, 4-2				

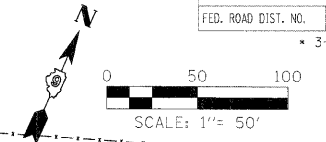





STORM SEWER PLAN PROFILE - STA. 980+00.00 TO STA. 994+00.00